



**NOTES**


Report all discrepancies, errors and omissions.  
 Verify all dimensions on site before commencing any work or preparing shop drawings.  
 All materials, components and workmanship are to comply with all the relevant building regulations and standards.  
 For all specialist work, use relevant drawings.  
 This drawing and design are copyright of PELLINGS LLP

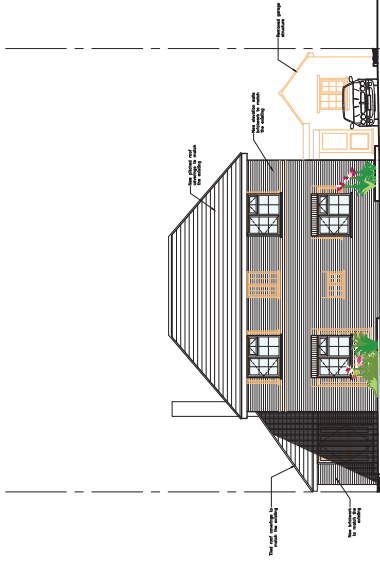


Rear Elevation (1:100)

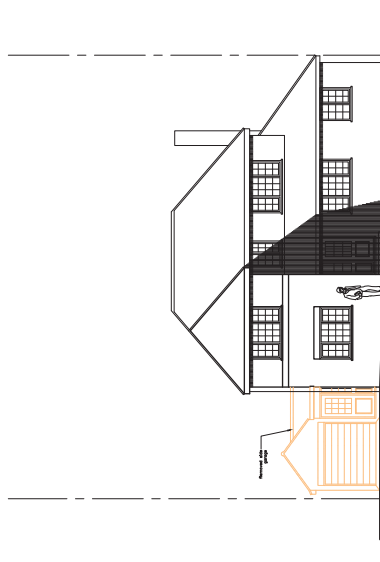

Front Elevation (1:100)

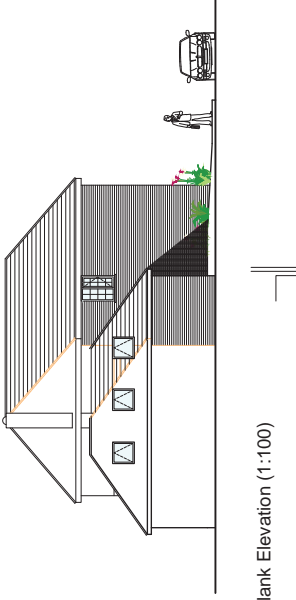

Flank Elevation (1:100)

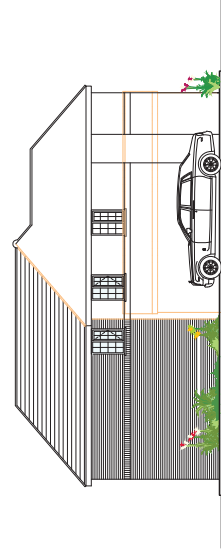

Flank Elevation (1:100)

PRELIM

REV	DATE	DESCRIPTION
A	18/07/16	PROPOSED ELEVATIONS



**Pellings**  
 38 The Avenue, Watford, WD17 4NT  
 Dr A Ahmad  
 The Elms Surgery  
 38 The Avenue, Watford, WD17 4NT

PROJECT  
 38 The Avenue  
 Watford  
 WD17 4NT

TITLE  
 Proposed Elevations  
 (PLANNING)

DATE: 18/07/16  
 SCALE: 1:100  
 DRAWING NO: 505|042|210

DATE: 18/07/16  
 SCALE: 1:100  
 DRAWING NO: 505|042|210



Scale 1:100  
 10 (metres)