


JUDGE STREET

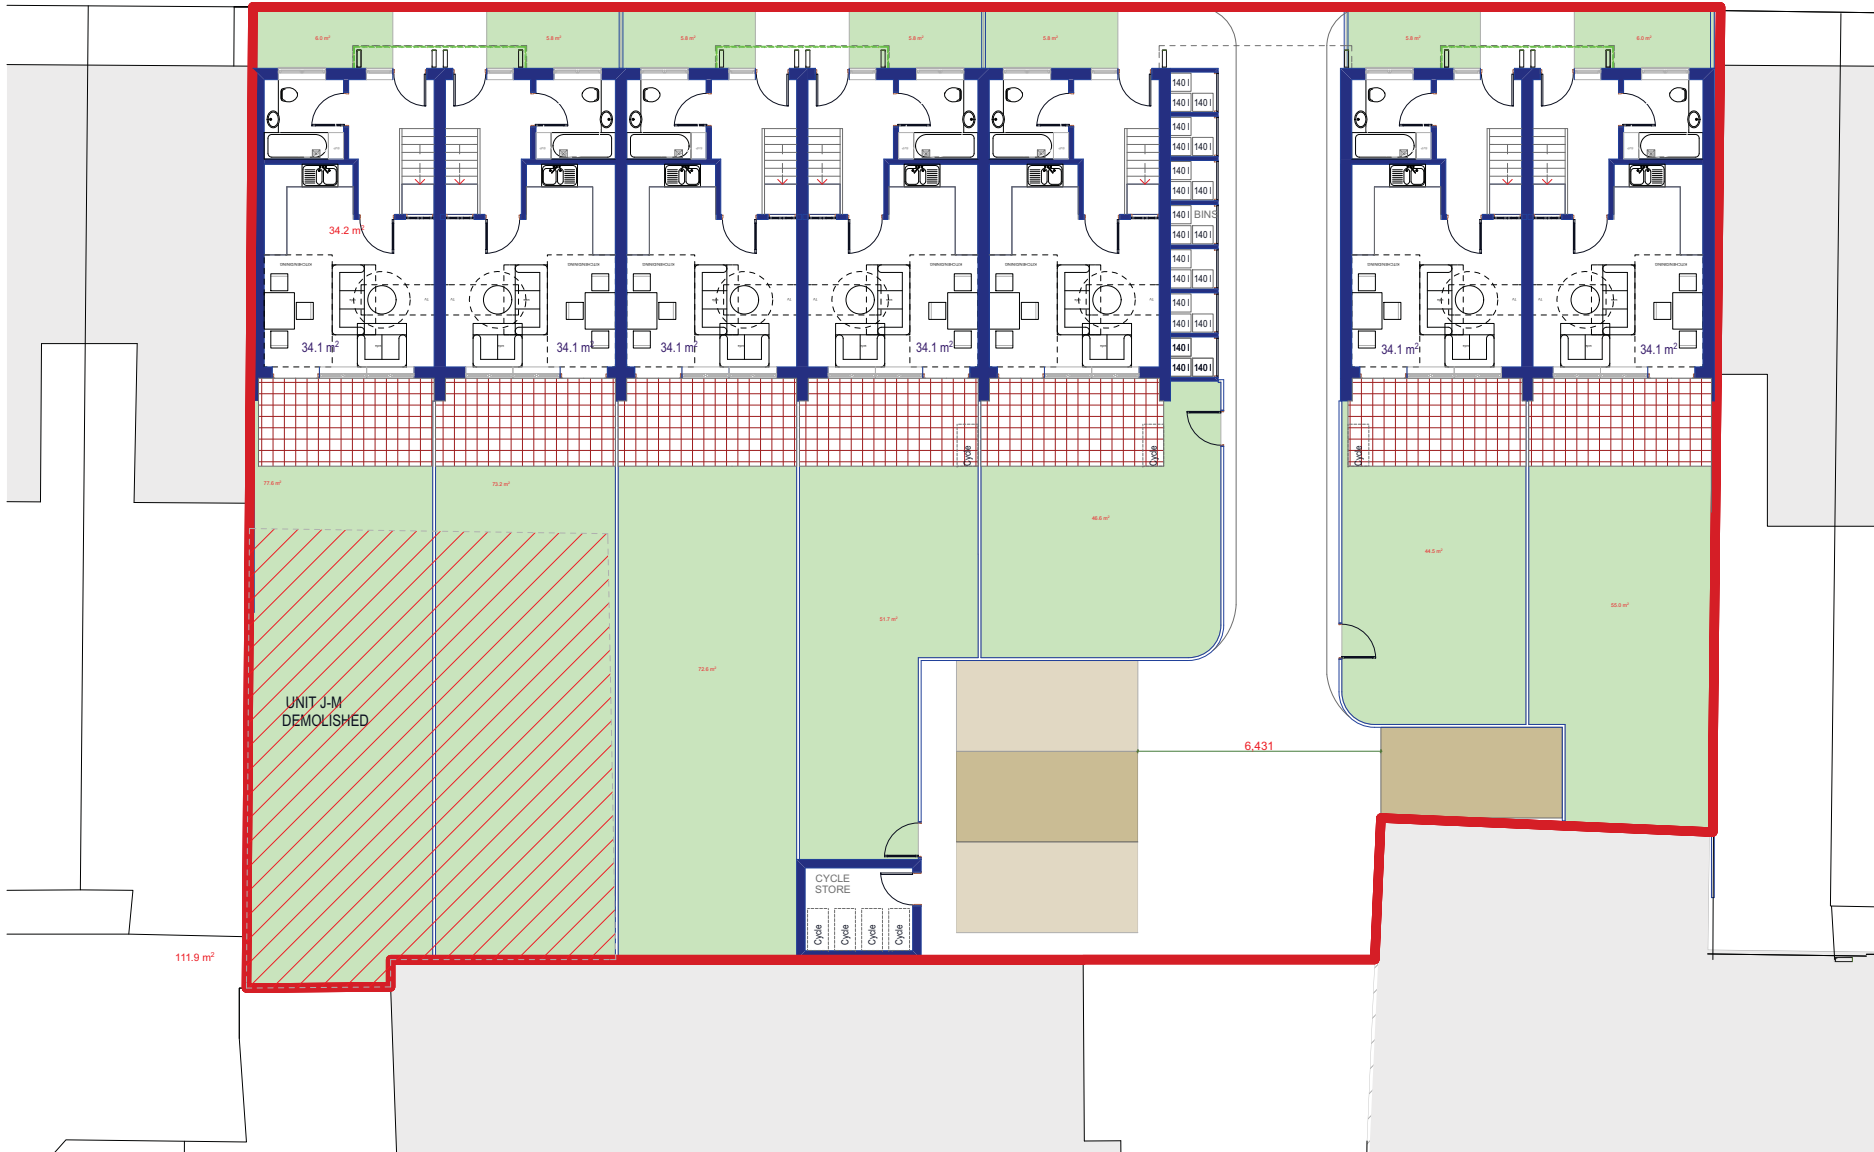

PROPOSED SITE PLAN

SCALE 1:100/A2

DR NO: 100 CS 101

DATE: 14 March 2017

REV:C (14-08-2017)

CLIENT: Mr Lee Turner
ADDRESS: 100 Cecil Street
Watford
WD24 5AQ



Robert Alexander Interior Design & Architecture
G26, Wallis House
Great West Road
London
TW8 0HE
Tel: 07710 878 631
robert@raidarchitecture.com