




PROPOSED FRONT ELEVATION (JUDGE STREET)

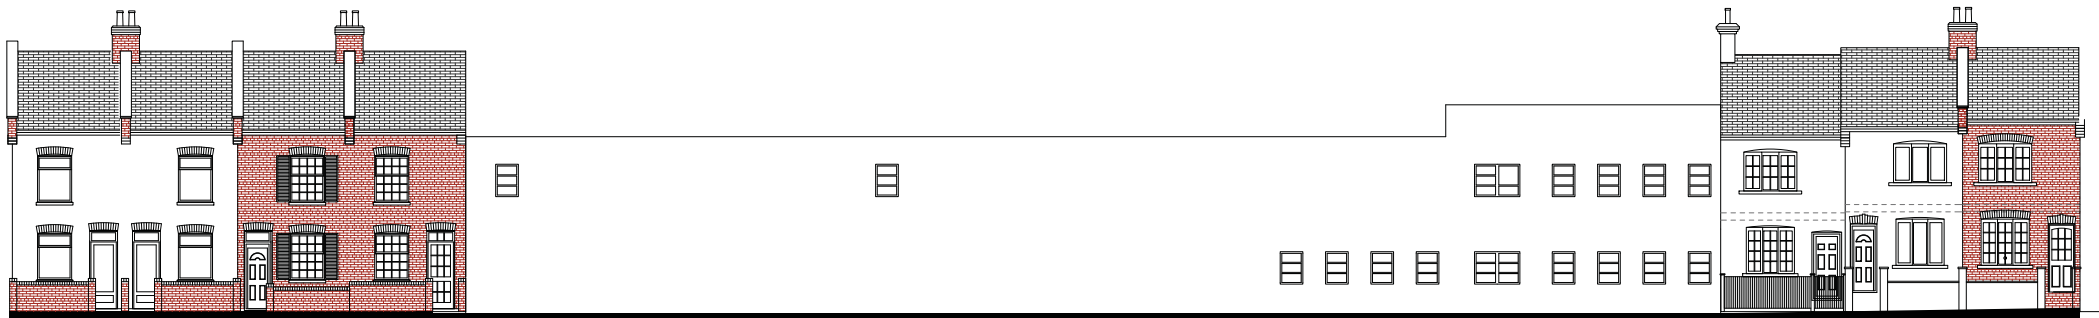

EXISTING FRONT ELEVATION (JUDGE STREET)

EXISTING AND PROPOSED STREET VIEW

SCALE NTS@ /A3

DR NO: 100 CS 901

DATE: 14 June 2017

REV:-

CLIENT: Mr Lee Turner
 ADDRESS: 100 Cecil Street
 Watford
 WD24 5AQ

Robert Alexander Interior Design & Architecture
 G26, Wallis House
 Great West Road
 London
 TW8 0HE
 Tel: 07710 878 631
 robert@raidarchitecture.com