


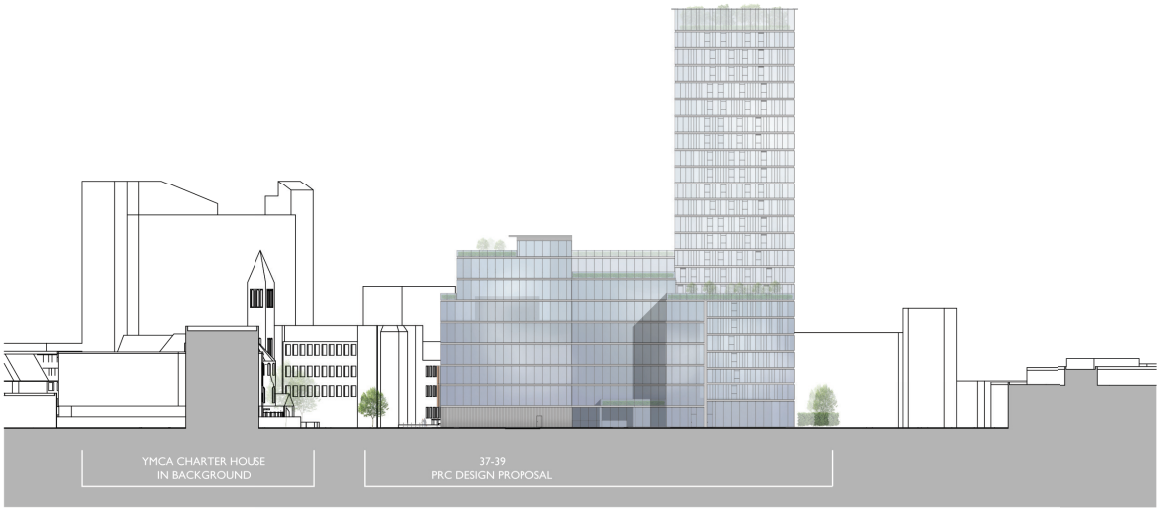

CLARENDON ROAD PART STREET ELEVATION
 SCALE 1:500 at A1



CLARENDON ROAD FULL STREET ELEVATION
 SCALE 1:1000 at A1



NORTH ELEVATION / STREET SECTION
 SCALE 1:500 at A1

Client:
CLARENDON ROAD DEVELOPMENTS LIMITED

Project:
37 & 39 CLARENDON ROAD WATFORD

Drawing Title:
CONTEXTUAL ELEVATIONS

Scale @A1: N/A Drawn by: HD Date: 03/17

Job No: 10370 Stage: PL Drawing No: 135 Rev: -

Issue Status:
 Construction Preliminary
 Information Approval
 Tender

Offices:
 London
 Woking
 Milton Keynes
 Warsaw

PRC Architecture & Planning