


PROPOSED FRONT ELEVATION (JUDGE STREET)

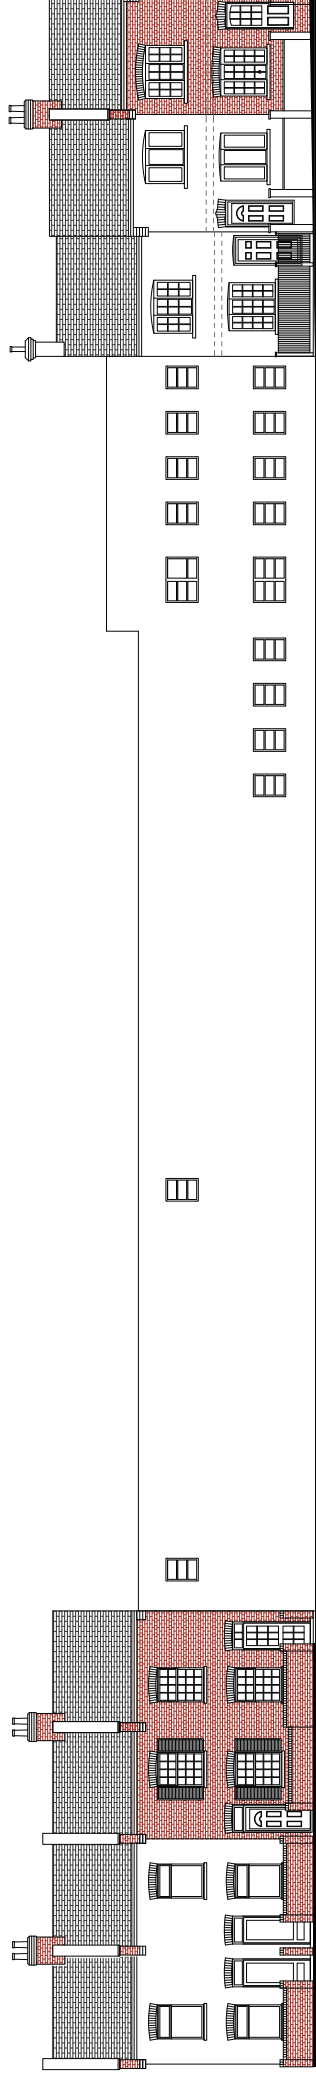

EXISTING FRONT ELEVATION (JUDGE STREET)

EXISTING AND PROPOSED STREET VIEW  
 SCALE NTS@/A3  
 DR NO: 100 CS 901  
 DATE: 14 June 2017

CLIENT: Mr Lee Turner  
 ADDRESS: 100 Cecil Street  
 Watford  
 WD24 5AQ

Robert Alexander Interior Design & Architecture  
 G26, Wallis House  
 Great West Road  
 London  
 TW8 0HE  
 Tel: 07770 878 631  
 robert@raidarchitecture.com