


**Architectural Notes:**

- 1. This floor plan is to be used for the construction of the building. It is not to be used for any other purpose.
- 2. The floor plan is to be used for the construction of the building. It is not to be used for any other purpose.
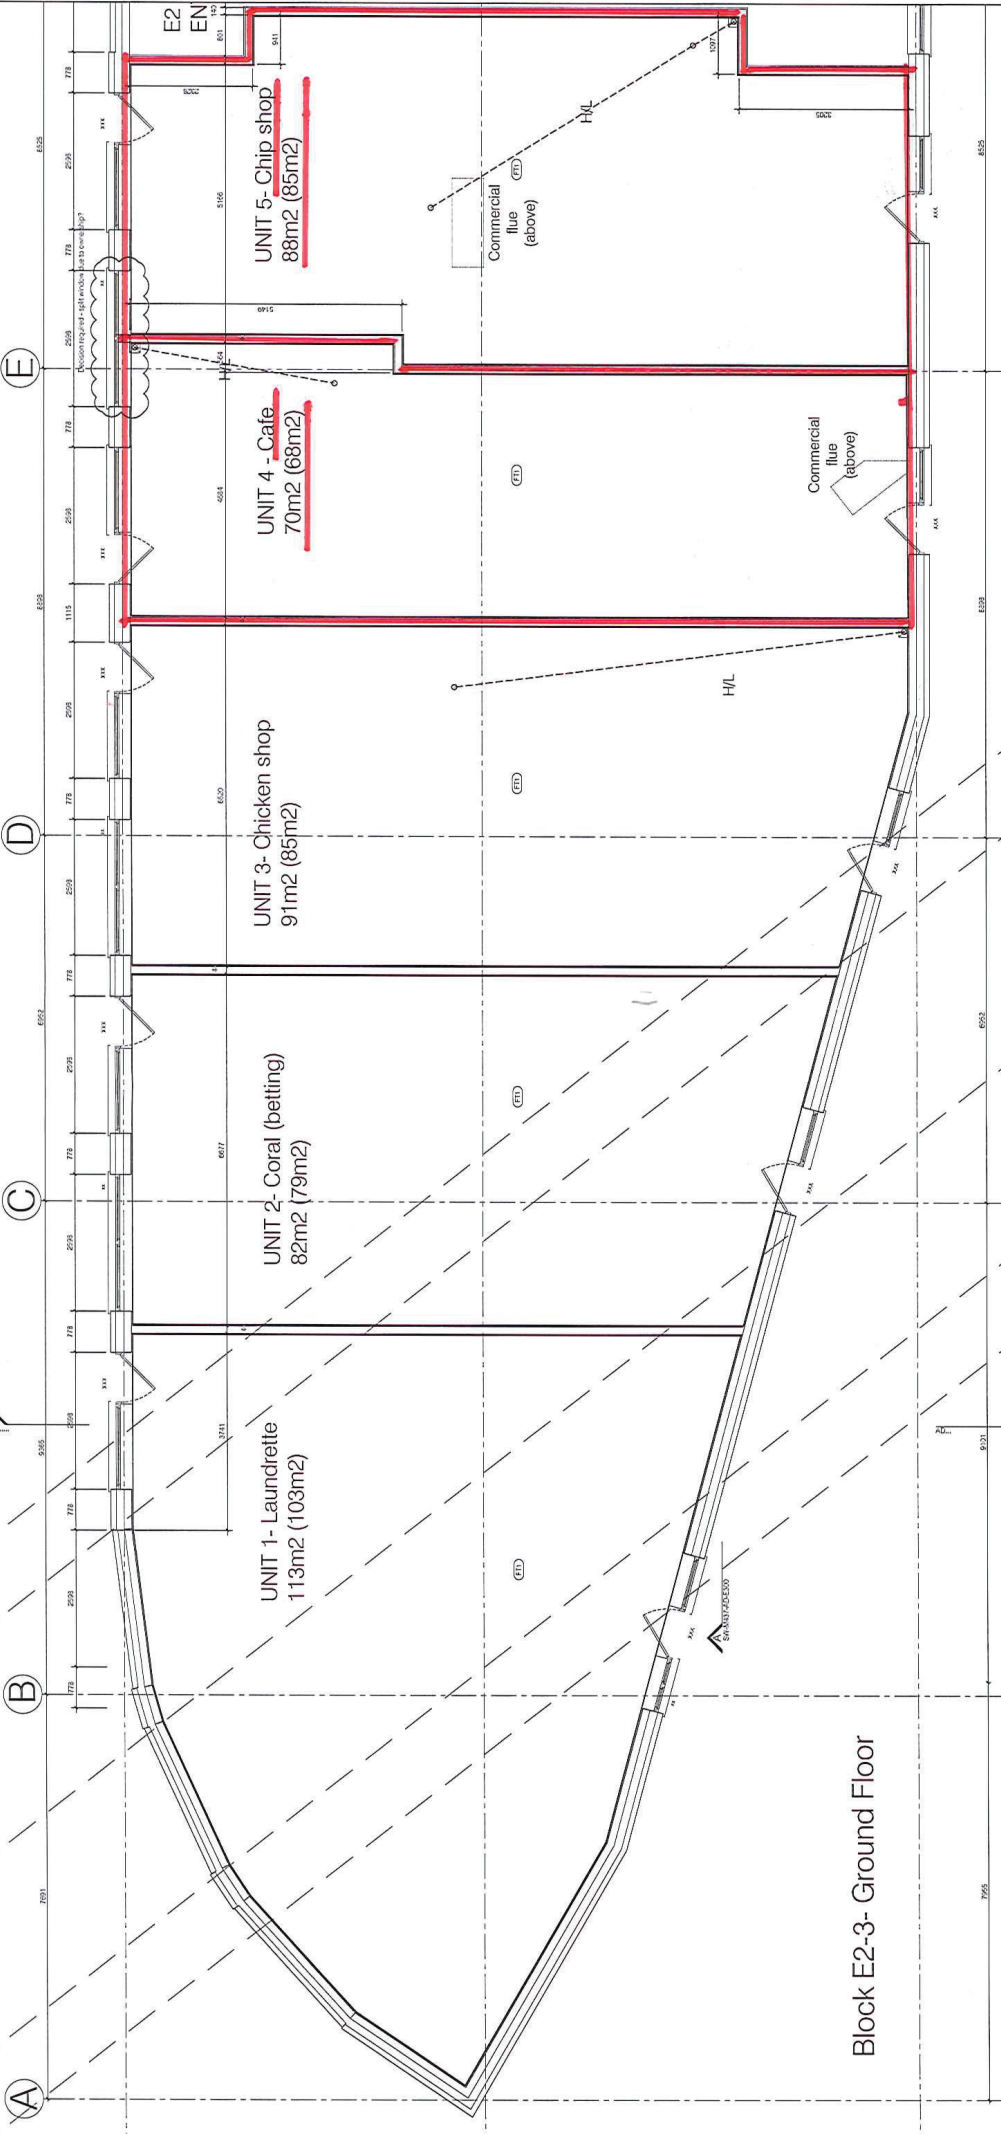

Block E2-3- Ground Floor

Work in progress issue for purpose of client approval of commercial layout.

ULMIA Calculation Ground Floor  
 8/23 = 112.63m<sup>2</sup>  
 8/24 = 112.63m<sup>2</sup>  
 8/25 = 112.63m<sup>2</sup>

**TENDER**  
**MULLALEY**  
 SPECIAL WORKS  
 SPECIAL WORKS  
 SPECIAL WORKS

NO.	REV.	DATE	BY



Date:	10.02.17	Client:	Watford Community Housing Trust
Drawn:	FT	Project:	Central Meriden Estate, Watford WD25 9UJ
Check:	FT	Title:	Block E2_3 - Shell & Core - Ground Floor 1
Scale:	1:50	Dwg No.:	SW-M437-AD-SK026
Revision:			

1. ALL WORK SHALL BE TO THE SATISFACTION OF THE LOCAL AUTHORITY. ALL WORK SHALL BE SUBJECT TO THE LOCAL AUTHORITY'S APPROVAL. THE LOCAL AUTHORITY'S APPROVAL IS NOT A GUARANTEE OF THE ACCURACY OF THE INFORMATION PROVIDED. THE LOCAL AUTHORITY'S APPROVAL IS NOT A GUARANTEE OF THE ACCURACY OF THE INFORMATION PROVIDED.

2. THE CONTRACTOR SHALL BE RESPONSIBLE FOR OBTAINING ALL NECESSARY PERMITS AND APPROVALS FROM THE LOCAL AUTHORITY AND ANY OTHER RELEVANT AGENCIES.

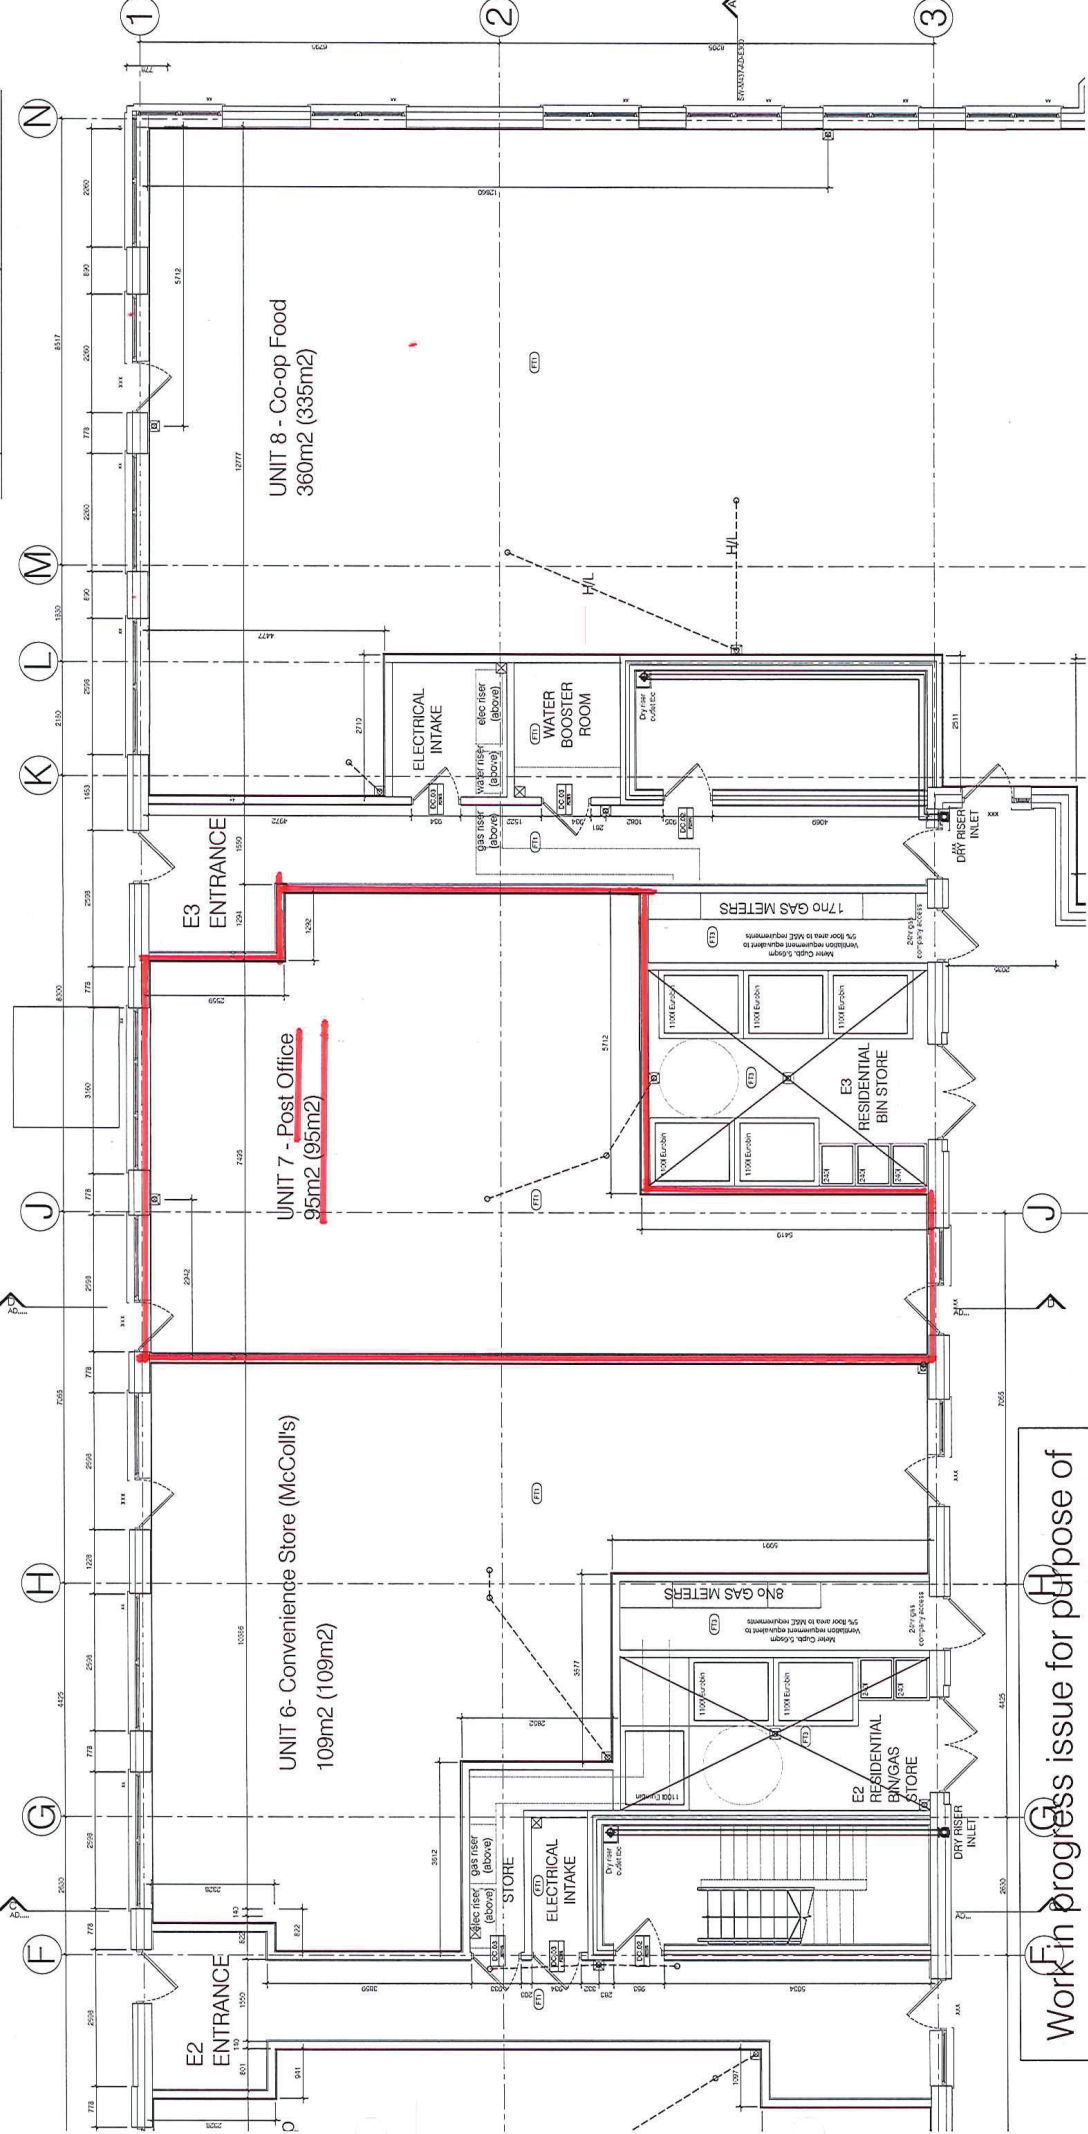

**TENDER**

**MULALLEY**

SPECIAL WORKS

DEPARTMENT OF INFRASTRUCTURE

DATE	10.02.17
CLIENT	Walford Community Housing Trust
PROJECT	Central Meriden Estate, Walford WD25 9JW
TITLE	Block E2_3 - Shell & Core - Ground Floor 2
CHECK	FT
SCALE	1:50
DWG NO.	SW-M37-AD-SK027
REVISION	



Block E2-3- Ground Floor

Work in progress issue for purpose of client approval of commercial layout.

Urbis Education Group Ltd  
 111, 113, 115,