


South Elevation




North Elevation

Third floor
 Second floor
 First floor
 Ground Floor
 Basement

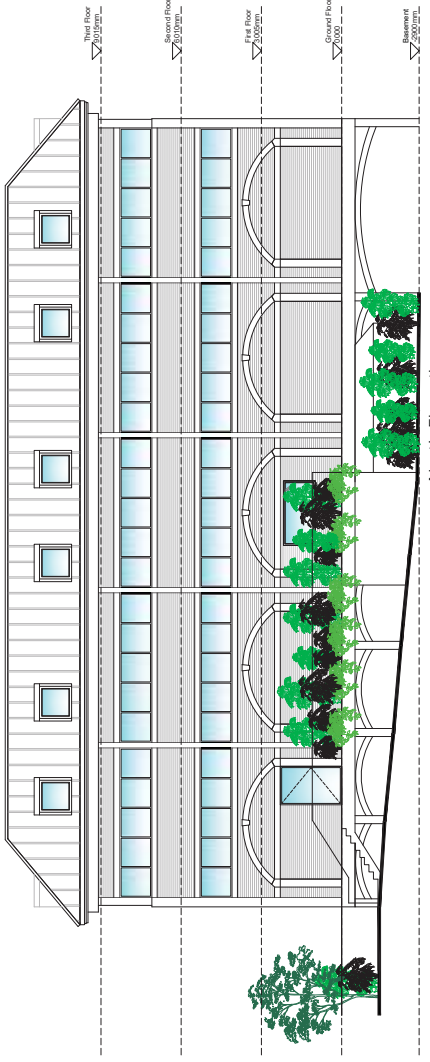

East Elevation

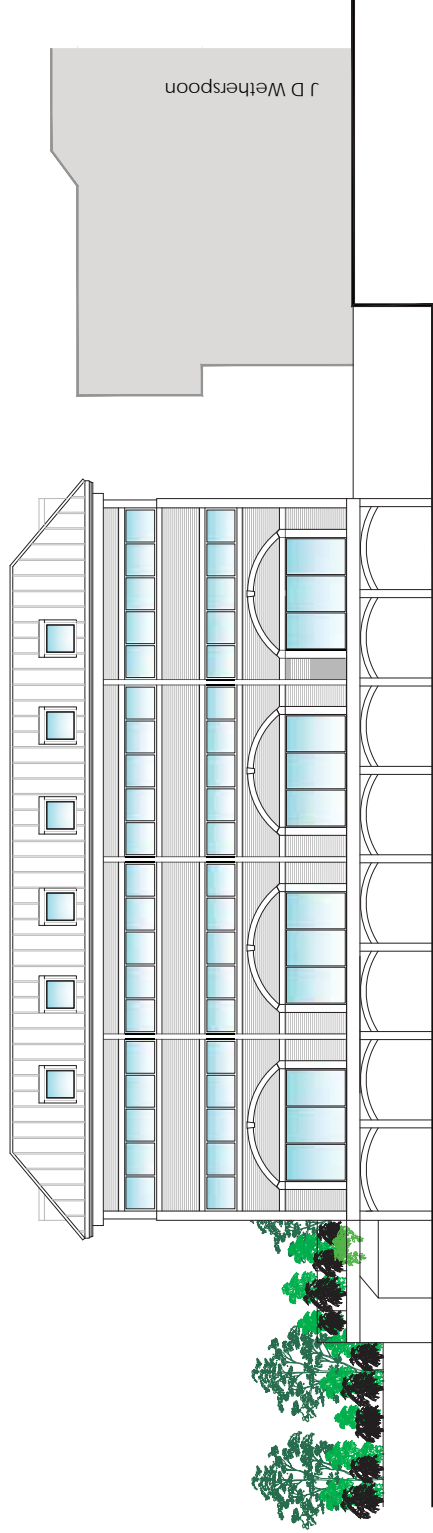

West Elevation

0 5 10m @1:100

E - 12.12.17 - Amended GF fenestration
 D - 8.12.17 - Amended Dormer Windows, called walls & ridge
 C - 28.11.17 - Amended Dormer Windows
 B - 1.06.17 - Amended Escalade and Wetherspoon House Profile
 A - 30.03.17 - Amended facades and levels

rjd Architectural Design & Project Management
 Tel: 01371 870079
 Email: email@rjd.eu.com
 PO Box 8782
 Dunmow
 Essex
 CM8 2WV

project
 J D WETHERSPOON
 HEADOFFICE
 WD24 4QL
 client
 J D WETHERSPOON PLC

Pub No.

drawing

PROPOSED ELEVATIONS

date
 JAN 15

scale
 1:100@A1

drawing no.
 15002204

rev
 E