




Existing Ground Floor Plan* 1:100

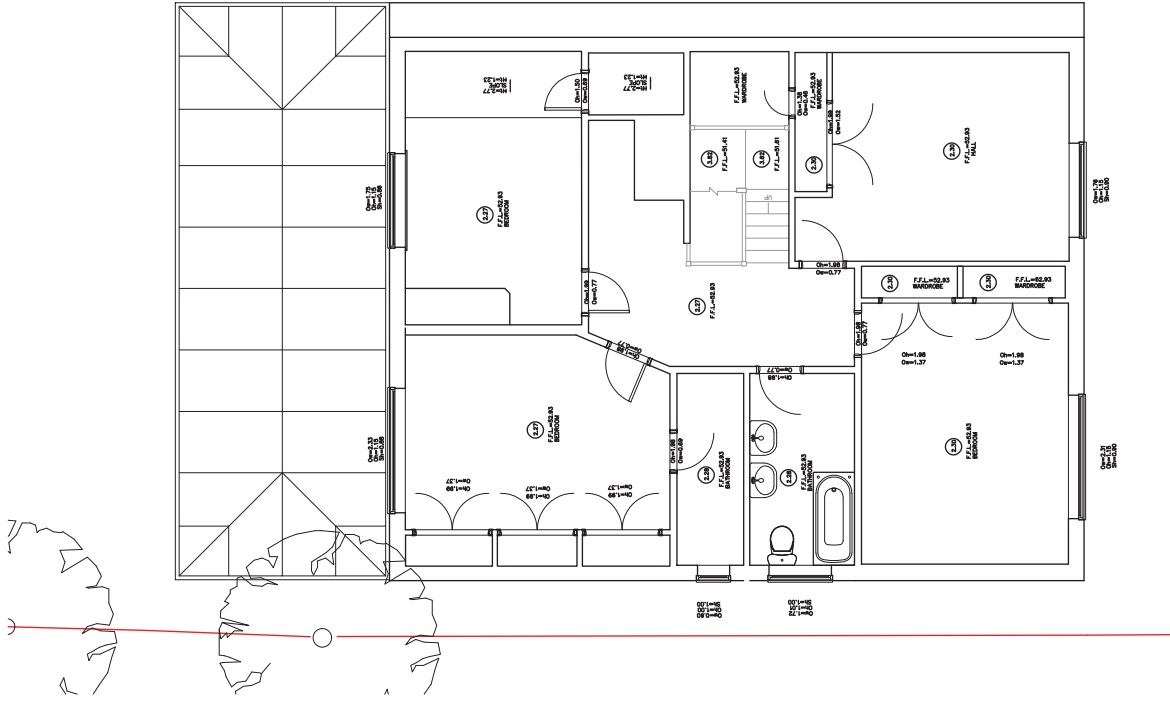

Existing First Floor Plan* 1:100

 

*Existing drawings provided by **TK Survey**

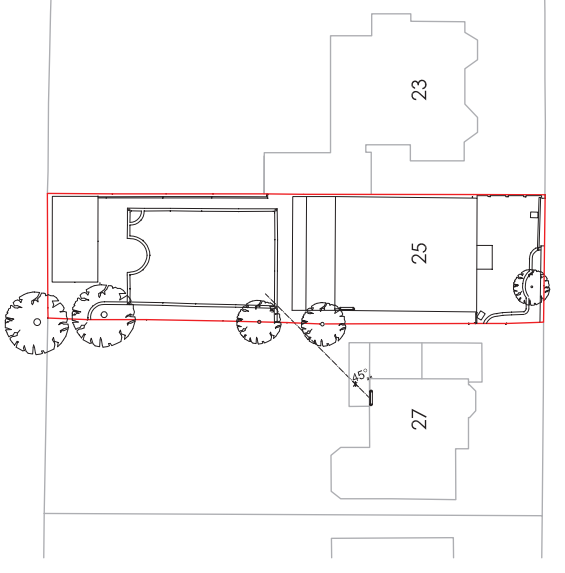

Block Plan 1:500

Key: — Boundary Line

TOWN PLANNING

Revision	Amendment	Date

AA+D
Atelier Architecture + Design Ltd

Akeman Business Park, 81 - 82 Akeman Street
Tring, Herts, HP23 6AF
T: 01442 828201 E: info@atelier-architects.co.uk
www.atelier-architects.co.uk

Project:

P S Sahney
25 Cassiobury Park Avenue
Watford WD18 7LA

Drawing Title:
Block Plan
Existing Floor Plans

Scale: as shown @ A3 Date: 05.09.17

Drawing No: **471 / EX / 202** Rev: **x**

copyright reserved

AS EXISTING