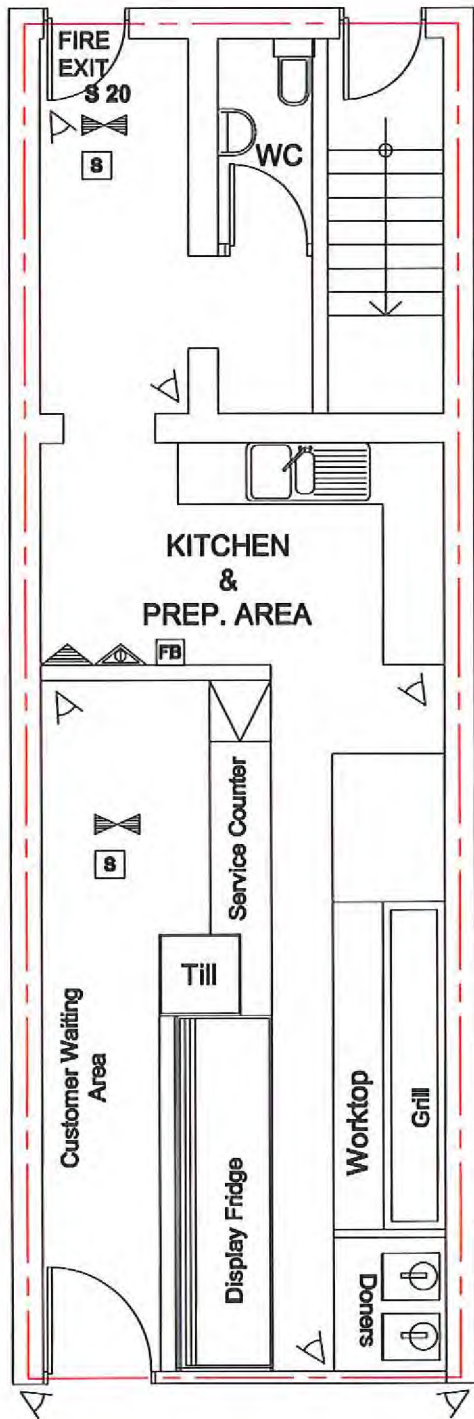








 

 





APPENDIX 2



LEGEND

-  **WC AREA**
-  **FRIDGE**
-  **AMBIT OF LICENSED PREMISES**
-  **SAFETY LIGHTS**
-  **S** **SMOKE DETECTOR**
-  **CARBON DIOXIDE FIRE EXTINGUISHER**
-  **9 LT. WATER FIRE EXTINGUISHER**
- S 20** **FIRE ESCAPE KEEP CLEAR**
-  **CCTV**
-  **S 22** **INTERNALLY ILLUMINATED FIRE ESCAPE SIGN (BS 5266)**
-  **FB** **FIRE BLANKET**
-  **FAN 6lt/s**
-  **FIRE ALARM BELL**
-  **FD** **FIRE DOOR**
-  **FIRE SWITCH PANEL**

**THE PARADE
HIGH STREET**



Alko
Design & Build Ltd

ARCHITECTURAL & ENGINEERING DESIGN
2 CHEAPSIDE, NORTH CIRCULAR ROAD
LONDON, N13 5ED
T: 0772 333 1891, 020 3213 0192
e-mail: akosele@alkogroup.co.uk
www.alkogroup.co.uk

PROJECT : Premises Licence Application
DRAWING TITLE: Floor Plan
PROJECT ADDRESS : 103-105 The Parade,
High Street
Hertford, WD17 1LU
SCALE : 1:50 @ A4 DATE : Dec./2014
PROJECT No : CE14-01