




Site Location Plan

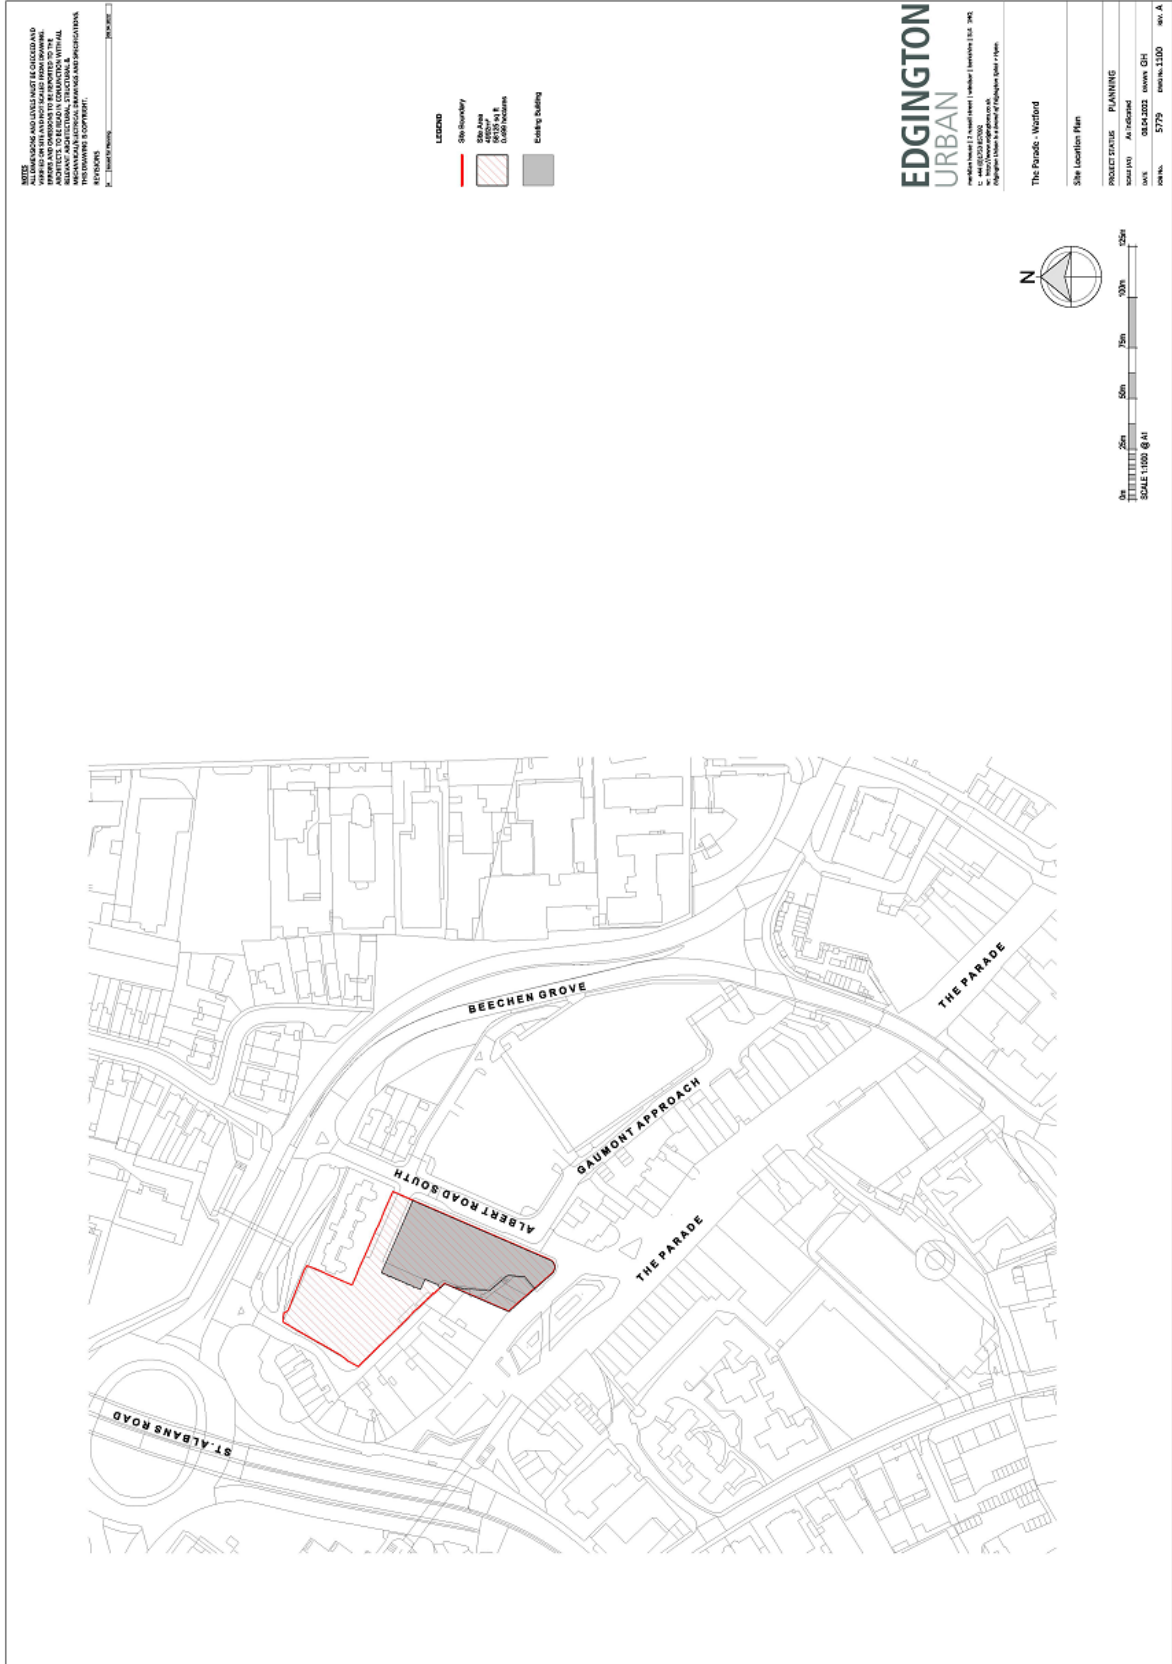


Ground Floor Plan

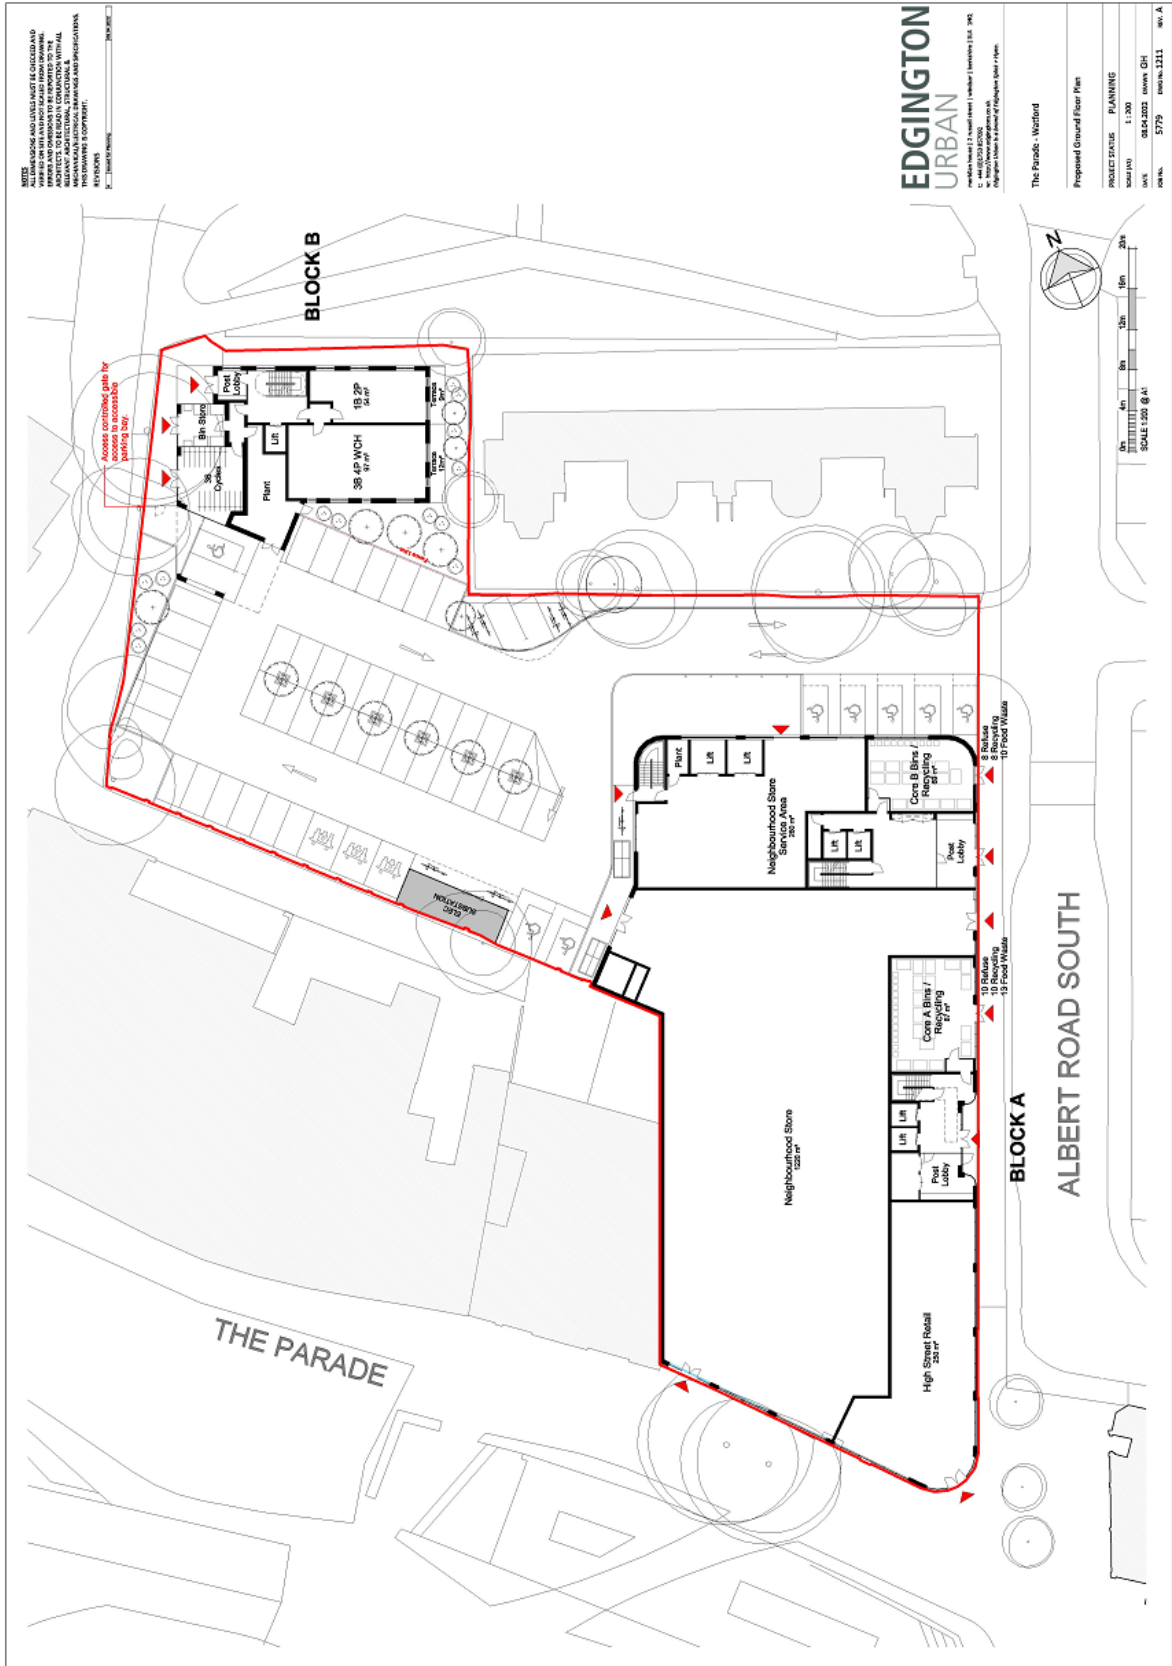

Fourth Floor Plan

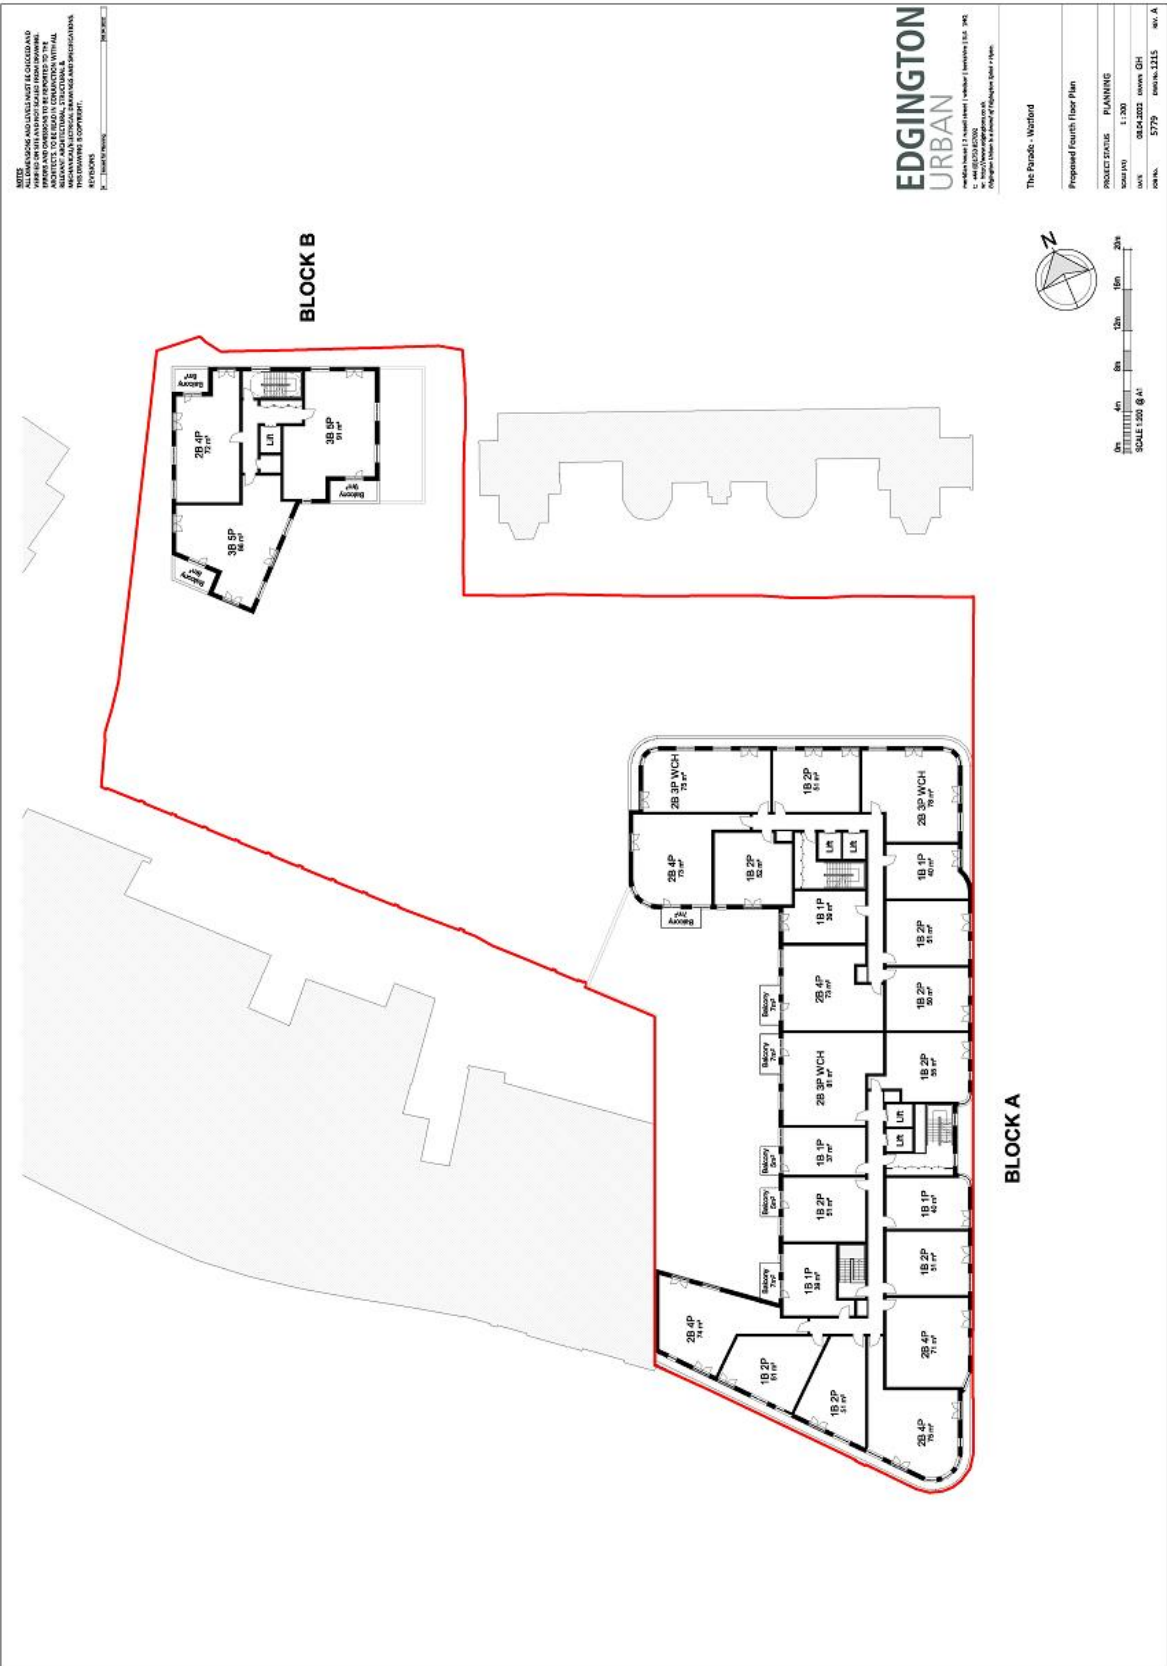

Elevations of main building

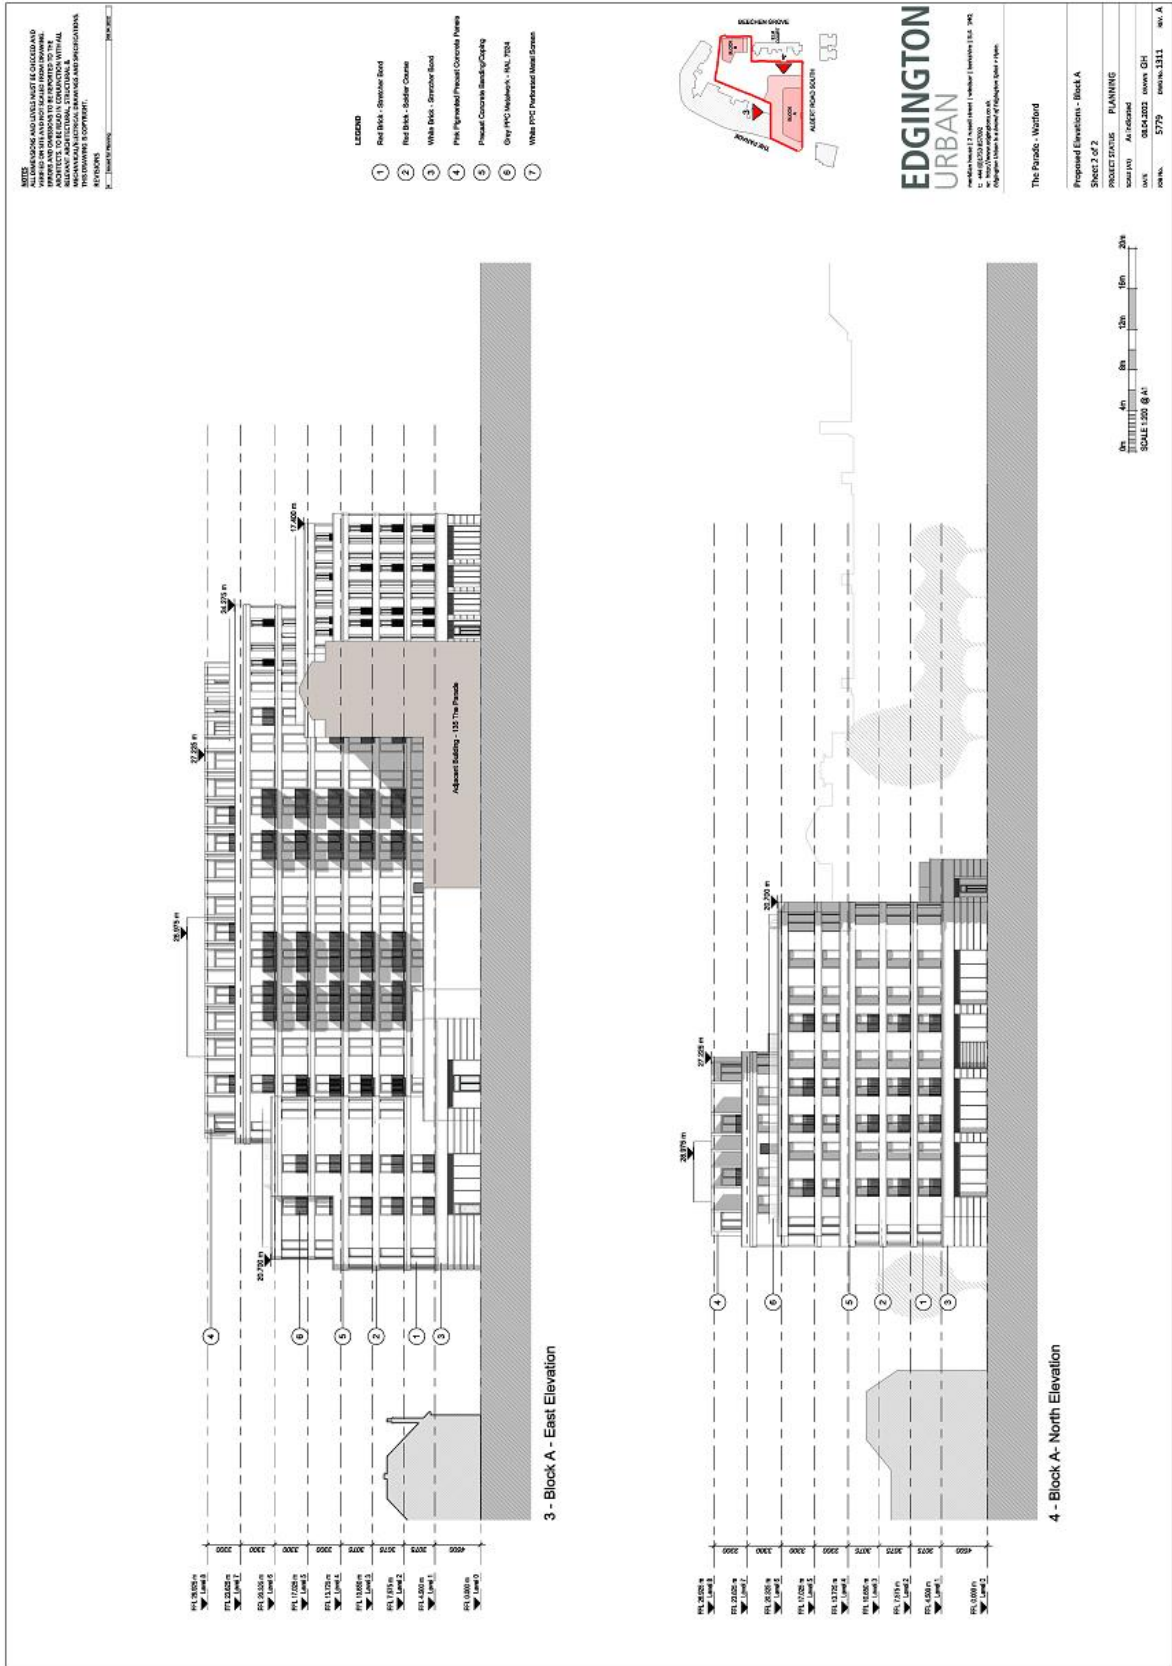

Elevations of building on Beechen Grove

NOTES:
 ALL DIMENSIONS AND LEVELS MUST BE CHECKED AND VERIFIED ON DRAWING SITE PRIOR TO COMMENCEMENT OF WORK. ALL DIMENSIONS ARE TO FACE UNLESS OTHERWISE SPECIFIED. TO BE USED IN CONSTRUCTION WITH ALL NECESSARY TOLERANCES AND ALLOWANCES. ALL DIMENSIONS ARE TO FACE UNLESS OTHERWISE SPECIFIED.
 CONTRACTOR TO VERIFY ALL DIMENSIONS AND LEVELS ON SITE PRIOR TO COMMENCEMENT OF WORK.

LEGEND

- 1 Red Brick - Smoothed Brick
- 2 Red Brick - Solder Course
- 3 White Brick - Smoothed Brick
- 4 Pink Fluted/Painted Concrete Panels
- 5 Painted Concrete Siding/Cladding
- 6 Grey PVC Scaffolding - HSL 724
- 7 White PVC Protected Metal Screens

EDGINGTON URBAN

100 Beechen Grove, London E16 3RS
 Tel: 020 300 0000
 Edgington Urban is a member of the Edgington Group of Companies

The Parade - Westford

Proposed Elevations - Block B

PROJECT STATUS: PLANNING
 DRAWN BY: A. Johnson
 DATE: 08/01/2022
 DRAWING NO: 5779
 SHEET NO: 3112
 REV: A

2 - Block B - North Elevation

4 - Block B - South Elevation

1 - Block B - West Elevation

3 - Block B - East Elevation

GRAPHIC SCALE 1:500 @ A1

Main Building from the Parade




Rear building from Beechen Grove
(Trees to front would be felled. Trees to right would be pruned)



Tree Removal

Red outlines show trees to be felled. Green outline shows trees to be pruned. Line of 5 trees on plan above top boundary are indicative and do not exist.

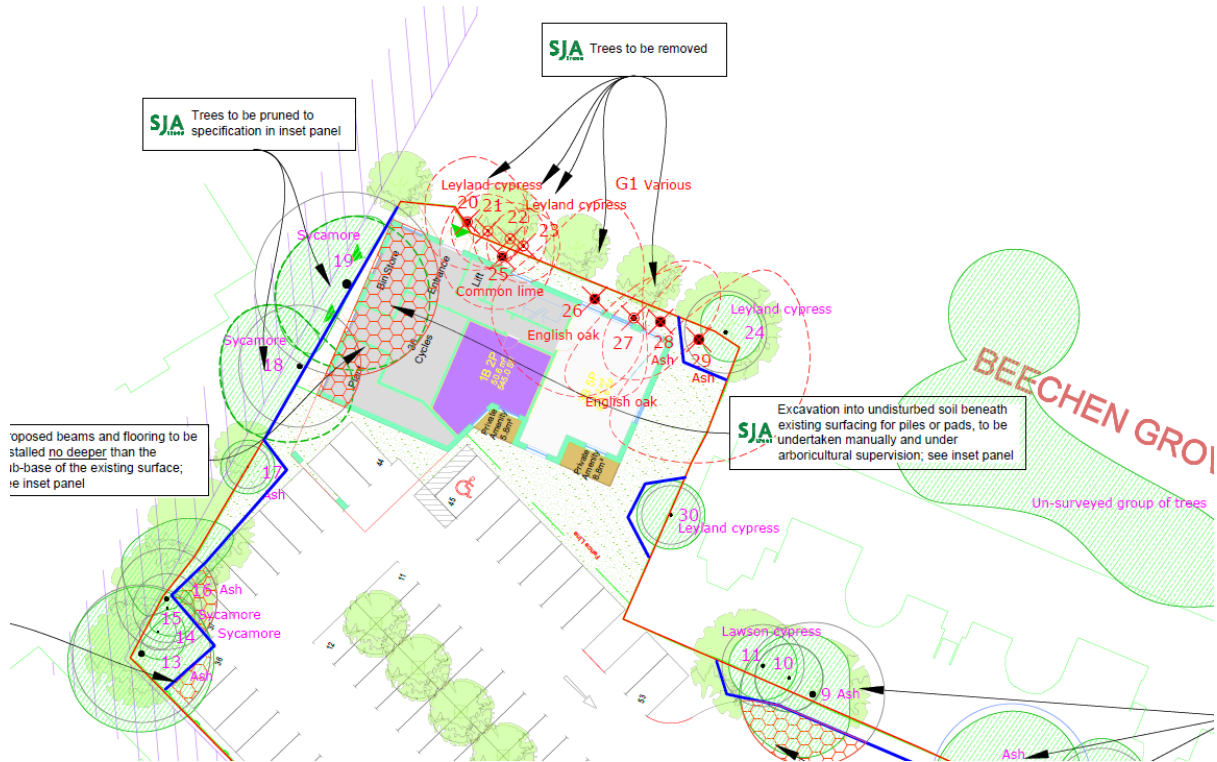

Red outline shows trees to be felled. Trees to right of these would be pruned.

