




SCALE BAR




Rev	Date	Revit ChId	Description
Status	Description		
Project			
SYDNEY ROAD			
WATFORD			
WEST COSSWOLD			
WORK PKZ			
Drawing			
Location Plan			
Scale	Size	Engineer	Date
1 : 1250	A2		NOV'21
Drawing No.			Revision
10911-PL_001			A

 




- KEY:**
- NEW ACCESS ROAD
  - CAR PARKING SPACES
  - FOOTPATHS
  - GROUND LEVEL GRASS
  - GROUND LEVEL PATIOS
  - GREEN ROOFS
  - ROOF TERRACE PLANTERS
  - ROOF TERRACES
  - ROOF
  - PRIVATE BALCONIES
  - EXISTING TREES RETAINED
  - PROPOSED TREES
  - SMALL / CONTAINER TREES

 

<b>SISMEP SOLUTIONS</b>			
Rev	Date	Rev	Date
Project: <b>SYDNEY ROAD</b>			
Location: <b>WARRICK</b>			
Drawing: <b>Proposed Landscape Plan</b>			
Scale	Site	Discipline	Date
1:200	A1		JUN 22
Drawing No.	Revision		
10911-PC_005	D		

 

Outlines of consented scheme ref: 18/00842/FULM

——— typical main upper floor level  
- - - - - ground floor level

Outline of neighbouring development under construction

- - - - - typical main upper floor level

**SISMEP SOLUTIONS**


Proj: Site Plan  
 Scale: 1:250  
 Project: SYDNEY ROAD  
 Drawing: Proposed Site Plan & OUTLINE OF ORIGINAL CONSENT

Scale	Site	Engineer	Date
1:250	A1		JUN 22

Drawing No.	Revision
10911-PL_005	D



South (Railway Side) Elevation  
1:250

 

Rev	Date	Revised By	Description
001			Submitted

Project			
SYDNEY ROAD			
10911-PL_A_007			
Drawing			
Site Elevation 02			



Scale	Appr	Approved	Date
As Indicated	A1		DEC 22


Drawing No.	Revision
10911-PL_A_007	C





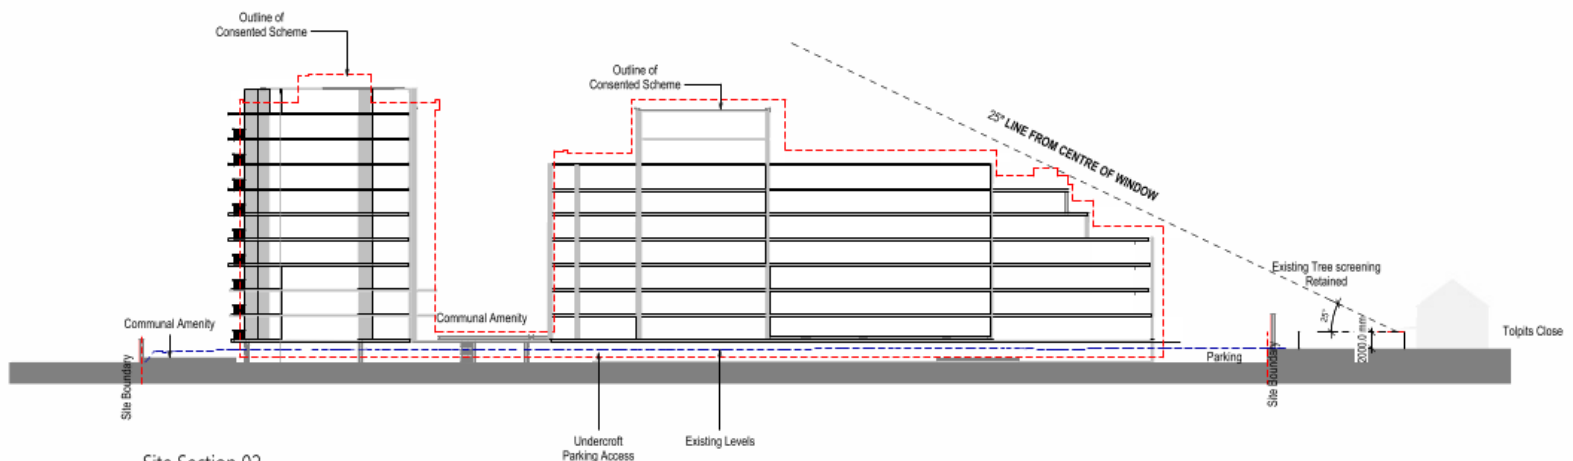
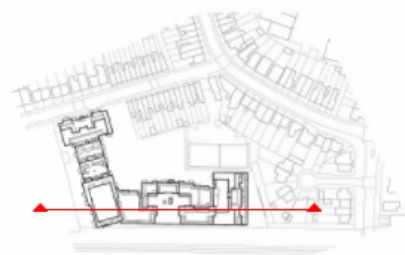


Site Section 02  
1:250

 


Rev.	Date	Rev'd By	Description
APP			APPROVAL
Project SYDNEY ROAD ARCHITECTURAL DRAWINGS 2022.02			
Drawing Site Section 02			
Issue	Date	Approved	Date
As Indicated	A1		DEC 22
Drawing No. 10911-PL_009			Revised
			C



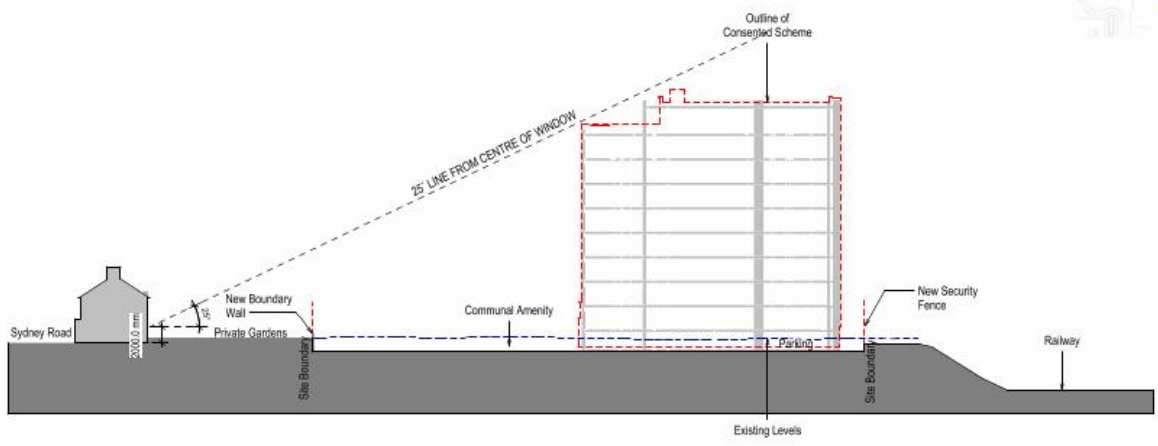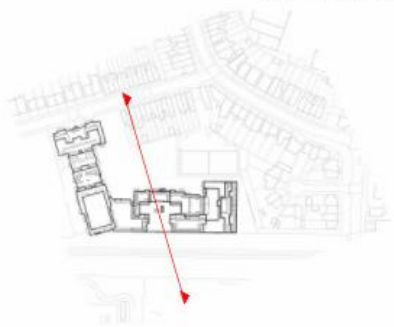

Site Section 03  
1:250

 

No.	Date	Revised By	Description
APP			APPROVAL
Project SYDNEY ROAD			
Drawing Site Section 03			
As indicated	A1		DEC 22
Drawing No.			Revision
10911-PL_010			C







