

1 PROPOSED GROUND FLOOR PLAN

Notes:



SCALE BAR 1:100 @ A3



REVISION

DATE	REV	DESC.
25/08/17	P3	

This drawing is for planning purposes only.

Positions or details of windows, doors or building fabric to adjoining properties are indicative only. They may not have been surveyed accurately due to limited access.

**THOMAS
& SPIERS**
ARCHITECTS

LONDON: 82 Southwark Bridge Road, London, SE1 0AS
SUFFOLK: The Forge, Ipswich, Suffolk, IP9 1AX
T: +44 (0)207 043 0727 W: info@thomasandspiers.com


JOB: CHAPEL CLOSE, WD25 7AR
CLIENT: JON GOMME

DRAWING: PROPOSED
GROUND FLOOR PLAN

PURPOSE: PLANNING
DWG NO: P149_GA_01

DATE: 25/08/2017
REVISION: P3

SCALE: 1:100 @ A3

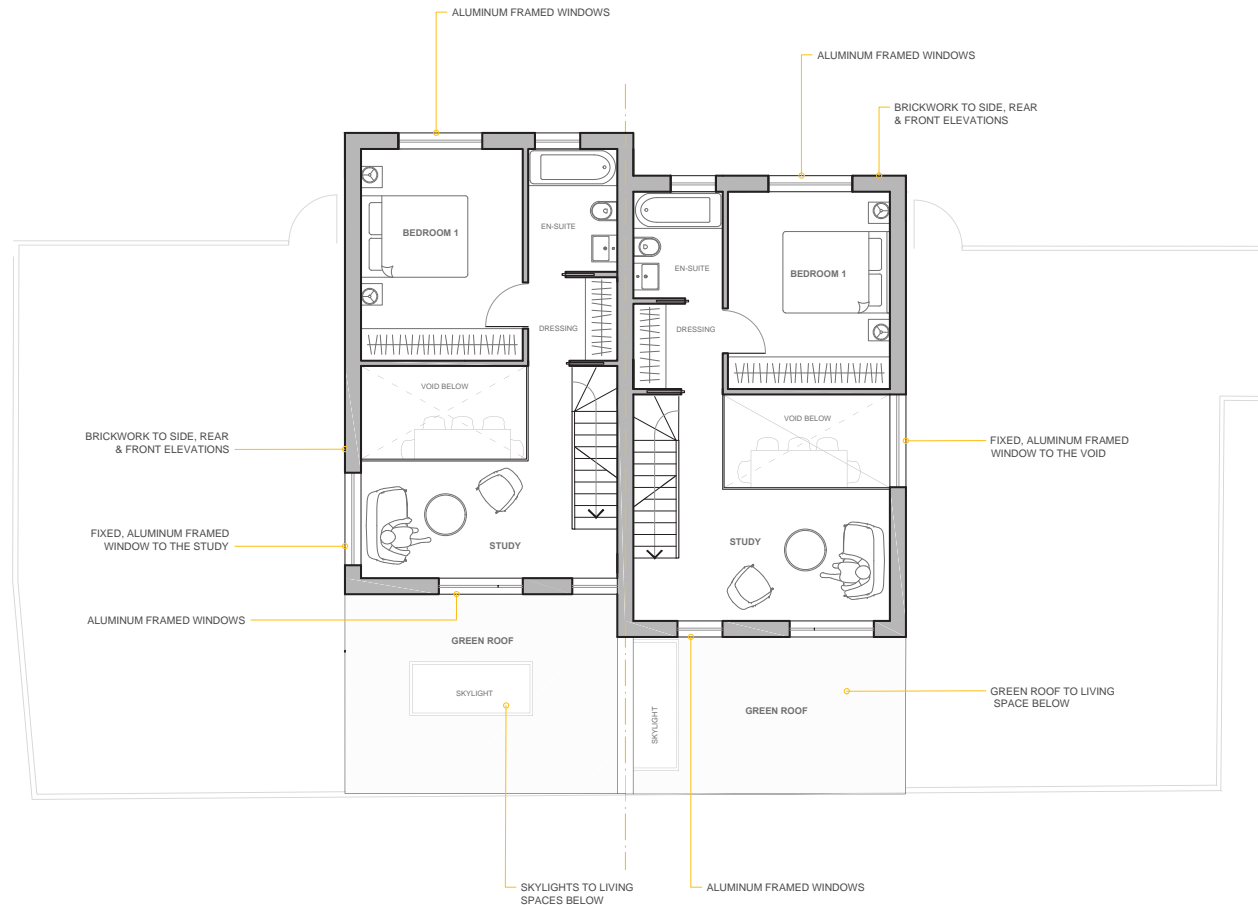

1 PROPOSED FIRST FLOOR PLAN

Notes:



SCALE BAR_1:100 @ A3



REVISION

DATE	REV	DESC.
25/08/17	P3	

This drawing is for planning purposes only.

Positions or details of windows, doors or building fabric to adjoining properties are indicative only. They may not have been surveyed accurately due to limited access.

THOMAS & SPIERS
ARCHITECTS

LONDON: 82 Southwark Bridge Road, London, SE1 0AS
SUFFOLK: The Forge, Ipswich, Suffolk, IP9 1AX
T: +44 (0)207 043 0727 W: info@thomasandspiers.com


JOB: CHAPEL CLOSE, WD25 7AR
CLIENT: JON GOMME

DRAWING: PROPOSED FIRST FLOOR PLAN

PURPOSE: PLANNING
DWG NO: P149_GA_02

DATE: 25/ 08/ 2017
REVISION: P3

SCALE: 1:100 @ A3

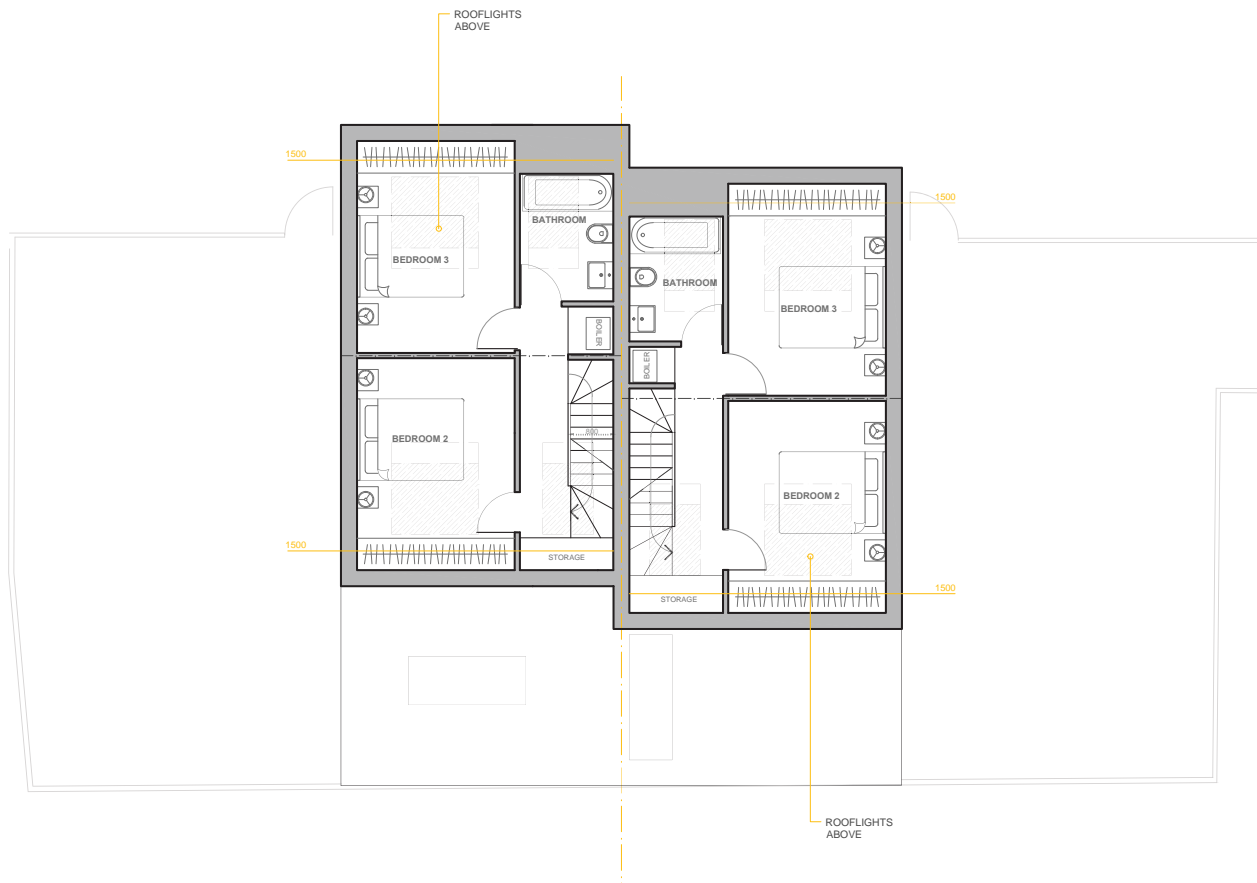

1 PROPOSED LOFT FLOOR PLAN

Notes:



SCALE BAR 1:100 @ A3



REVISION

DATE	REV	DESC.
25/08/17	P3	

This drawing is for planning purposes only.

Positions or details of windows, doors or building fabric to adjoining properties are indicative only. They may not have been surveyed accurately due to limited access.

THOMAS & SPIERS
ARCHITECTS

LONDON: 82 Southwark Bridge Road, London, SE1 0AS
SUFFOLK: The Forge, Ipswich, Suffolk, IP9 1AX
T: +44 (0)207 043 0727 W: info@thomasandspiers.com


JOB: CHAPEL CLOSE, WD25 7AR
CLIENT: JON GOMME

DRAWING: PROPOSED LOFT FLOOR PLAN

PURPOSE: PLANNING
DWG NO: P149_GA_03

DATE: 25/ 08/ 2017
REVISION: P3

SCALE: 1:100 @ A3

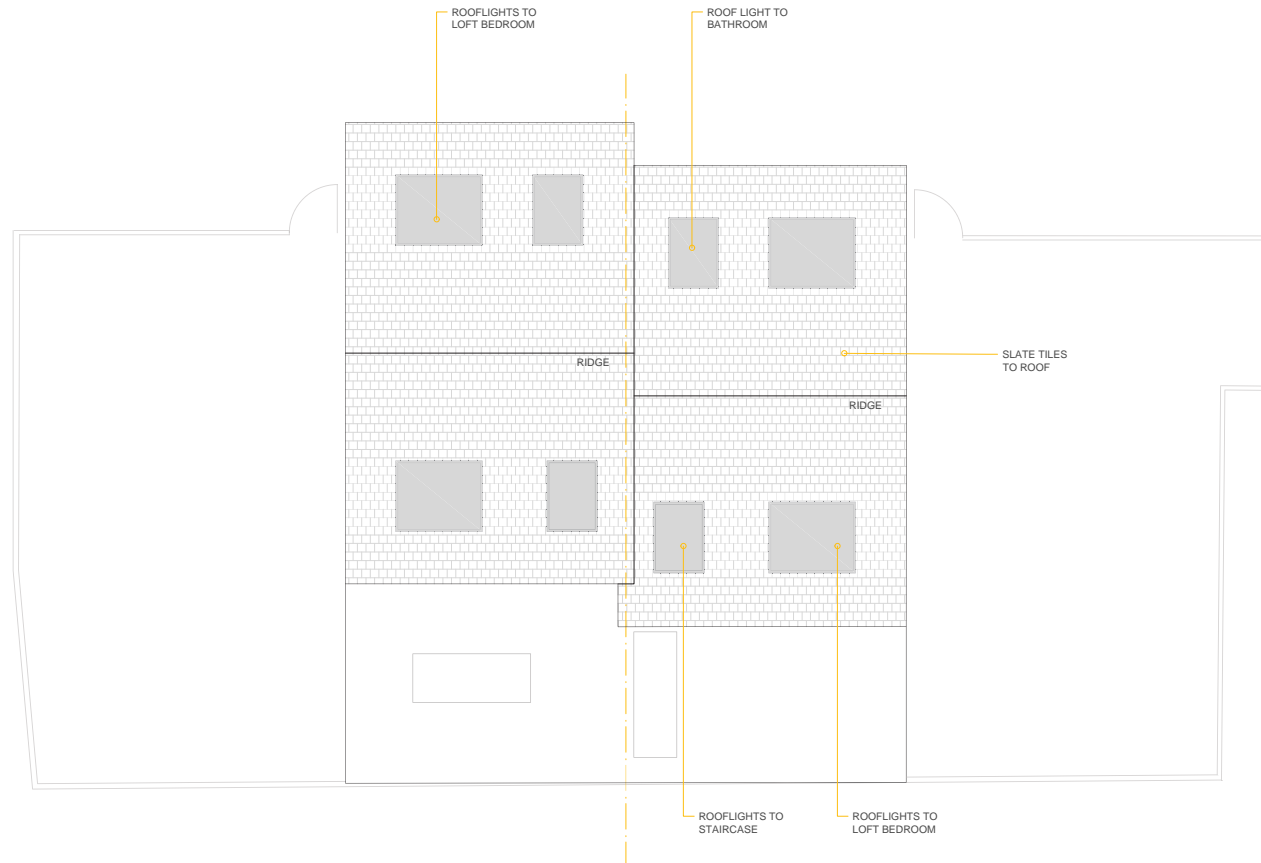

1 PROPOSED ROOF PLAN

Notes:



SCALE BAR 1:100 @ A3



REVISION

DATE	REV	DESC.
25/08/17	P3	

This drawing is for planning purposes only.

Positions or details of windows, doors or building fabric to adjoining properties are indicative only. They may not have been surveyed accurately due to limited access.

**THOMAS
& SPIERS**
ARCHITECTS

LONDON: 82 Southwark Bridge Road, London, SE1 0AS
SUFFOLK: The Forge, Ipswich, Suffolk, IP9 1AX
T: +44 (0)207 043 0727 W: info@thomasandspiers.com


JOB: CHAPEL CLOSE, WD25 7AR
CLIENT: JON GOMME

DRAWING: PROPOSED
ROOF PLAN


PURPOSE: PLANNING
DWG NO: P149_GA_04

DATE: 25/ 08/ 2017
REVISION: P3

SCALE: 1:100 @ A3

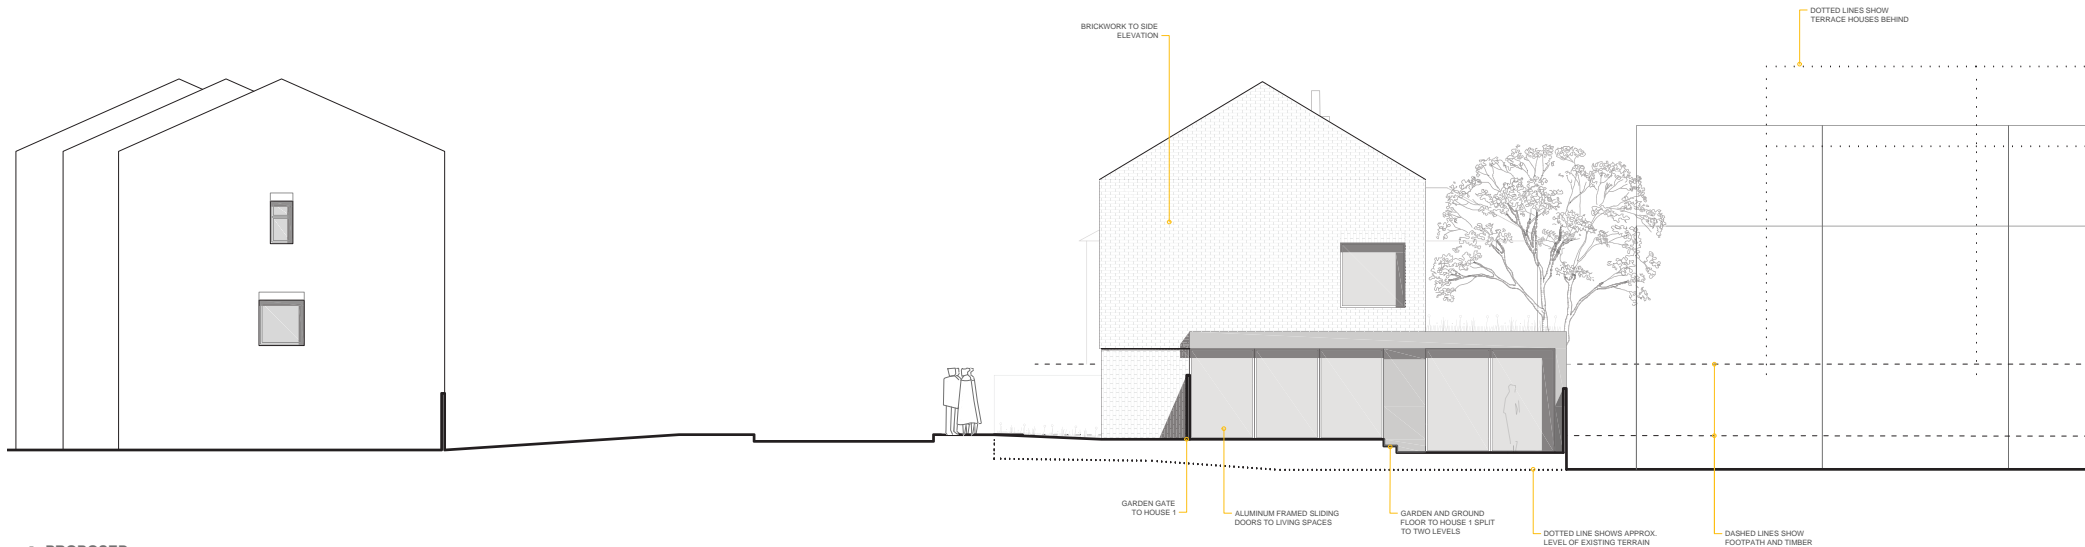

**1 PROPOSED
NW ELEVATION**

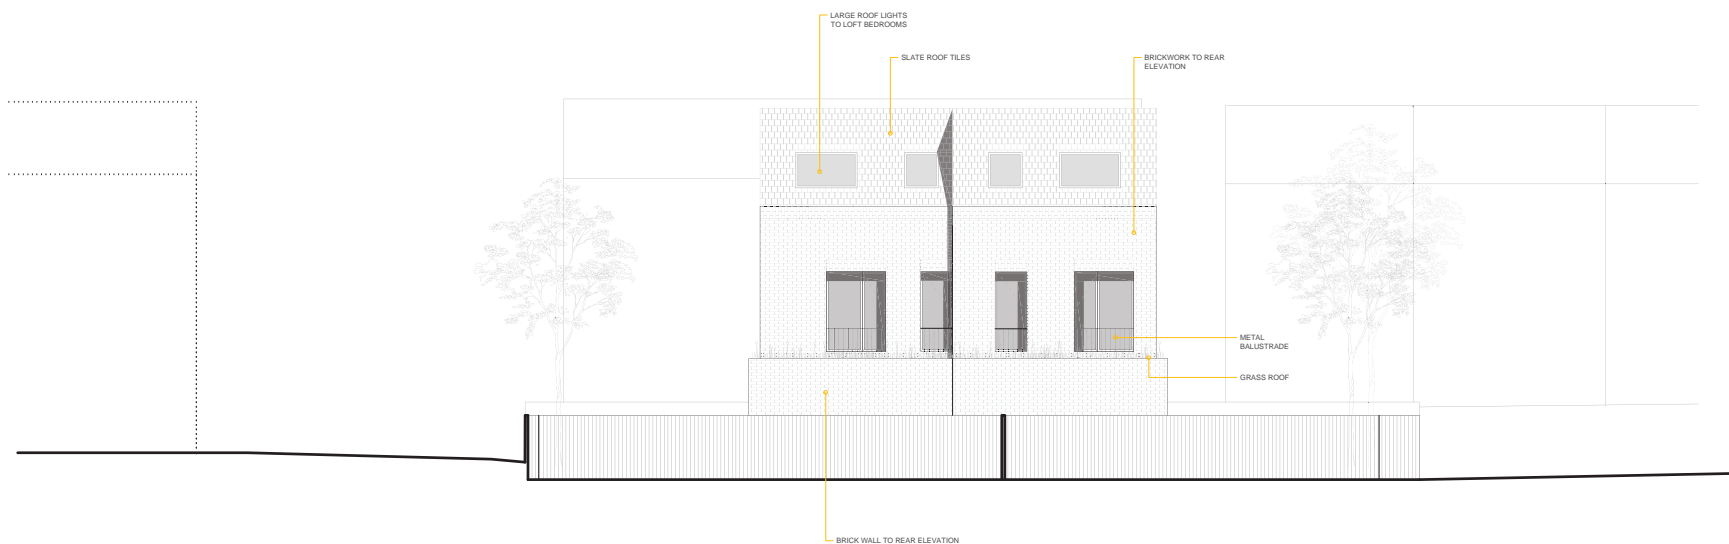

**2 PROPOSED
SW ELEVATION**

Notes:

SCALE BAR: 1:100 @ A2
0m 2m 4m 6m 8m 10m



REVISION
DATE REV DESC.
25/08/17 P3

This drawing is for planning purposes only.
Positions or details of windows, doors or
building fabric to adjoining properties are
indicative only. They may not have been
surveyed accurately due to limited access.

**THOMAS
& SPIERS
ARCHITECTS**

LONDON: 82 Southwark Bridge Road, London, SE1 0AS
SURREY: The Priory, Epsom, Surrey, TW20 1JX
T: +44 (0)207 943 0727 W: info@thomasandspiers.com

JOB: CLIENT: CHAPEL CLOSE, WD25 7AR
JON GOMME
DRAWING: PROPOSED
NW & SW ELEVATION
PURPOSE: PLANNING
DWG NO: P149_GA_05
DATE: 25/08/2017
REVISION: P3
SCALE: 1:100 @ A2 or 1:200 @ A4

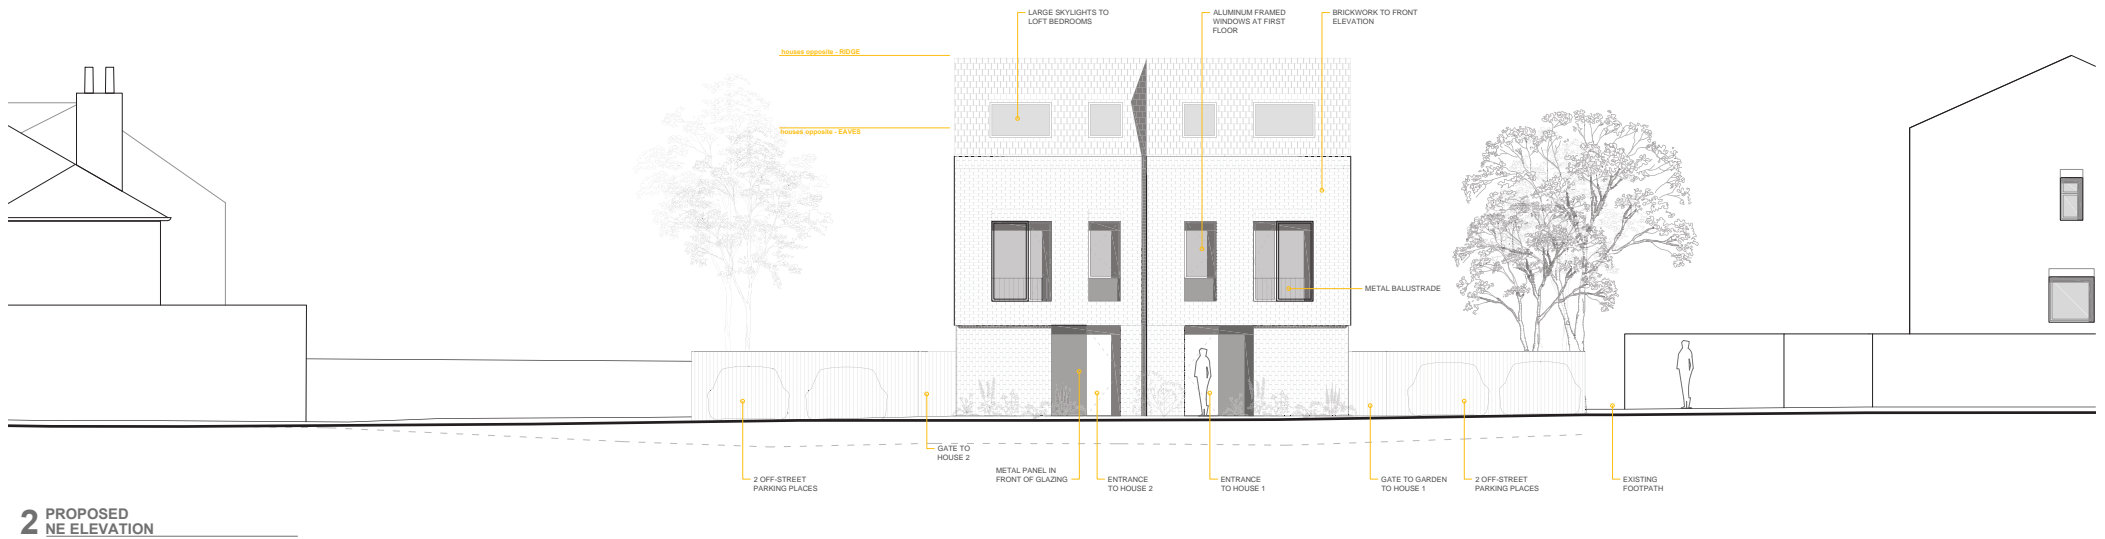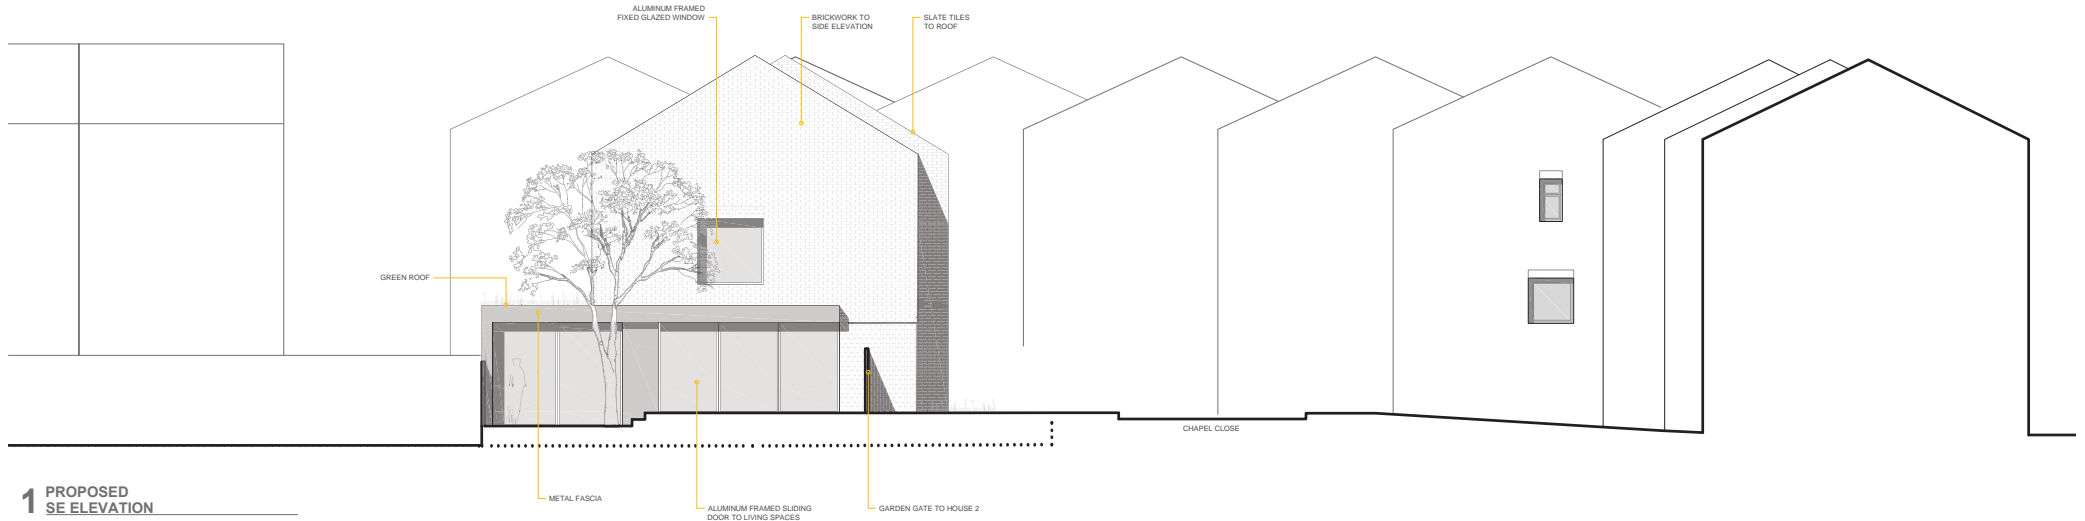

Notes:

SCALE BAR: 1:100 @ A2
0m 2m 4m 6m 8m 10m

REVISION
DATE REV DESC.
25/08/17 P3

This drawing is for planning purposes only.
Positions or details of windows, doors or building fabric to adjoining properties are indicative only. They may not have been surveyed accurately due to limited access.

**THOMAS
& SPIERS
ARCHITECTS**

LONDON: 82 Southwark Bridge Road, London, SE1 0AS
SURREY: The Priory, Epsom, Surrey, Surrey, GU10 1AA
T: +44 (0)207 943 0727 W: info@thomaspiers.com

JOB: CHAPEL CLOSE, WD25 7AR
CLIENT: JON GOMME
DRAWING: PROPOSED SE & NE ELEVATION
PURPOSE: PLANNING
DWG NO: P149_GA_06
DATE: 25/08/2017
REVISION: P3
SCALE: 1:100 @ A2 or 1:200 @ A4