
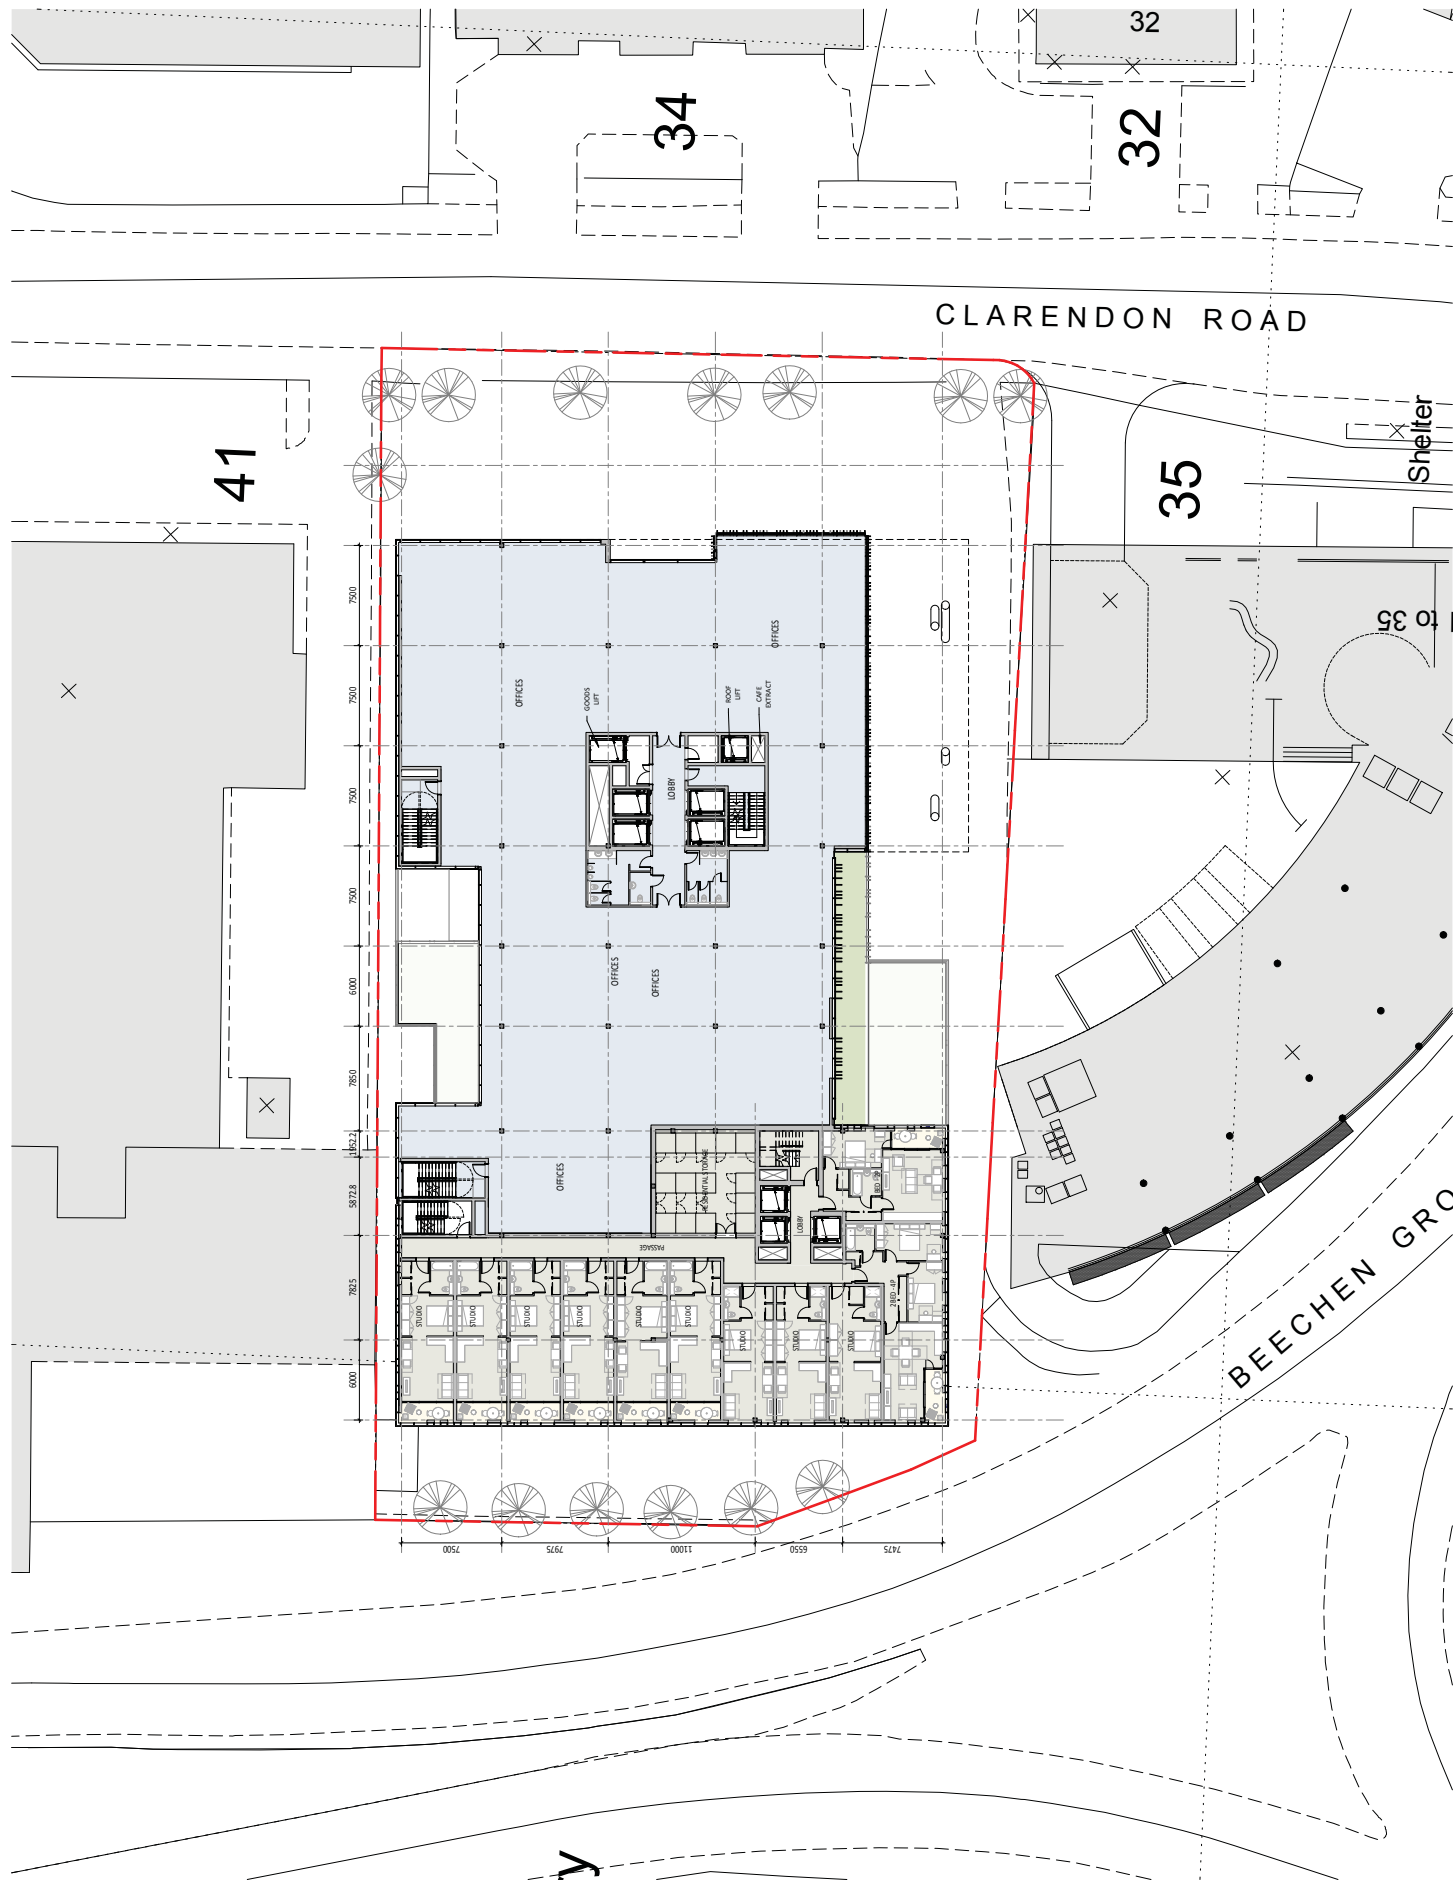


Figured dimensions only are to be used. All dimensions to be checked on-site.
 The copyright of the drawings and designs contained therein remains
 the property of PRC Group

REVISIONS: Drawn / Check: DATE: 22.05.17 25/06/17
 A General Amendments
 B Studio apartments altered

PRC
 Client: Clarendon Road Developments Limited
 Project: 24 Church St, Wex, Wexford, Wexford, 01843, RSM, 350
 Drawing Title: 2nd Floor Plan
 Architecture: Planning, Master Planning, Design, Interior
 Scale: 1:200, Checked by: HD, Date: 03/06/17
 Job No: 10370, Stage: PL_103, Rev: B
 Information: Working, Approval, Tender, Work

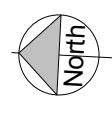

Scale: 1:200
 0 10 20 m

25/06/2017 09:16:26