

Aerial views




Front view (image from Google Maps)



Rear view (image from Google Maps)


Basement plan

Copyright: All rights reserved. This drawing must not be reproduced without permission. Only the original drawing should be used for reference. Contractors, subcontractors and suppliers must verify all dimensions on site before commencing any work or making any shop drawings. All shop drawings to be submitted to the architect for comment prior to fabrication. This drawing is to be used in conjunction with the architect's specifications. All dimensions are to be taken from the finished face of the work unless otherwise stated. Do not scale from this drawing. Dimensions are in millimetres unless otherwise stated.

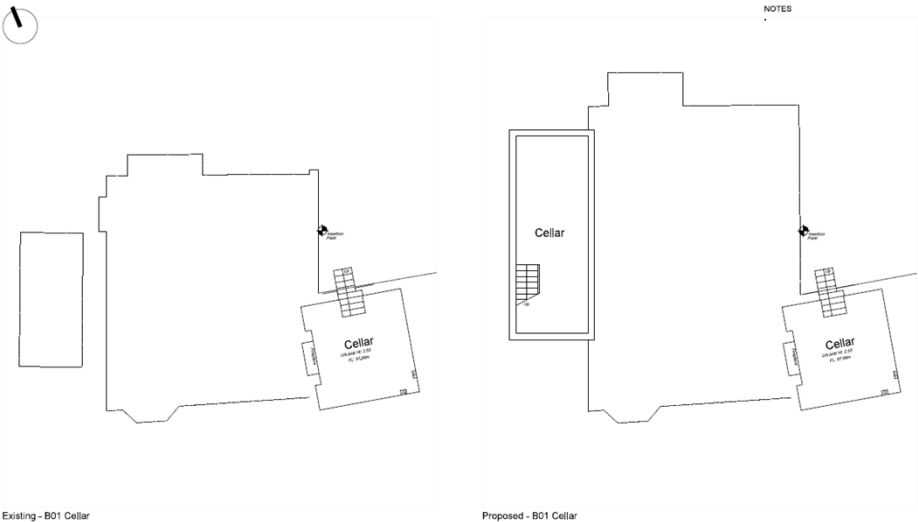


client	drawing title	scale	date	drawn by	checked by
33 Park Way, Watford Sole Subcontractor	B01 - Cellar Floor Plan Existing & Proposed	1:100 @ A3	01.11.17	JH	MC
drawn by	checked by	date	drawing no.	revision	
Mrs Paula Stolly	FOR PLANNING	1703	A100 003	P0	

Ground floor plan

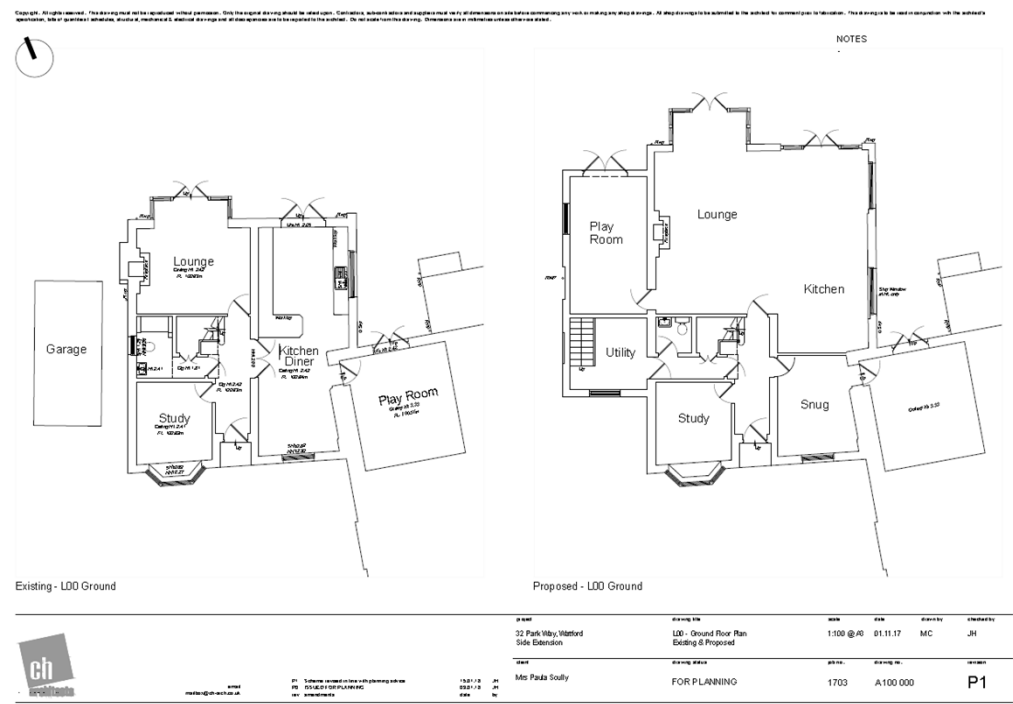


First floor plan

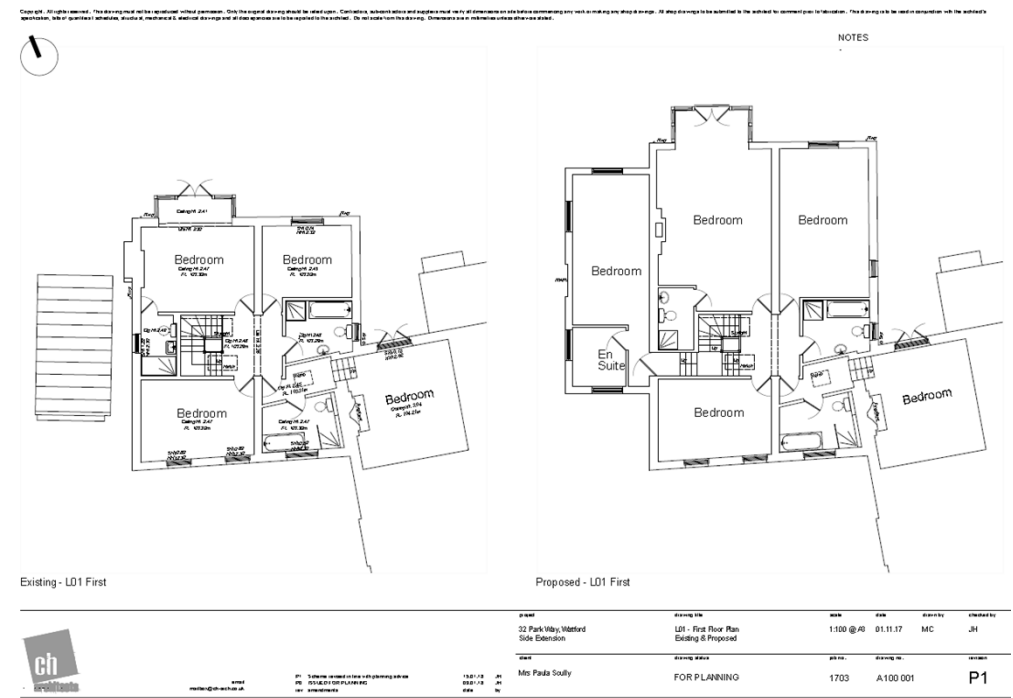

Front elevation



Rear elevation

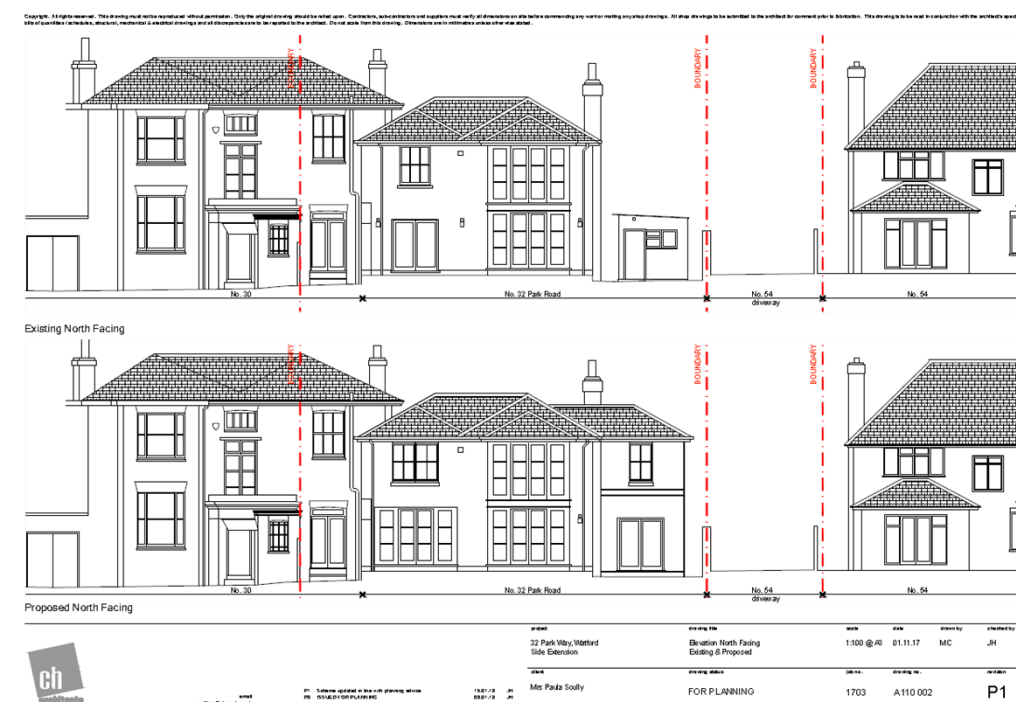

West side elevation

Copyright: All rights reserved. This drawing must not be reproduced without permission. Only the original drawing should be used. Contractors, subcontractors and suppliers must verify all dimensions on site before commencing any work or making any shop drawings. All shop drawings to be submitted to the architect for comment prior to fabrication. This drawing is to be used in conjunction with the architect's specifications, bills of quantities, schedules, structural, mechanical & electrical drawings and all discrepancies are to be reported to the architect. Do not scale from this drawing. Dimensions are in millimetres unless otherwise stated.

Existing West Facing

Proposed West Facing

project  
32 Park Way, Watford  
Side Extension

client  
Mrs Paula Scully

architect  
ch architects  
architects@charchitects.co.uk  
01918 501100 / 01918 501101

drawn by  
JH

checked by  
JH

drawing title  
Elevation West Facing  
Existing & Proposed

drawing status  
FOR PLANNING

scale  
1:100 @ A0

date  
01.11.17

drawn by  
JH

checked by  
MC

job no.  
1703

drawing no.  
A.110.003

revision  
P1

East side elevation (facing no.30)

Copyright: All rights reserved. This drawing must not be reproduced without permission. Only the original drawing should be used. Contractors, subcontractors and suppliers must verify all dimensions on site before commencing any work or making any shop drawings. All shop drawings to be submitted to the architect for comment prior to fabrication. This drawing is to be used in conjunction with the architect's specifications, bills of quantities, schedules, structural, mechanical & electrical drawings and all discrepancies are to be reported to the architect. Do not scale from this drawing. Dimensions are in millimetres unless otherwise stated.

Existing East Facing

Proposed East Facing

project  
32 Park Way, Watford  
Side Extension

client  
Mrs Paula Scully

architect  
ch architects  
architects@charchitects.co.uk  
01918 501100 / 01918 501101

drawn by  
JH

checked by  
JH

drawing title  
Elevation Section East Facing  
Existing & Proposed

drawing status  
FOR PLANNING

scale  
1:100 @ A3

date  
01.11.17

drawn by  
JH

checked by  
MC


job no.  
1703

drawing no.  
A.110.004

revision  
P0

Comparison drawings

32, Park Road

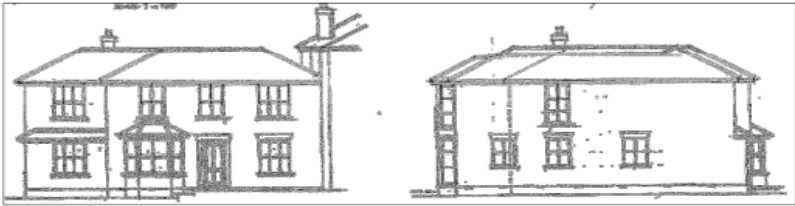

Refused front and side elevations



Proposed front elevation



Proposed side elevation

Street Montage

Copyright: All rights reserved. This drawing may not be reproduced without permission. Only the original drawing should be used. Contractors, subcontractors and suppliers must verify all dimensions of site before commencing any work or making any other changes. All other drawings to be submitted to the architect for comment prior to fabrication. This drawing is to be used in conjunction with the architect's specifications, bills of quantities, schedules, structural, mechanical & electrical drawings and all other documents to be referred to the architect. Do not scale from this drawing. Dimensions are in millimeters unless otherwise stated.

**NOTES**  
Orthographic Survey, © Crown Copyright 2017. All rights reserved. Licence number 100022623

**View A**

**View B**

**View C**

**South Facing**  
Scale 1:100

**Location Plan**  
Scale 1:1250

project	drawing title	scale	date	drawn by	checked by
32 Park Way, Walford Side Extension	Street Scene Montage Proposed	as shown @ A3	08.11.17	MC	JH
client	drawing status	job no.	drawing no.	drawing ref.	
Mrs Paula Scully	FOR PLANNING	1703	A 000 005	P1	

ch  
Crown House

architect  
www.bhgc.co.uk

notes  
1. All dimensions and elevations are in millimeters unless otherwise stated.  
2. All dimensions are to the face of the work unless otherwise stated.  
3. All dimensions are to the face of the work unless otherwise stated.