


Notes:
 1. All dimensions are in millimeters, unless otherwise stated.
 2. All dimensions are to the centerline of the wall, unless otherwise stated.
 3. All dimensions are to the centerline of the door, unless otherwise stated.
 4. All dimensions are to the centerline of the window, unless otherwise stated.
 5. All dimensions are to the centerline of the staircase, unless otherwise stated.
 6. All dimensions are to the centerline of the lift, unless otherwise stated.
 7. All dimensions are to the centerline of the ramp, unless otherwise stated.
 8. All dimensions are to the centerline of the balcony, unless otherwise stated.
 9. All dimensions are to the centerline of the terrace, unless otherwise stated.
 10. All dimensions are to the centerline of the parking space, unless otherwise stated.

Storage Area Standards
 1B1P = 1.0-0.33 (double wardrobe) = 0.67 sq m
 2B1P = 2.0-0.33 (double wardrobe) = 1.34 sq m
 2B2P = 2.0-0.33+0.18 (double+single wardrobe) = 1.51 sq m
 2B4P = 2.0-0.33+0.12 (double+double wardrobe) = 1.56 sq m

Room Area Standards
 Double Bedroom = 11.5sq.m
 Single Bedroom = 7.5sq.m

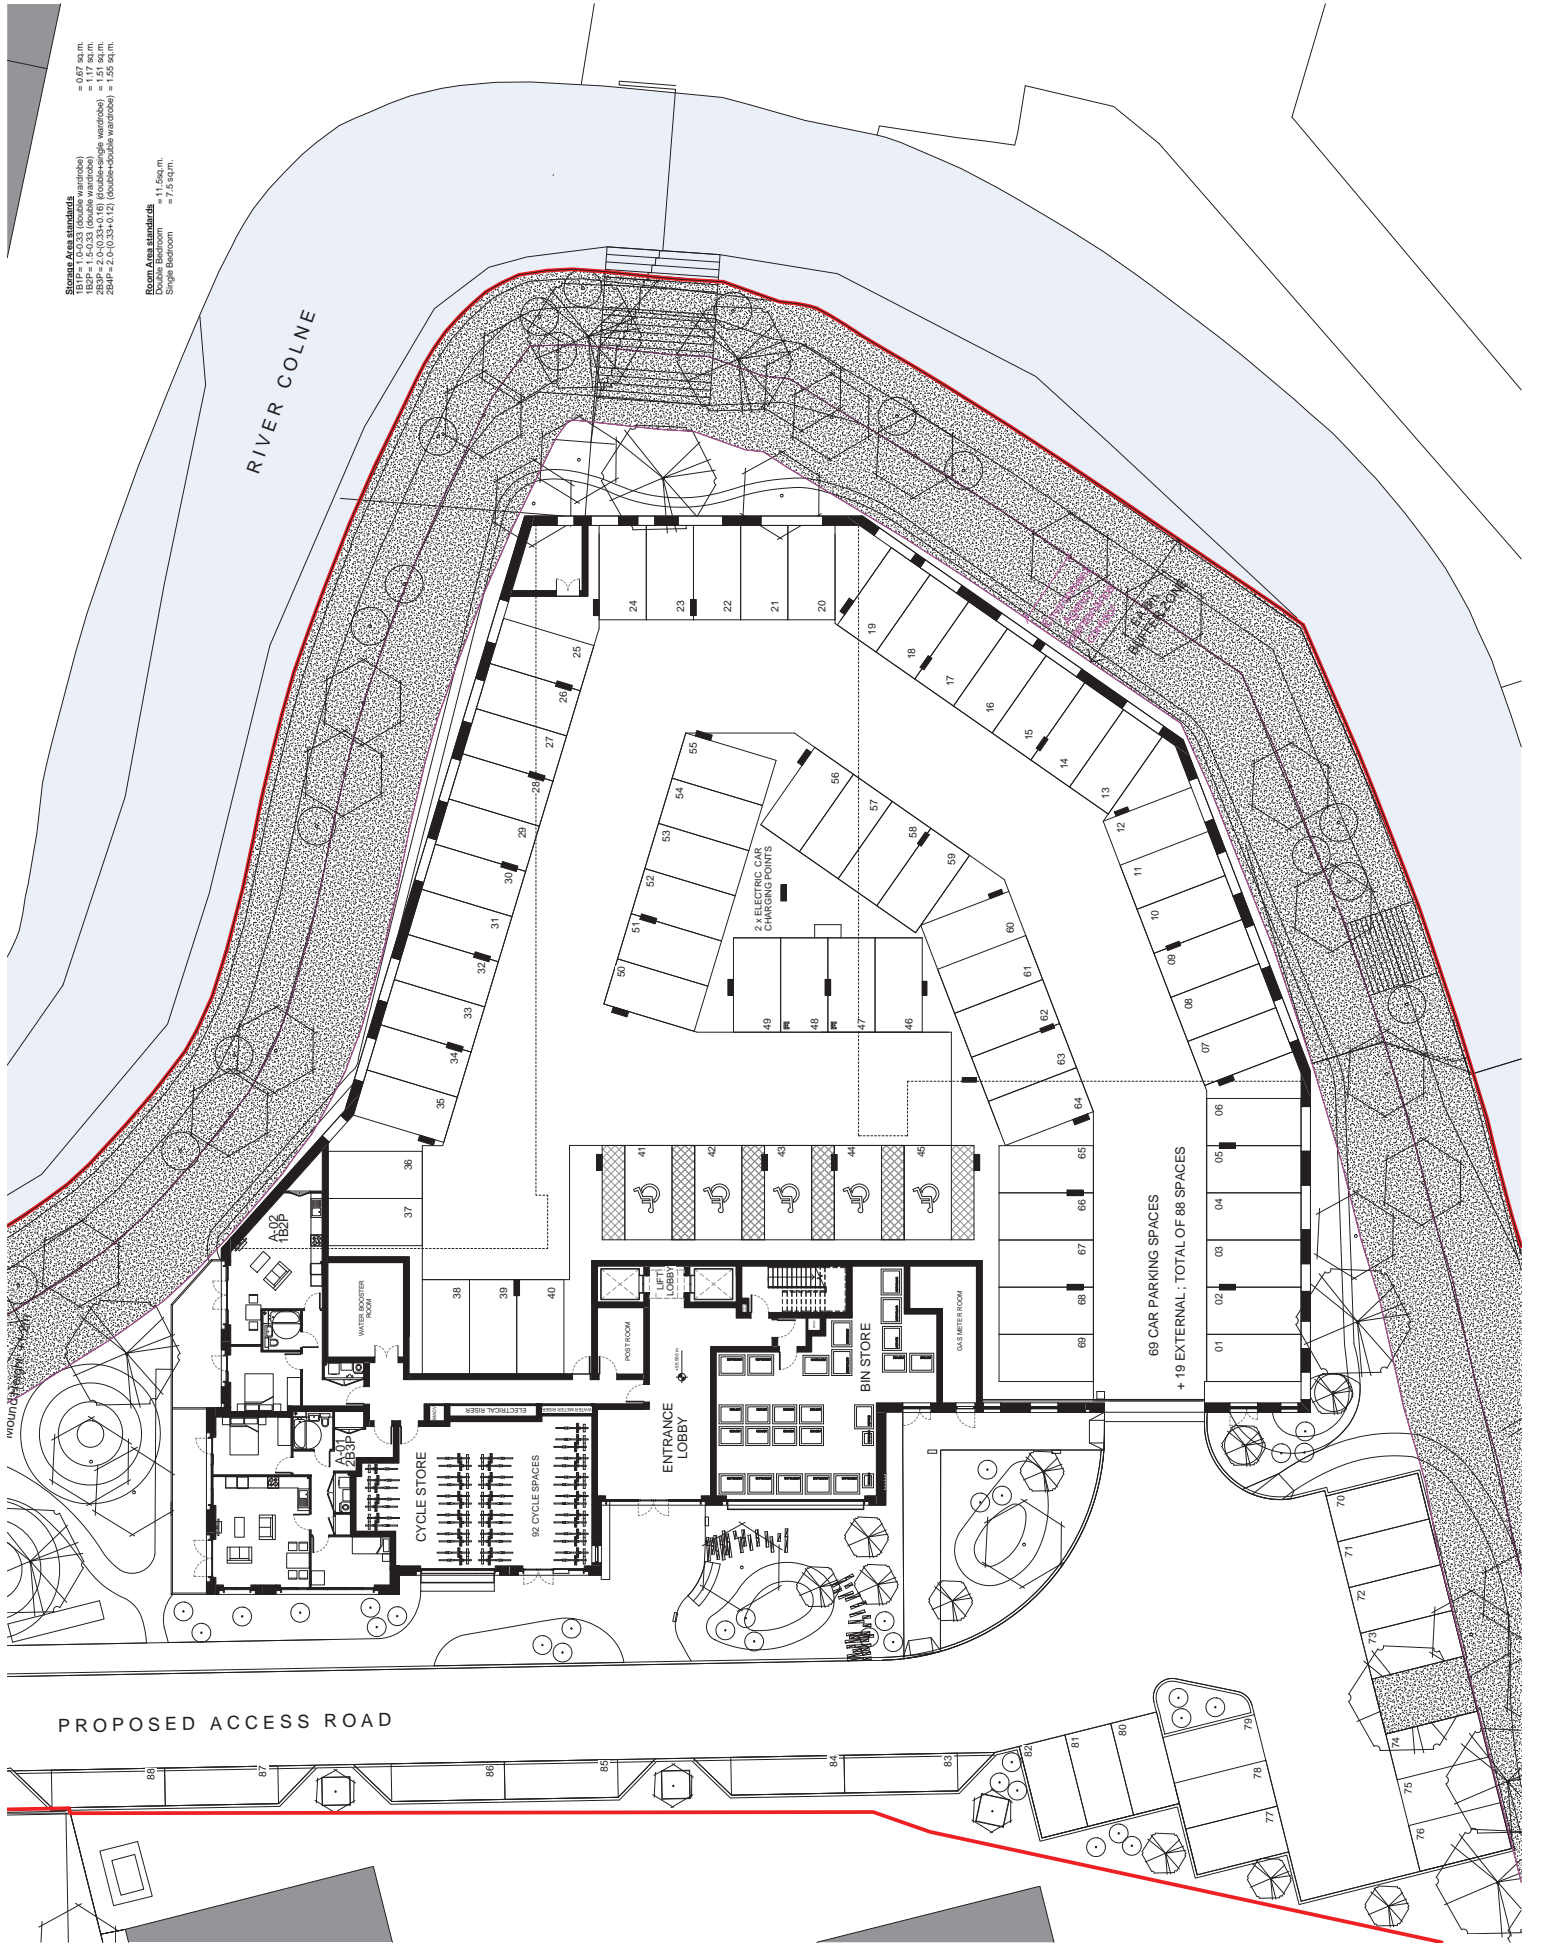

Project: 05/217 - Planning Application
 Date: 11/2023
 Drawn: [Name]
 Checked: [Name]
 FOR PLANNING
 St William LLP

jtp
 25, St. John's Square
 Weymouth, Dorset DT9 3LW
 Tel: 01305 375111
 Fax: 01305 375112
 Email: info@jtp.co.uk

Watford Gas Works

Block A - Ground Floor Plan

Scale: 1:100
 Date: 11/2023
 Drawn: [Name]
 Checked: [Name]

0 1 2 3 4 5 m