



Appendix for 19/00413/FULM

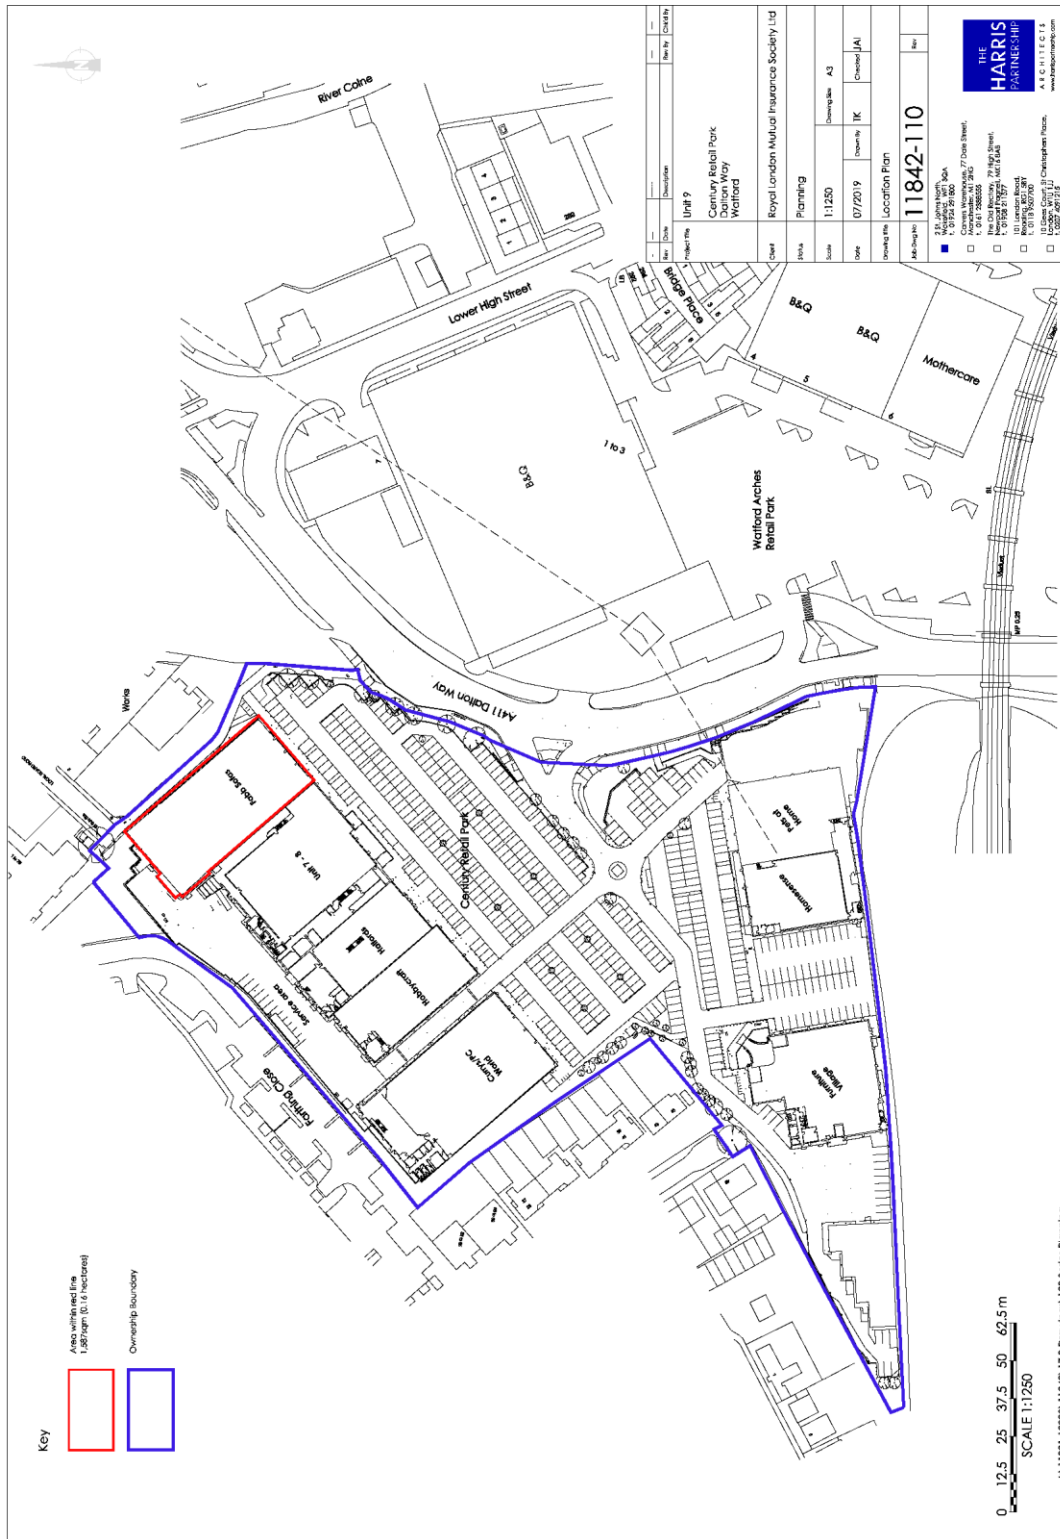


Site Location Plan

ALL RIGHTS RESERVED. NO PART OF THIS DOCUMENT MAY BE REPRODUCED OR TRANSMITTED IN ANY FORM OR BY ANY MEANS, ELECTRONIC OR MECHANICAL, WITHOUT PERMISSION IN WRITING FROM THE ARCHITECTS.

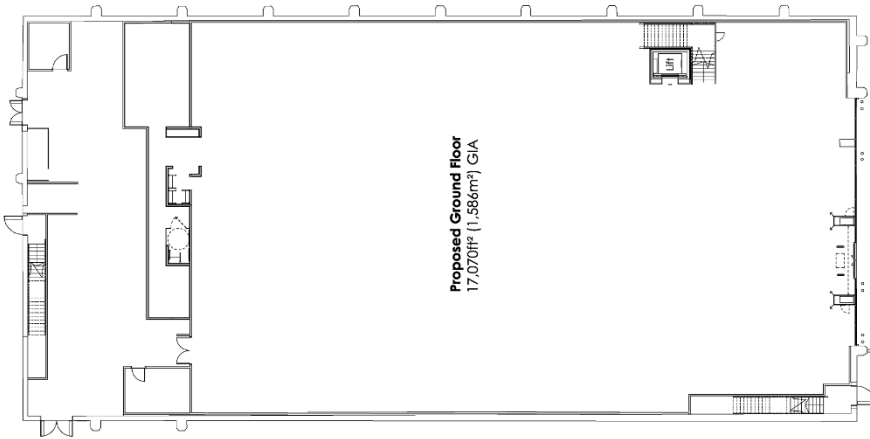

Proposed Ground Floor Plan

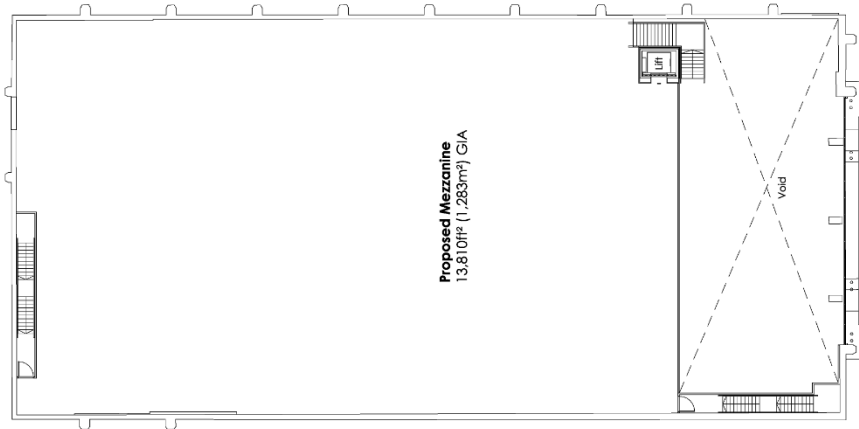

Proposed Mezzanine Plan



Rev	Description	Proposed Unit 9	Rev No	Checked
	Century Retail Park Wentley Way Watford			
Client	Royal London Mutual Insurance Society Ltd			
Discipline	Planning			
Scale	1:200	Drawing Size	A2	
Date	07/19	Drawn By	TK	Checked
Drawing Title	Proposed GA Plans			
Job Number	11842-112			
Architect	2 St Johns North 1, 101728 2nd Fl Watlington, Oxford, OX12 9JG T: 01865 200000 F: 01865 200001 www.theharrispartnership.com			
Location	101, London Road, Watford, West of London, Herts, SG11 1BA U.K. 01865 200001 1, 101728 2nd Fl 1, 101728 2nd Fl			



Proposed Floor Plans