



Information contained within this drawing is for reference only. It is not intended to be used as a basis for any construction or other legal proceedings. The drawing is not to be used for any other purpose without the written consent of the author. The drawing is not to be used for any other purpose without the written consent of the author.

01 0000 - Road for Planning

T: 07706 1481 1481  
 C: m.jones@brack.com

Mr Josephine Morgan

63 Lower Paddock Road, SE19 4JA

Existing Site Plan

Drawn	Checked
01/08/2020	01/08/2020
001-S01_P11	

Information contained within this drawing is the sole copyright of MJP. It shall not be used or copied for reproduction without express permission. No implied warranty exists. This drawing not to be used for land transfer or other purposes. Do not make from this drawing. All dimensions & levels are to be of finished or site by the contractor. Contact the contractor.



P1 19402 Issue for Planning

T: 07905 658 545  
E: mj@jordanjones.com


Prepared by  
Josephine Morgan  
63 Lower Paddock Road, N19 4QJ

Project No.  
**Proposed Site Plan**

Drawn	Checked
Planning	ML
Drawn	Issue
01/10/2024	04/10/2024
Draw No. & Revision	
<b>008-502_P11</b>	



Information contained within this drawing is the sole copyright of MMA, Dublin, Ltd. and is not to be reproduced without written permission. No part of this drawing is to be used for any other project or purpose. In the event of any dispute, all dimensions & measurements shall be taken as shown on site by the contractor. Request for program.

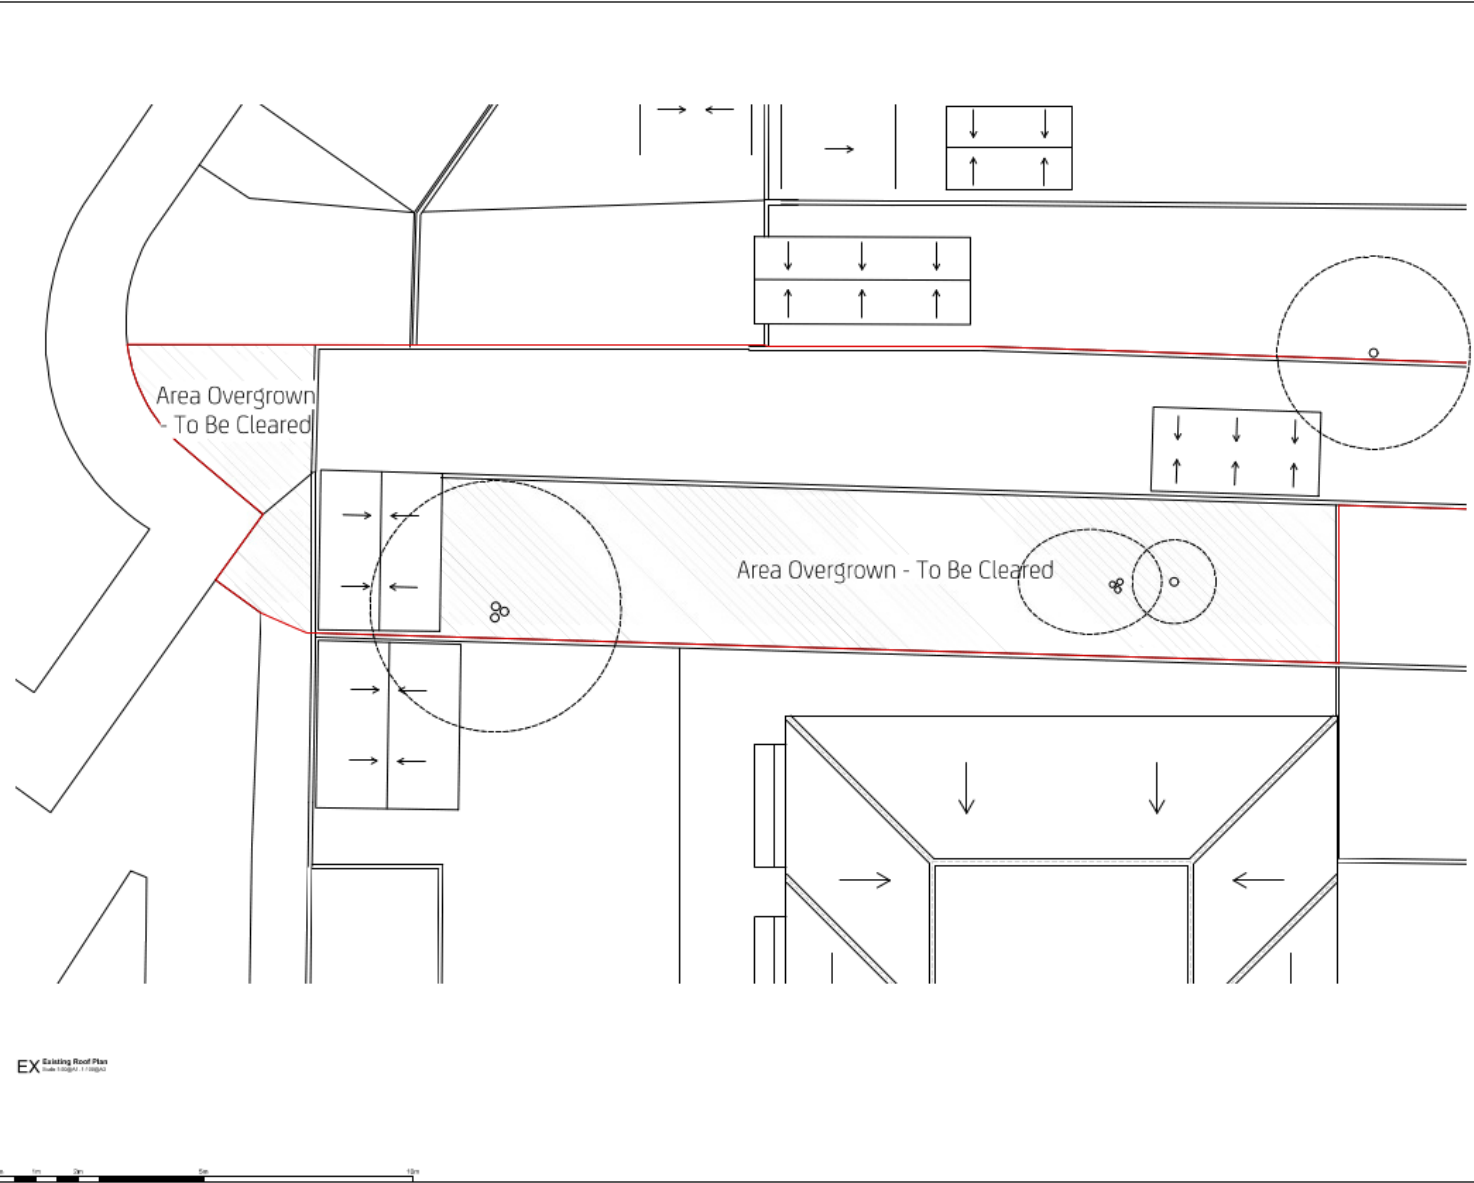

EX Existing Roof Plan  
Scale 1:100 @ A3

P1 - 10422 Issue for Planning

00000000


1:100 @ A3  
01/11/2020 11:00

Name  
Mr. Stephen M. Gail  
Title  
Project Lead (ARCHITECT)


Drawing Title  
Existing Roof Level Plan

Plan	Drawn	Checked
Planning	ML	-
Date	11/01/2020	11/01/2020
Scale	1:100 @ A3	1:100 @ A3
Proj. No. & Revision	008-EXGARF_P11	

Information contained within this drawing is the sole copyright of M&M Builders Ltd, and is not to be reproduced without express permission. No part of this drawing is to be used for any other project or purpose. Do not scale from this drawing. All dimensions & levels are to be checked on site by the contractor. Issues for purchase.

 

P1 104/22 based on Planning

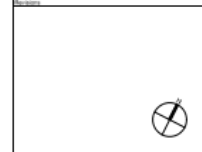


10/2024 01/11/2024  
 01/11/2024 01/11/2024

M&M Builders Ltd	
Project: 10/2024 CAR/CAR/2024/01/11/2024	
Drawing Title: General Arrangement Ground Floor Plan	
Drawn: Planning	Checked: ML
Date: 1/10/2024	Date: Nov 2020
DWG: 10/2024 01/11/2024	
008-GA00_P11	

00 Proposed Ground Floor  
 Area: 54sqm

54sqm - 1 bed, 2 person unit



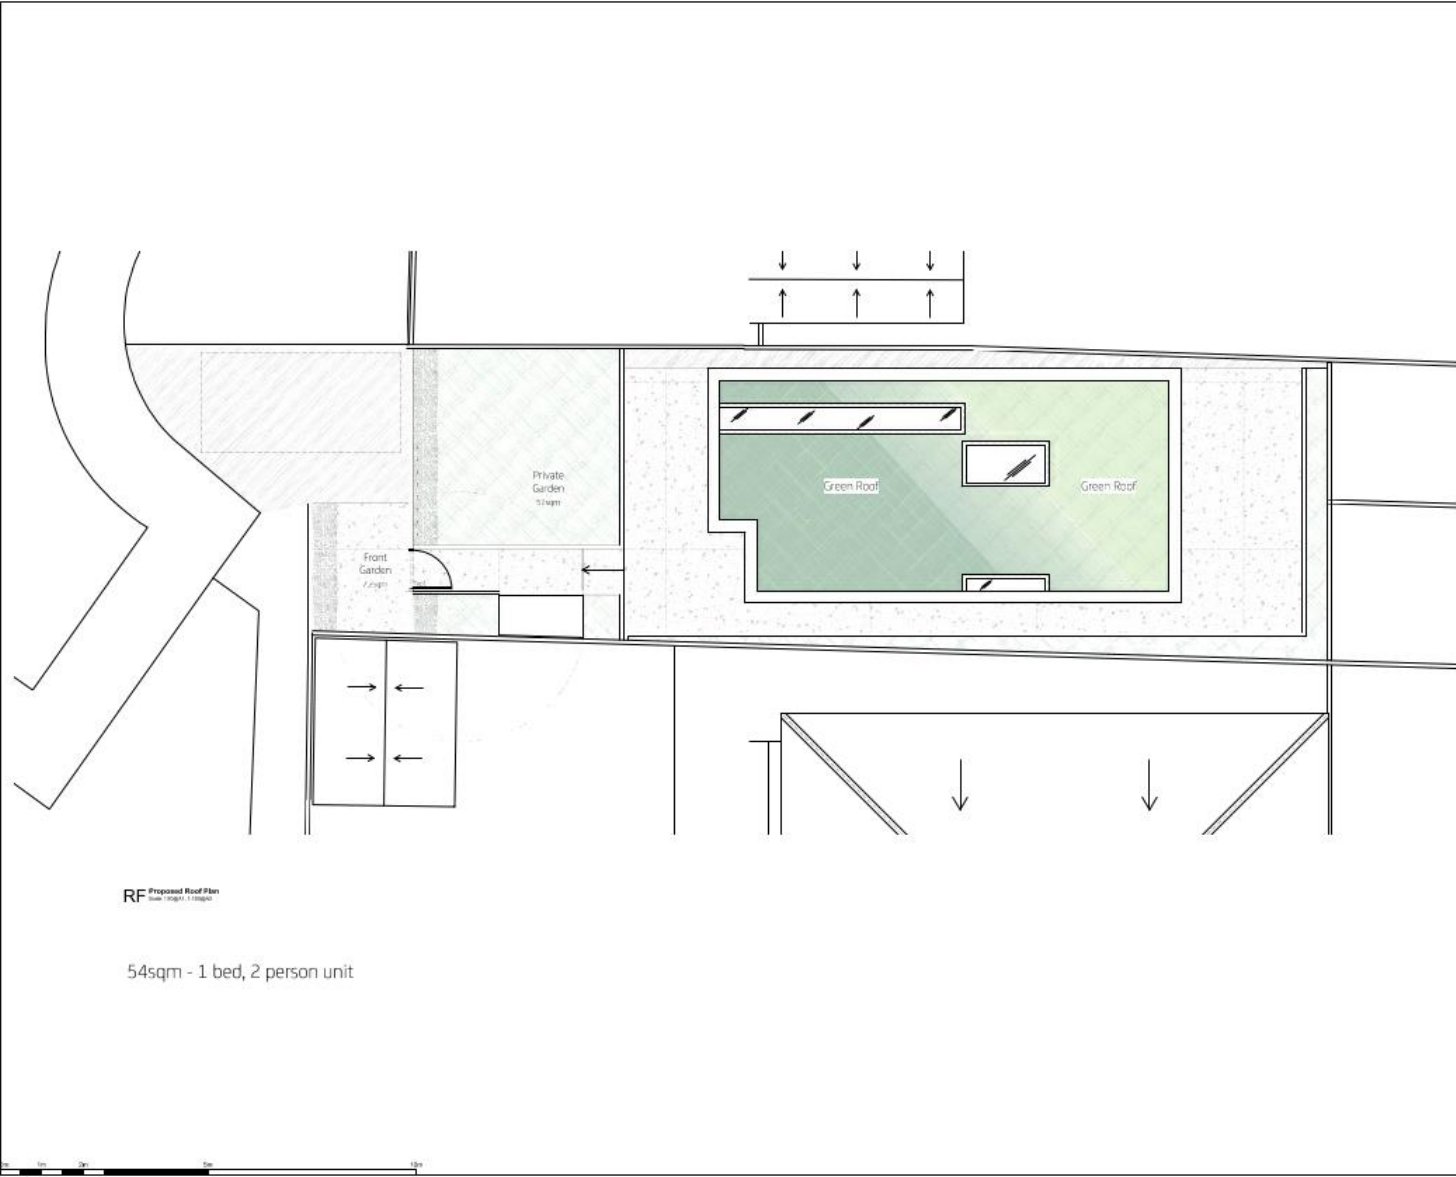

RF Proposed Roof Plan  
Scale: 1:100 (A1, 1:100 (A0))

54sqm - 1 bed, 2 person unit

Information contained within this drawing is the sole copyright of MMA. It is not to be reproduced without express permission. No implied license exists. This drawing is to be used for the transfer of design to contractors. Do not build from this drawing. All dimensions & notes are to be checked on site by the contractor. Issues for production: 2020/11/11

P1 10422 Issue for Planning



1:100 (A1, 1:100 (A0))


Mrs Elizabeth Morgan

11/11/2020 11:11:11 AM


Planning File  
General Arrangement  
Roof Plan

Drawn	Checked
Planning ML	-
Scale	000
Date	Nov 2020
Drawn by: 008-GARF_P11	

Information contained within this drawing is the sole copyright of MMA Building Ltd, and is not to be reproduced without written permission. No implied license exists. This drawing not to be used for any transfer or subsequent purposes. Do not scale from this drawing. All dimensions & levels are to be checked on site by the contractor. Report for progress.

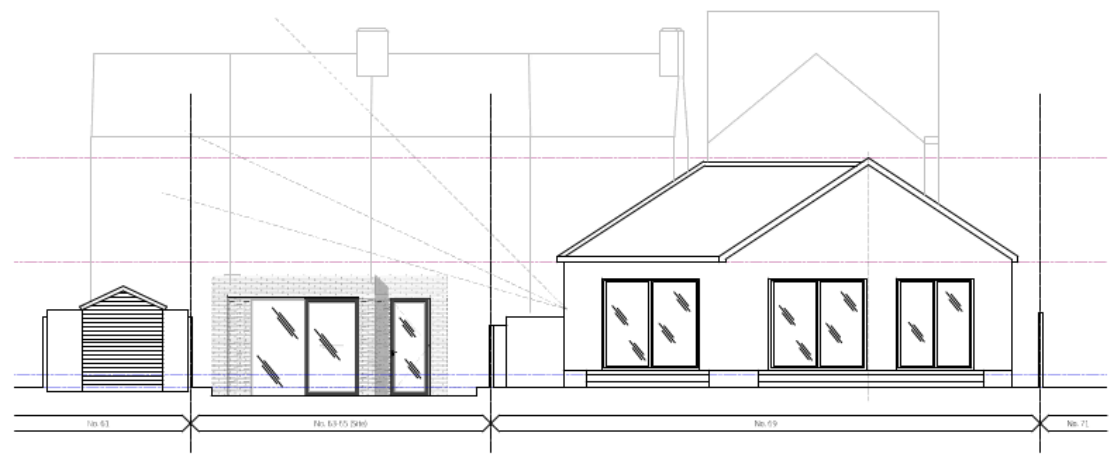


01 Proposed South West Elevation (Front)  
Scale: 1:100 (A1) 1:150 (A2)

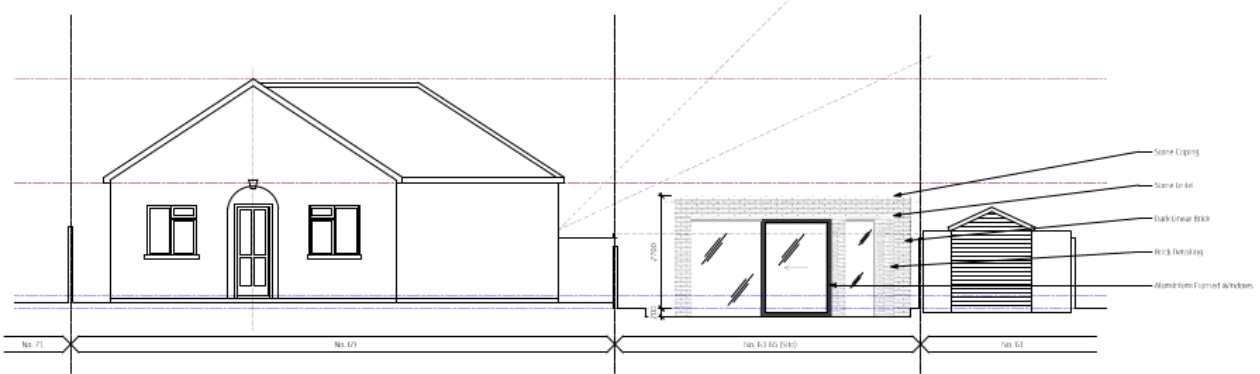

02 Proposed North East Elevation (Rear)  
Scale: 1:100 (A1) 1:150 (A2)

P1 19422 Issued for Planning

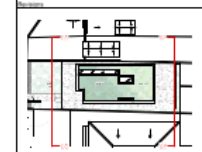

1:100 (A1) 1:150 (A2)

Drawn: M. Coad (19/11/20)

Check: P. J. (19/11/20)

Drawing Title:  
General Elevations  
South West Elevation (Front)  
North East Elevation (Rear)


Drawn	Drawn	Checked
Planning	ML	—
Date:	19/11/20	Date:
19/11/20	1:100 (A1) 1:150 (A2)	19/11/20
Proj. No. & Revision:	008-GE01_P11	








Information contained within this drawing is the sole copyright of NMA Planning, and is not to be reproduced without written permission. No part of this drawing is to be used for any transfer of substance or systems. Do not scale from this drawing. All dimensions & levels are to be checked on site by the contractor. Request for payment.

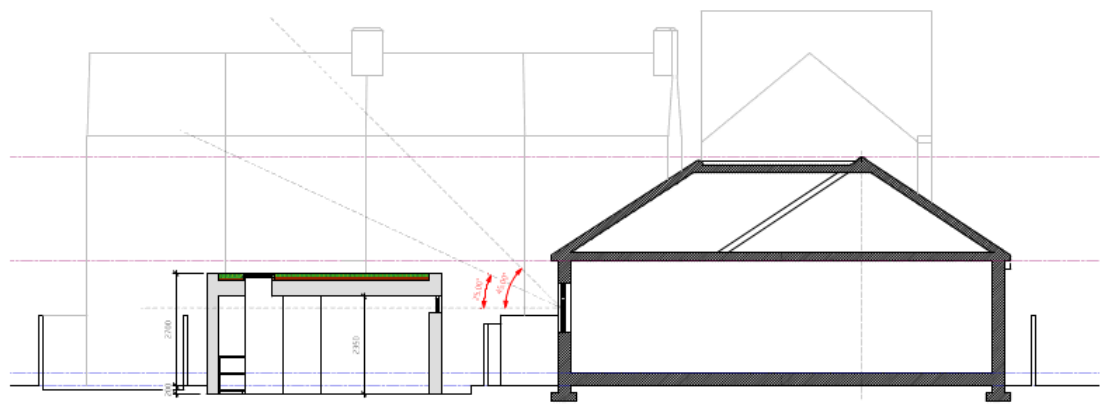


**AA** Proposed Cross Section AA  
Scale: 1:50 (A1, 1:100 (A2))

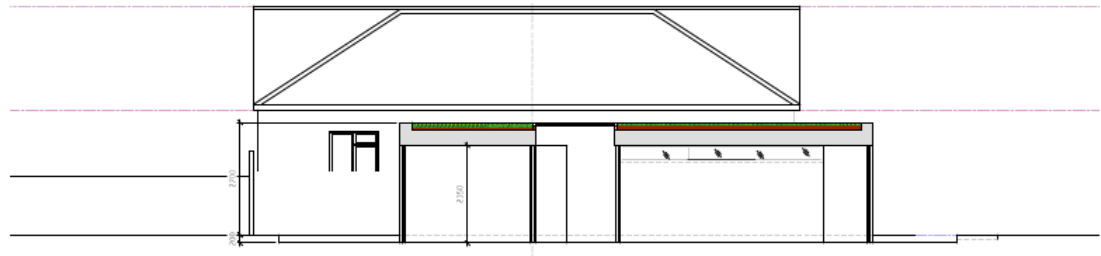

**BB** Proposed Long Section BB  
Scale: 1:50 (A1, 1:100 (A2))

P1 - 10422 - Issued for Planning

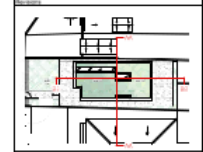

10088 8701048  
8701048@planning.nma.gov.au

Drawn: M. Campbell (M. Campbell)

Checked: M. Campbell (M. Campbell)

Drawing Title:  
General Section  
Proposed Cross Section AA

Drawn	Drawn	Checked
Planning	ML	
Date:	1:50 (A1, 1:100 (A2))	Nov 2020
Drawn By:	M. Campbell	

008-GS01\_P11

