


LOCATION PLAN
SCALE 1:1250

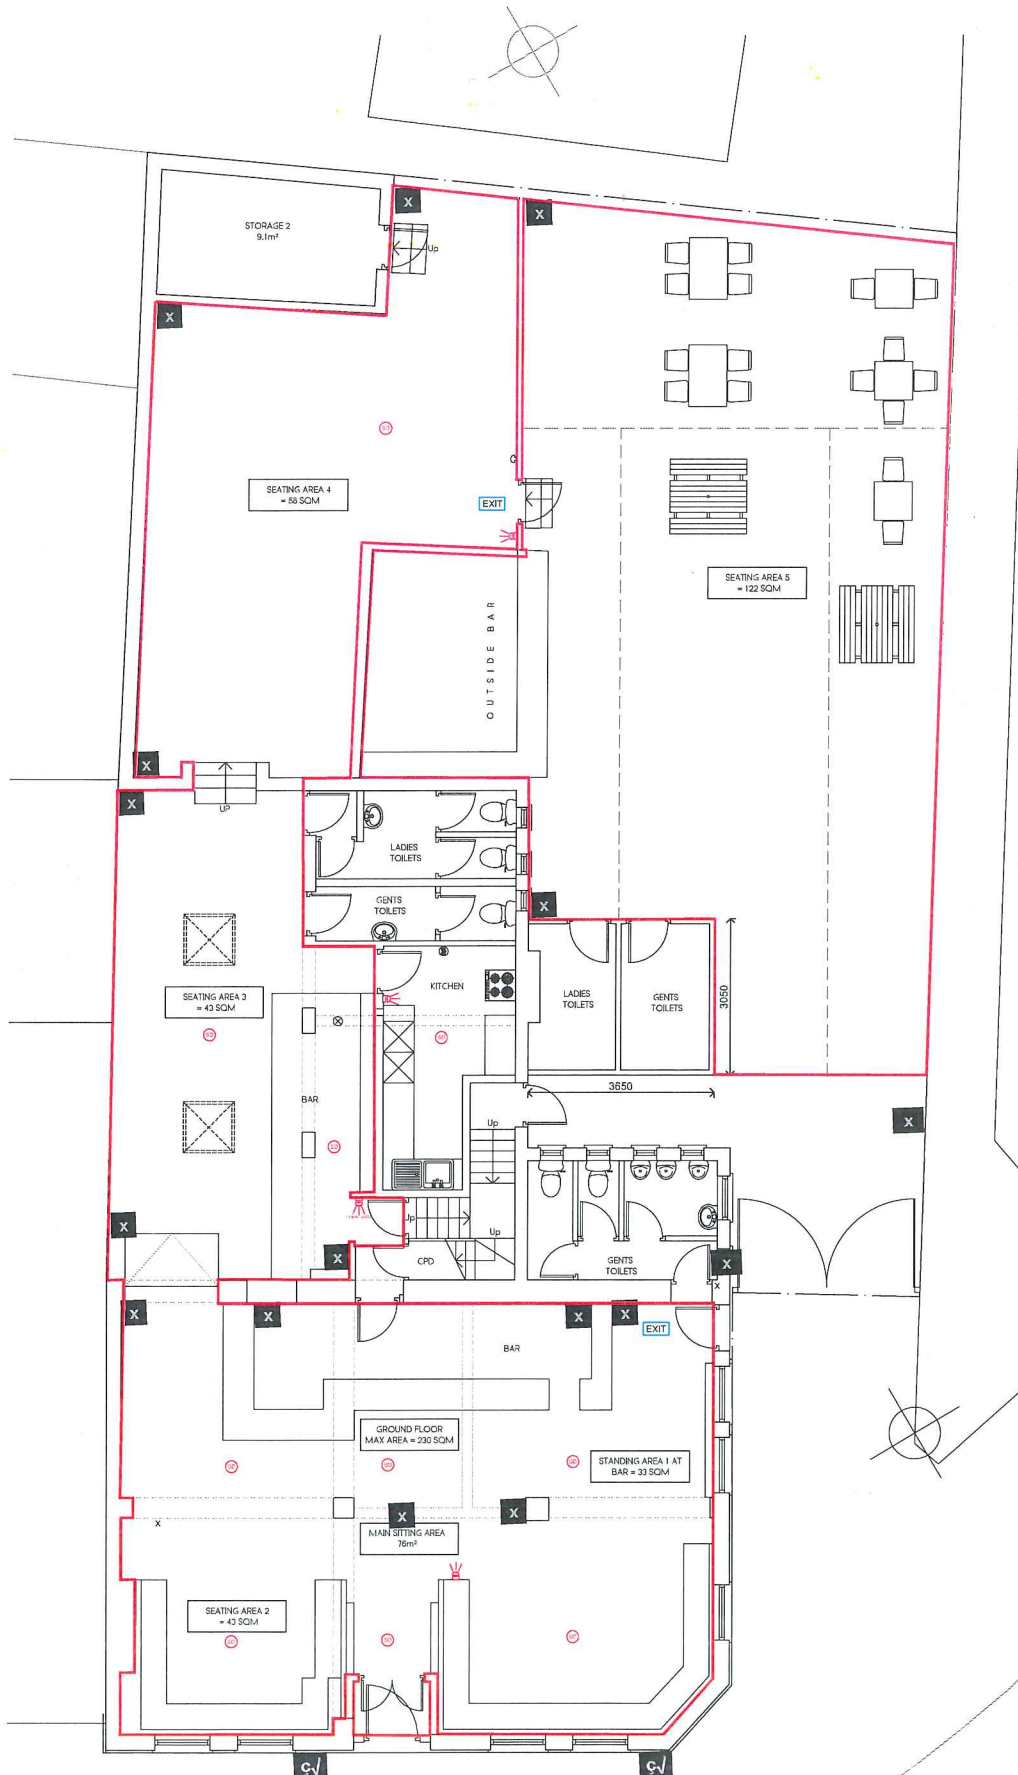

PROPOSED GROUND FLOOR PLAN

- Area for licensable activities
- CALL POINT
- SMOKE DETECTOR
- EMERGENCY DIRECTION SIGN
- CO2 + FOAM EXTINGUISHER
- FIRE BLANKET
- WATER + FOAM EXTINGUISHER

FOR APPROVAL

C	25.04.22	AMENDED TO SUIT CLIENTS COMMENTS	KP
E	28.04.22	AMENDED TO SUIT CLIENTS COMMENTS	KP
X	28.04.22	AMENDMENTS TO SUIT CLIENTS COMMENTS	KP
Rev	Date	Description	By

Client: MR DUNNING

Project Title: PROPOSED ALTERATIONS
153 ST ALBANS ROAD, WATFORD, WD24 5BB

Drawing Title: PROPOSED FLOOR PLAN - OUTSIDE BAR

Coord File	Sheet Size	Scale
P801	A1	1:50
Drawn by	Drawing Date	Approved by
DA	FEB 2022	NJ
Project No.	Drawing No.	Revision
1803	P800	C

Jutla Architects
2-4 High Street, R.U.B., Watlington, MA1 2PB
1.1222 442077 1.0122 441018
info@jutla-architects.com
jutla-architects.com

This drawing is property of Jutla Architects Ltd. It and its contents shall not be copied or otherwise reproduced. All dimensions shall be checked on site before commencing work. No dimensions shall be taken from this drawing. This drawing was produced using AutoCAD 2016.

LICENSING ISSUE