



- █ APPLICATION BOUNDARY
- █ OTHER LAND WITHIN THE OWNERSHIP OF WBSL
- EXISTING BUILDINGS
- PROPOSED BUILDINGS
- EXISTING TEMPORARY STRUCTURES TO BE RETAINED


MASTERPLAN 2022

PROPOSED SITE PLAN - (OVERALL)



Drawn by: BA	Checked by: ES	Authorised by: SMc	Issue Status: Planning	Revision by: BE	Rev. Auth. by: ES	1 Castle Yard, Richmond London TW9 1DT t: +44 (0) 20 8332 3900 email: info@dna-arch.com www.dna-arch.com
Date: 28/02/2022	Scale: 1 : 2500@A1	Drawing No.:	MERLIN - DNA - ZZ - 00 - DR - A - 00002	Revision date: 25/10/2023	Rev: P10	

© Copyright - de novo - architecture limited

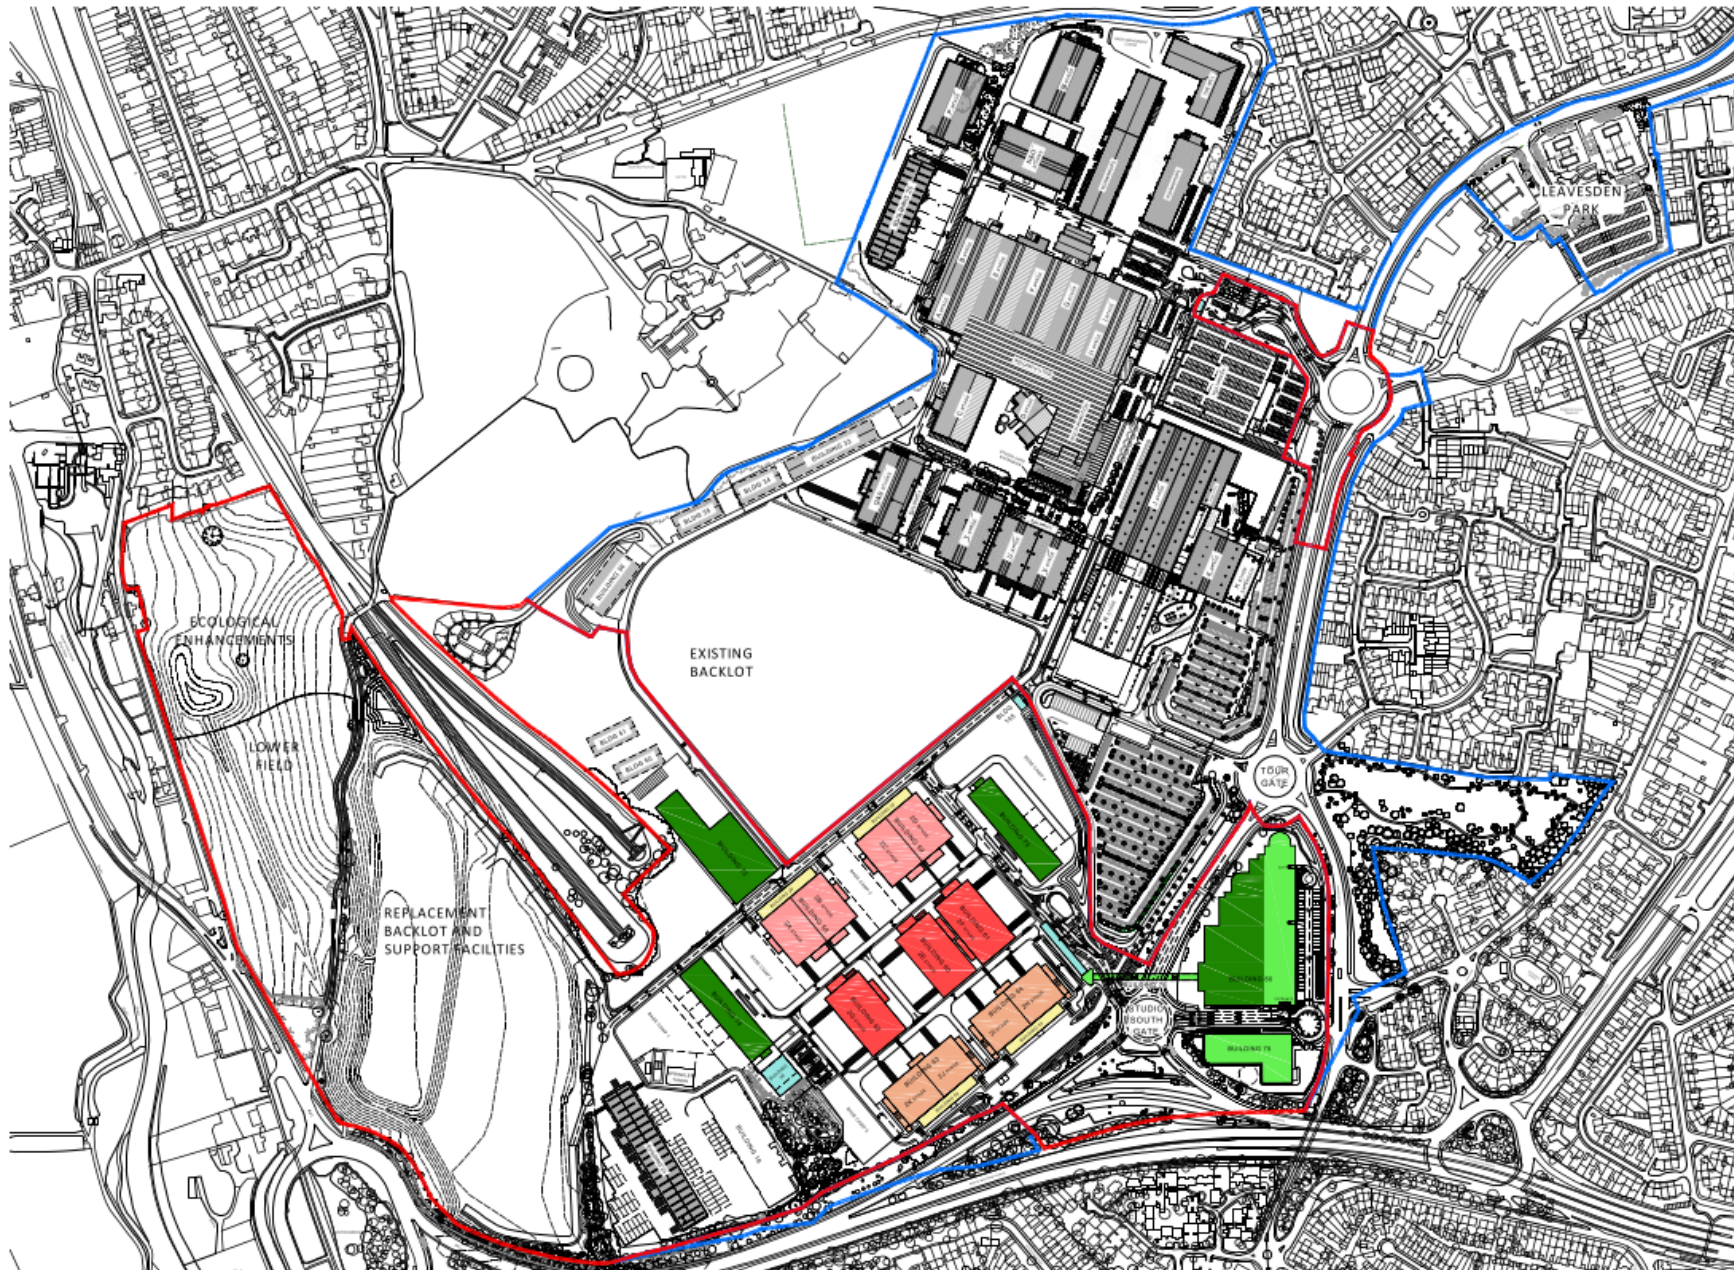

■ APPLICATION BOUNDARY
■ OTHER LAND WITHIN THE OWNERSHIP OF WBSL

Max Height



NOTE:
 BUILDING 80 TO HAVE LOCALISED STAIRCASES, AND LIFT CORES UP TO 3M, AND LIGHTING COLUMNS UP TO 4M ABOVE INDICATED ROOF



MASTERPLAN 2022

PROPOSED BUILDING HEIGHTS PLAN

Drawn By	Checked By	Authorised By	Reviewed By	Rev. Date By
BE	ES	SMC	BA	ES
Date	Scale	Drawing No.	Rev. Date	Rev.
07-02-2022	1:2500@A1	1366 / SC / 202	18/10/2023	P4



- N
- APPLICATION BOUNDARY
 - OTHER LAND WITHIN THE OWNERSHIP OF WBSL
 - EXISTING BUILDINGS
 - PROPOSED BUILDINGS
 - EXISTING TEMPORARY STRUCTURES TO BE RETAINED
 - PHOTOVOLTAIC PANELS ON STAGE ROOFS (TOTAL 13,213M²)

MASTERPLAN 2022

PROPOSED SITE PLAN - (ENLARGED)

Drawn By:	Checked By:	Authorised By:	Issue Status:	Revision By:	Rev Auth By:	1 Castle Yard Richmond London TW9 6TF t: +44 (0) 20 8332 3000 email: info@mydna.com www.mydna.com
BE	ES	SMc	Planning	BA	ES	
Date:	Scale:	Drawing No.:	Revision No.:	Revision date:	Rev	
28/02/2022	1 : 1000@A1	MERLIN - DNA - ZZ - 00 - DR - A - 00003		18/10/2023	P7	

