


SPECIFICATION
All works generally, to comply with the written Soft Landscape Specification.
NOTE: DO NOT SCALE FROM DRAWING



Legend

- Proposed tree planting within soft landscape. See detail
- Reinforced concrete barrier supplied by GreenBlue Urban or similar
- Proposed specimen shrub planting to receive short angular staking on half standards with expandable tree ties.
- Proposed climbing plants to be trained up adjacent wall/fence/ergo with galvanised wires and hook set, 250mm apart with support canes removed prior to planting
- Proposed hedge planting to be planted in a double staggered row 300mm apart and 1500mm high, each row, to be maintained at 1.8m height
- Proposed shrub planting to receive 75mm bark mulch after planting operations
- Proposed grass areas to receive good quality amenity grass turves laid in line with good horticultural practices
- Proposed gravel area

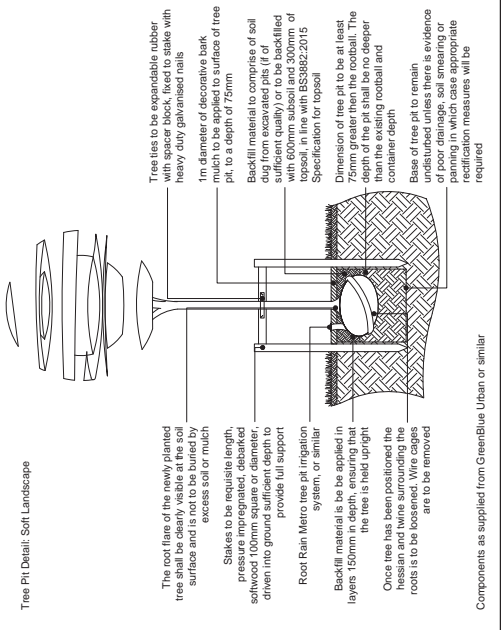

Proposed Planting Schedule

| Species Name | Quantity | Height | Pot Size | Specification | Density | No. |
|-----------------------------------|----------|---------|----------|---------------|---------------------------------------|---------|
| Amelanchier lamarckii | 1 | 60-80cm | Ø1 | Bushy, C | 15m ² | Ø7 No. |
| Abelia Kaleidoscope | 6 | 40-60cm | Ø1 | Bushy, C | 4m ² | Ø23 No. |
| Cistus purpureus 'Alan Fradd' | 8 | 30-40cm | Ø1 | Bushy, C | 3m ² | Ø6 No. |
| Hebe 'Great Orme' | 48 | 30-40cm | Ø1 | Bushy, C | 3m ² | Ø48 No. |
| Hydrangea macrophylla 'Blue Wave' | 14 | 60-80cm | Ø1 | Branched | 3m ² | Ø14 No. |
| Lavandula angustifolia 'Munstead' | 20 | 40-60cm | Ø1 | Bushy, C | 3m ² | Ø20 No. |
| Nandina domestica 'Firepower' | 14 | 30-40cm | Ø1 | Bushy, C | 3m ² | Ø14 No. |
| Sarcococca confusa | 28 | 40-60cm | Ø1 | Bushy, C | 3m ² | Ø28 No. |
| Viburnum tinus 'Eve Price' | 28 | 60-80cm | Ø1 | Bushy, C | 0.5Cr Double Staggered at 0.3m offset | Ø28 No. |

| Species Name | Quantity | Height | Pot Size | Specification | Density | No. |
|---------------------------------------|----------|----------|----------|---------------|-----------------|--------|
| Clematis armandii | 3 | 60-80cm | Ø1 | Climber | 3m ² | Ø3 No. |
| Lonicera periclymenum 'Graham Thomas' | 5 | 160-80cm | Ø1 | Climber | 5m ² | Ø5 No. |

| Species Name | Quantity | Height | Pot Size | Specification | Density | No. |
|-------------------------|----------|--------|----------|-------------------|------------------|---------|
| Asplenium scolopendrium | 17 | Ø1 | Ø1 | Plant as a timber | 15m ² | Ø17 No. |



ACD at these offices:
 Midlands: 100, Exchange Lane, Mansfield, NN16 6ES
 Tel: 01666 828646
 Courtyard House, Mill Lane, Goddington, GU7 1EY
 Tel: 01483 425744
 Suite 6, Crescent House, Yonge Close, Easleigh, SO50 9SX
 Tel: 02382 026 300
 email: mail@acdenv.co.uk
 www.acdenvironmental.co.uk

scheme: Land at North Western Ave
client: Howarth Homes
drawing: Landscape Proposals
date: October 2016
scale: 1:200@A2
drawing no: HOW20796-11
drawn: RC checked: JS

Copyright of ACD Environmental Ltd. All rights reserved in
 Chapter IV of the Copyright, Designs and Patents Act 1988 have
 been generally assigned. 2011. Copyright of this plan remains
 with ACD until all fees have been paid in full.