

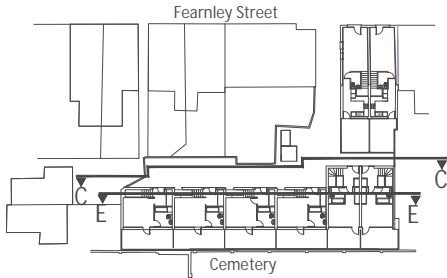


Proposed Cemetery Elevation

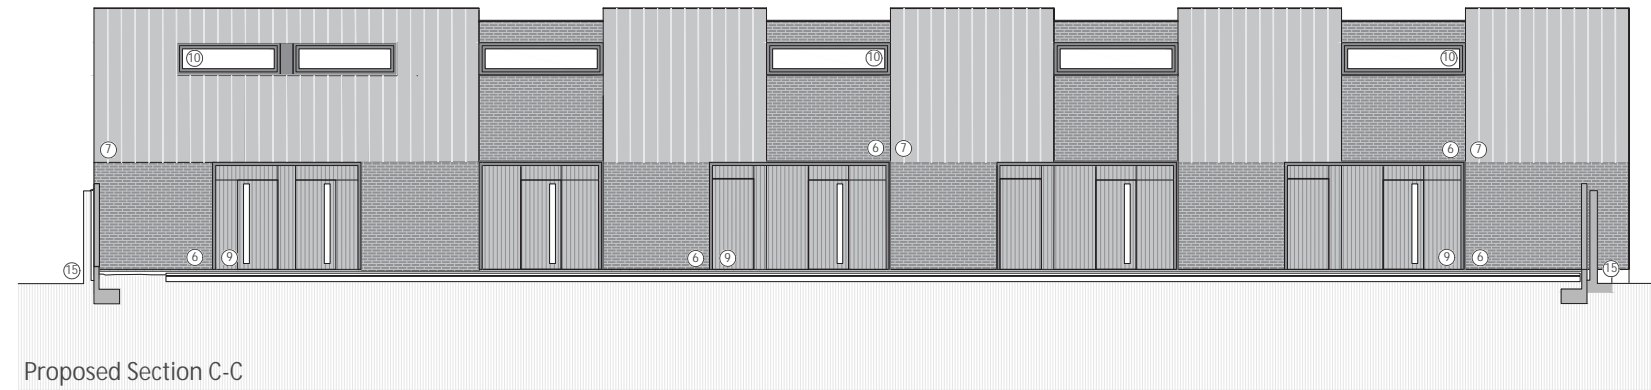


Legend:

1. Existing brickwork
2. New fenestration with segmental arch
3. New timber windows to existing openings
4. Timber door with glass panel
5. New roof tiling
6. Facing brickwork - Light coloured
7. Vertical metal cladding - Slate grey
8. Vertical timber planks
9. Timber panels and doors with glass slot
10. Aluminium double glazed windows
11. Balustrade: opaque-frosted security glass
12. Green roof
13. Flat roof with single ply membrane
14. Existing cemetery wall
15. Existing neighbour fences

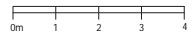

Proposed Section C-C

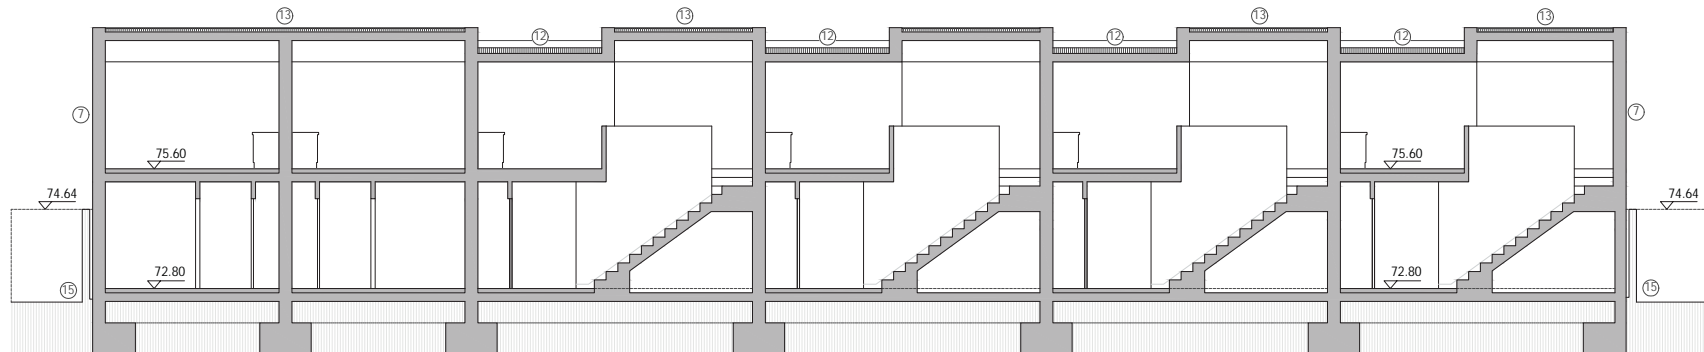

Proposed Section E-E

A 25/05/17 For Planning

NO. DATE ISSUE

REVISIONS

CLIENT

TENDING ESTATES LTD

PROJECT
Fearnley Street, Watford

DRAWING TITLE
Proposed Elevations and Sections (II)

DATE
 23/02/17

SCALE
 1:125 @ A3

DRAWING NO.
P071

REVISION
A

JOB NO.
 1295