

Appendix A – Watford Borough Council (Properties at Central Meriden, Watford)

Compulsory Purchase Order Plans 1 to 4




***CPO PLAN 1 - 158 THE GOSSAMERS**

NOTES



First Floor

Second Floor

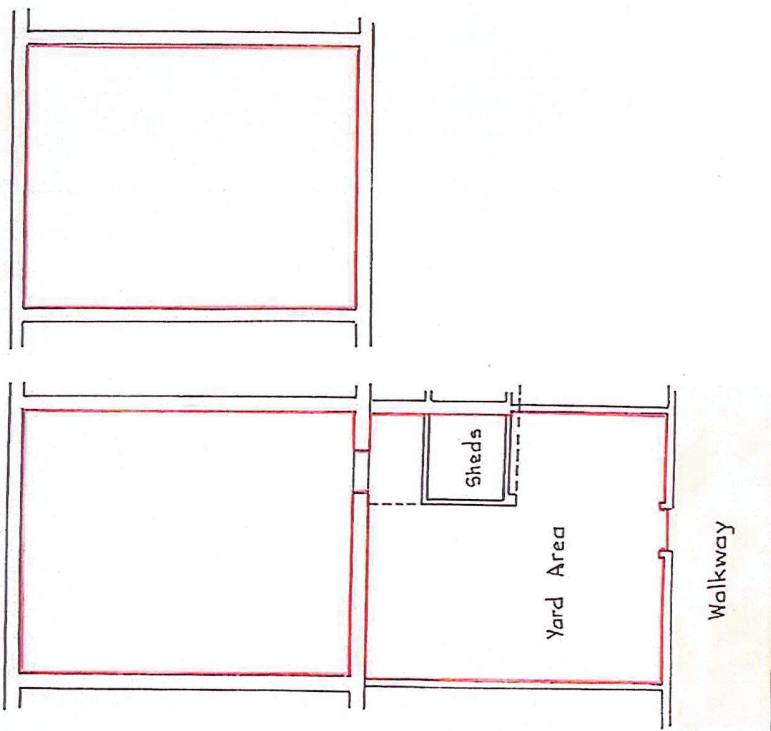

A B



V.M. Pates
V. Bond.
R. Bond.

BOROUGH
of
WATFORD

158 THE GOSSAMERS

REVISIONS	NO.	DESCRIPTION	DATE

SCALE
1:1250 1:100

DATE DRAWN DRAWN BY CHECKED BY


Michael Symmons B.Sc.C.Eng
DIRECTOR OF TECHNICAL SERVICES
TOWN HALL
WATFORD WOI 1 3EX

Tracing No. P4721


DRG. No. P:4722

Scale 1:100 Approx.

CPO PLAN 2 - MERIDAN CAFE
124 + 148 THE GOSSAMERS

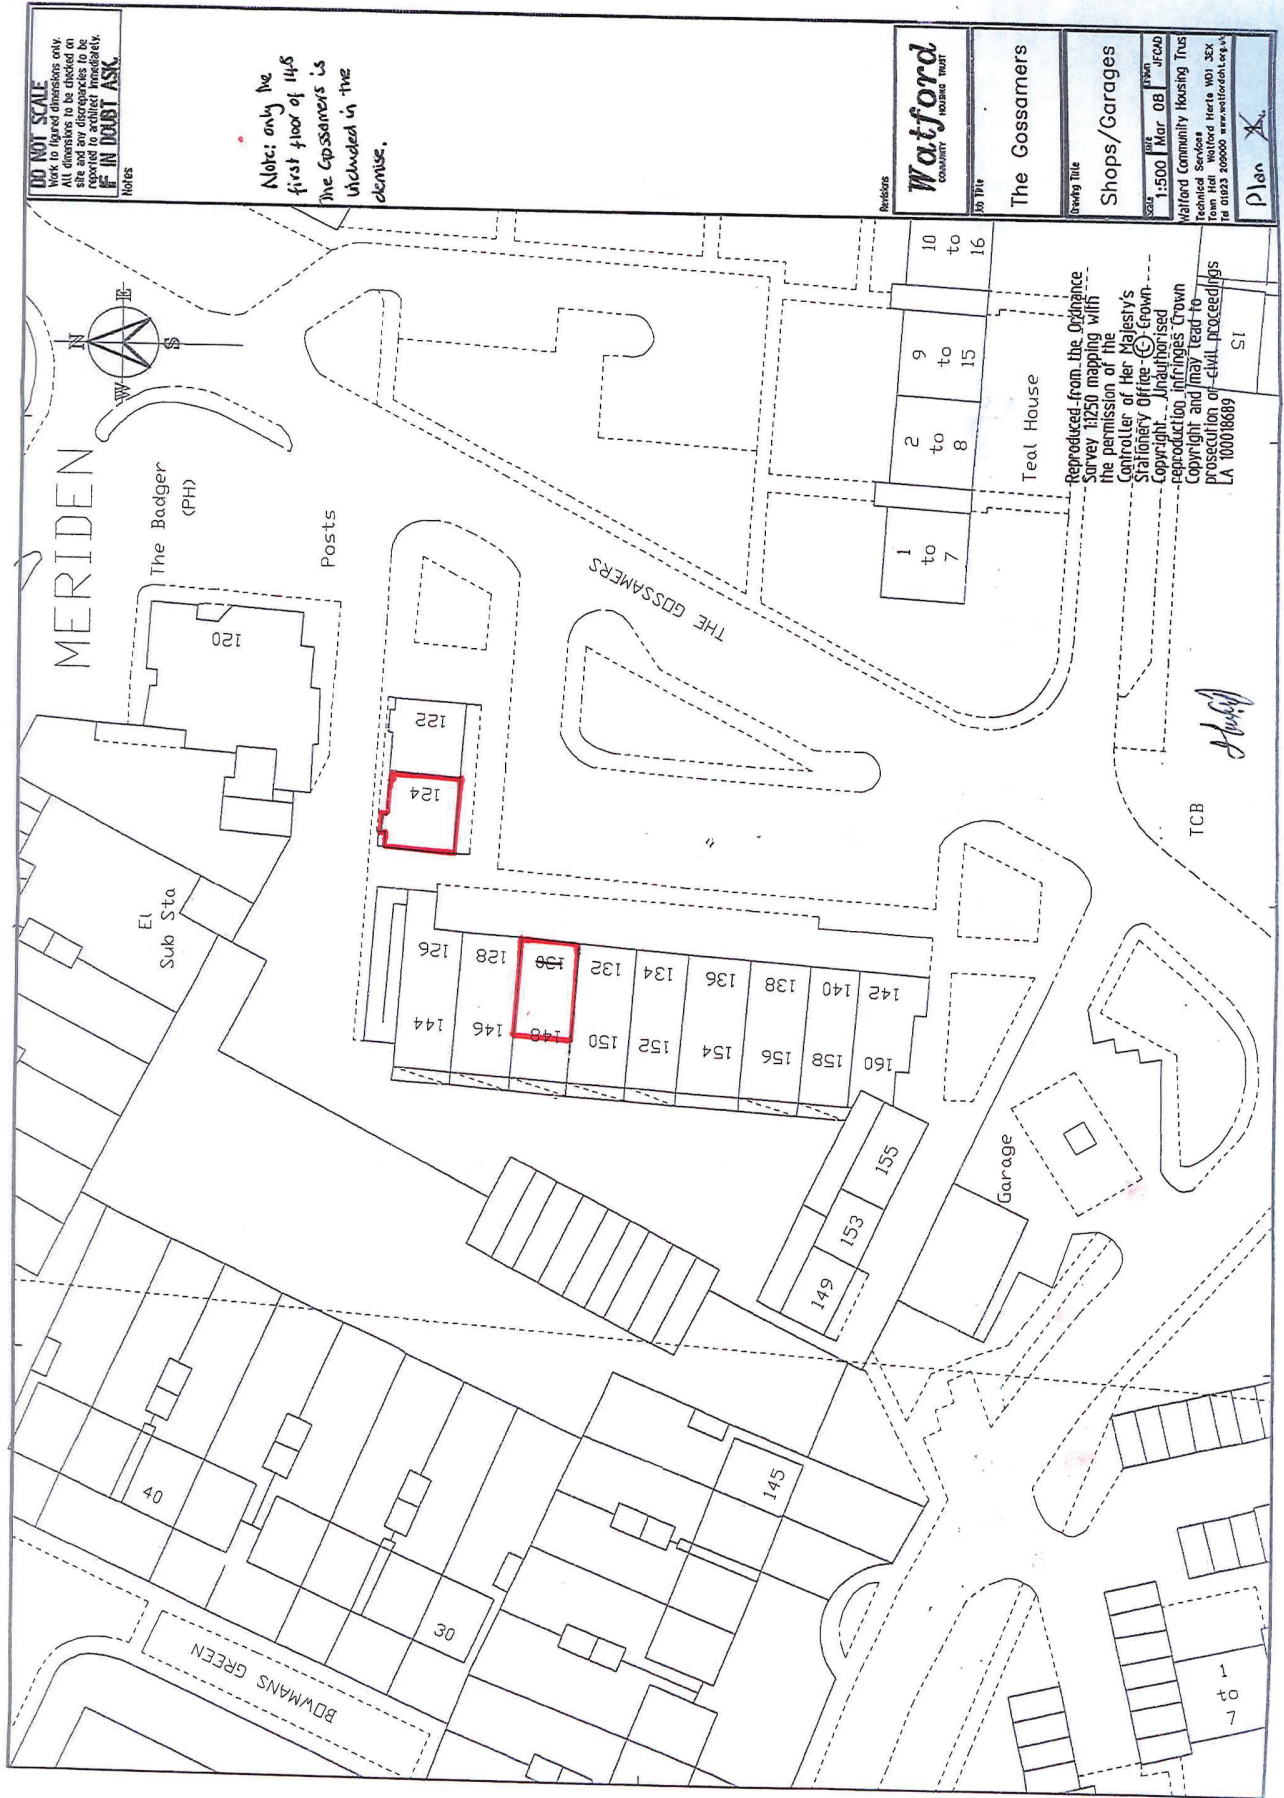

* CPO PLAN - 3 MERIDAN POST OFFICE
128 + 148 GOSSAMERS

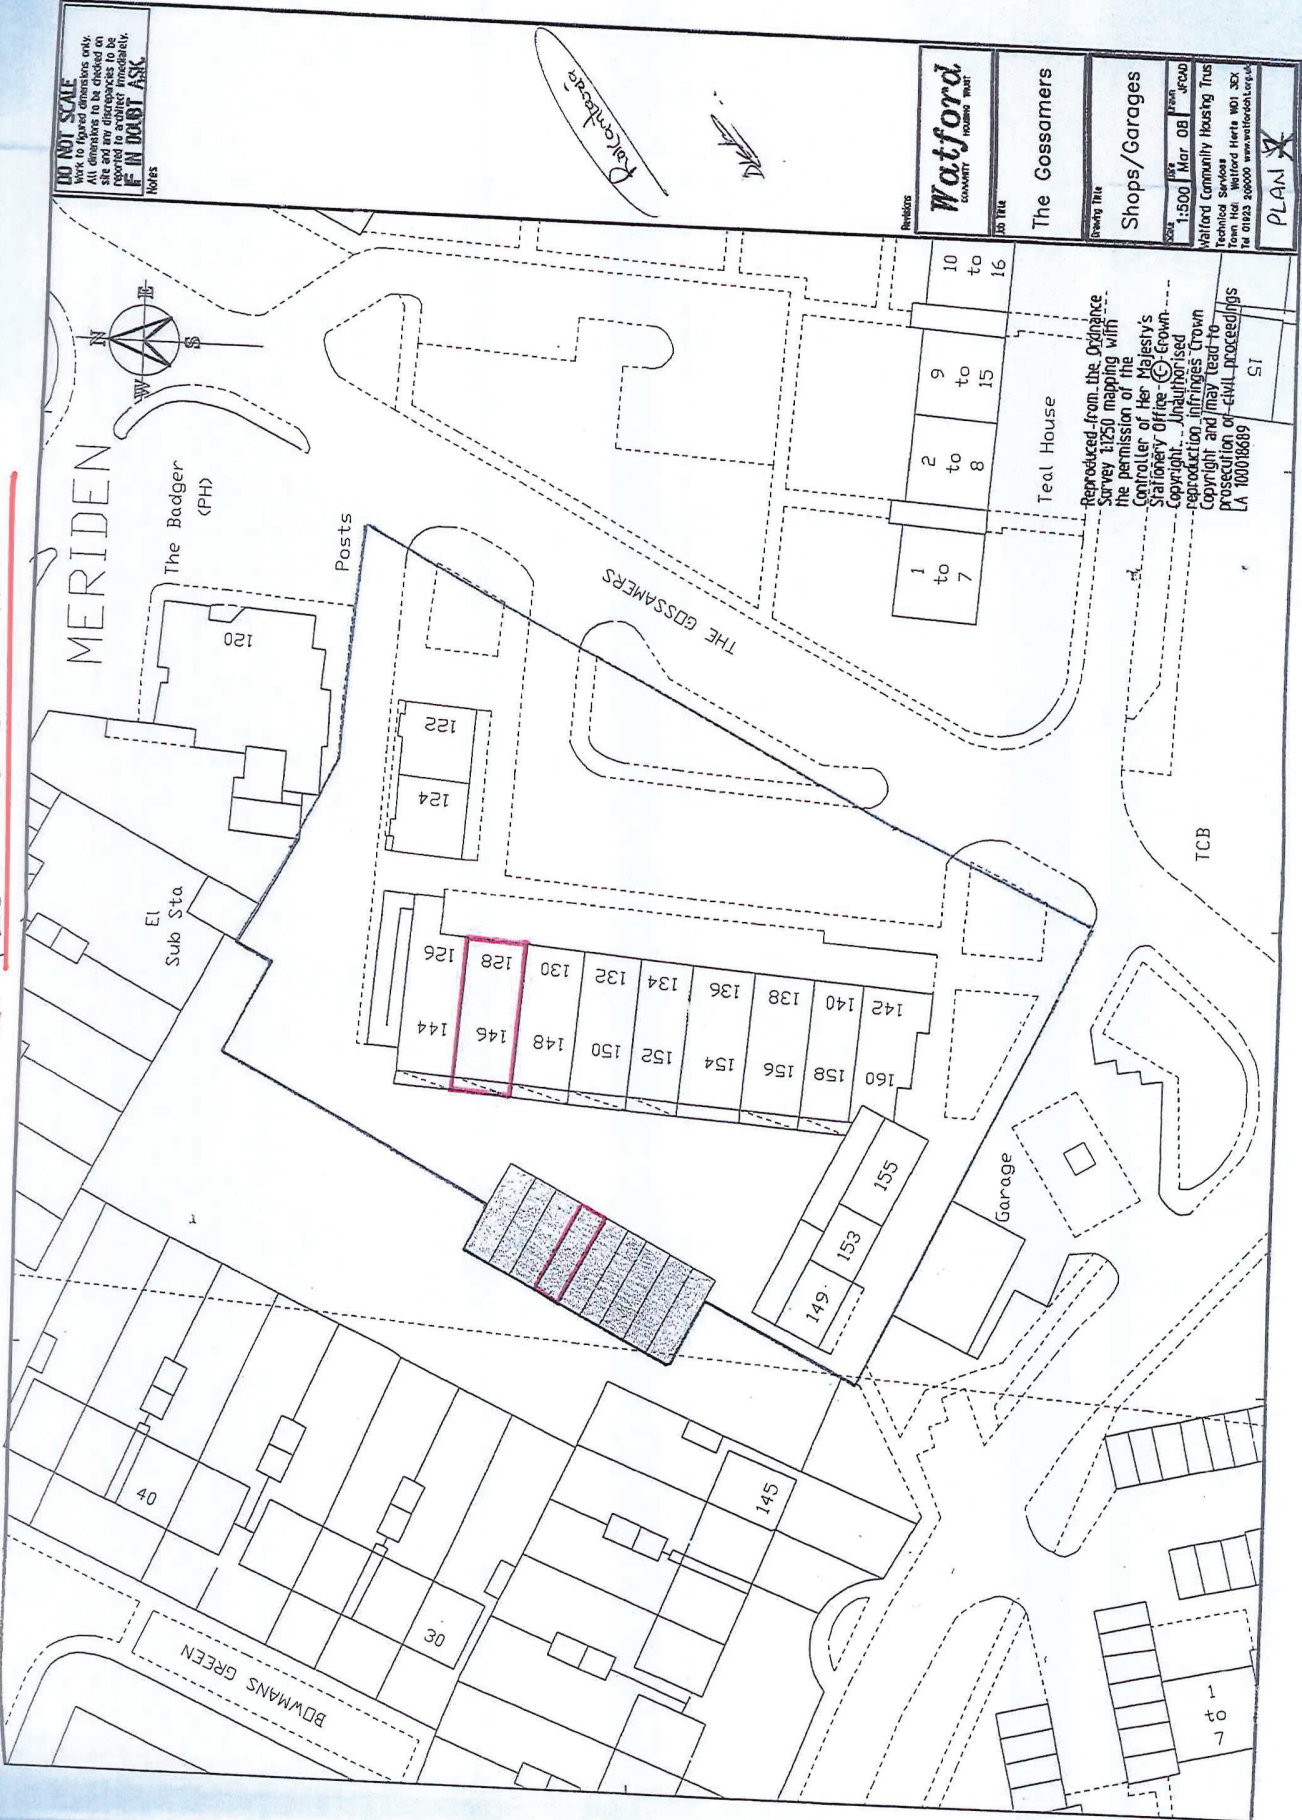

DO NOT SCALE
Work to figured dimensions only.
All dimensions to be checked on
drawing. Any discrepancies to be
reported to the Surveyor.
F IN DUBIT ASK



Watford
COMMUNITY HOUSING TRUST

The Gossamers

Shops/Garages

Scale: 1:500
Date: Mar 08
Drawn: JFC/AD
Checked: JFC/AD
Watford Community Housing Trust
Technical Services
Room 104, Watford Works, WD1 3EX,
Tel: 01823 200000 www.watfordhousingtrust.co.uk

PLAN

Reproduced from the Ordnance
Survey 1:250 mapping with
the permission of the
Controller of Her Majesty's
Stationery Office - Crown
Copyright. Unauthorised
reproduction infringes Crown
Copyright and may lead to
prosecution or civil proceedings
LA 100018689 51

WATFORD

MERIDEN

The Badger (PH)

Posts

El
Sub Sta

THE GOSSAMERS

Teal House

TCB

Garage

BOWMANS GREEN

CPO PLAN 4 - MERIDIAN FISH AND CHIP SHOP

136 THE GOSSAMERS



DAC

DO NOT SCALE
Work to figured dimensions only.
All dimensions to be checked on
site and any discrepancies to be
reported to architect immediately.
IF IN DOUBT ASK.

Notes

MERIDIAN

The Badger (PH)

Posts

El Sub Sta

120

122

124

126

128

130

132

134

136

138

140

142

144

146

148

150

152

154

156

158

160

149

153

155

Garage

TCB

THE GOSSAMERS

Teal House

1 to 7
to 8
to 15
to 16

Reproduced from the Ordnance
Survey 1:250 mapping with
the permission of the
Controller of Her Majesty's
Stationery Office. Crown
copyright. Unauthorised
reproduction infringes Crown
copyright and may lead to
prosecution or civil proceedings
LA 100018689

Section

Watford
COMMUNITY HOUSING TRUST

1:500 Title

The Gossamers

Plotting Title

Shops/Garages

Scale 1:500
Date 1 Mar 08
Drawn JPC
Checked JPC

Watford Community Housing Trust
Technical Services
1000 Watford Lane Wat 300
Tel 01823 202000 www.watford.org.uk

PLAN