


6.1.4 St Albans Road Frontage

The frontage has been designed to improve and activate the existing public realm of St Albans Road. The relationship between the new building and the retained listed building and their uses identify a natural entrance to the site and provide an accessible and open pedestrian route.

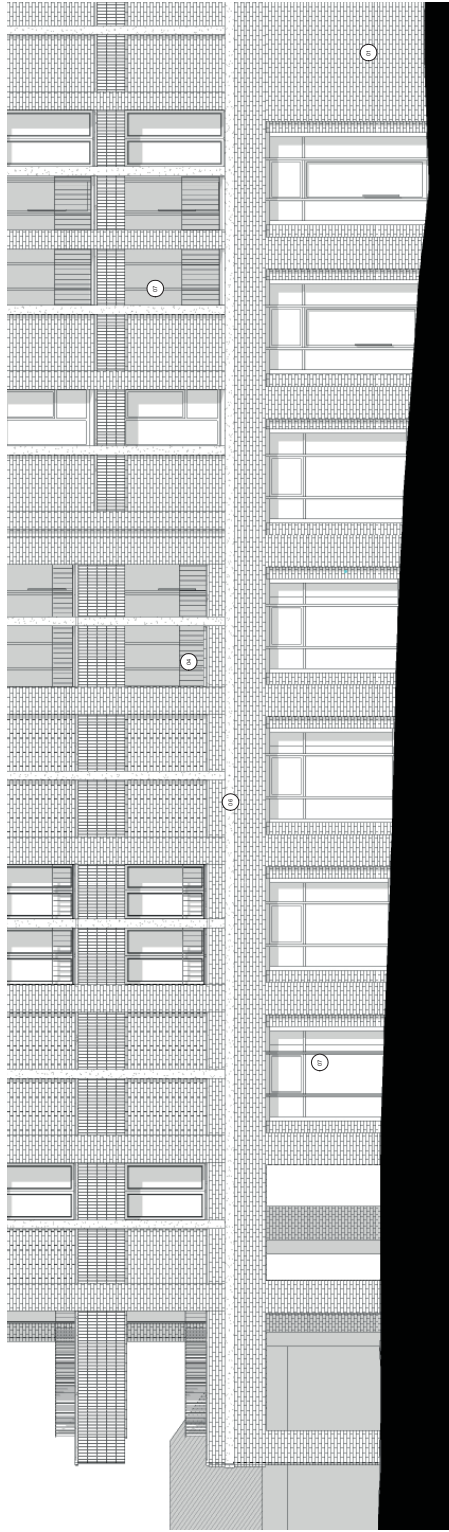

Ground Floor Elevation on St Albans Road



Entrance from St Albans Road

