


DESIGN VISION

A SOFT AND CURVY YET DYNAMIC DESIGN WHICH HAS DIFFERENT TYPES OF SEATING AREAS WITH CRESCENT SHAPED MOWN GRASS. WILDFLOWER MEADOWS PROVIDE A HIGHLY VISUAL IMPACT WITH COST EFFECTIVE MANAGEMENT WHILE ORNAMENTAL GRASSES GIVE A STRUCTURE THROUGHOUT THE WINTER. THE PAVING WILL BE A SIMILAR STYLE AND PATTERN TO THAT RECENTLY USED IN THE TOWN CENTRE BUT RATHER THAN BEING NATURAL STONE IT WILL BE A CONCRETE PRODUCT. ALL EXISTING BRICK WALLS TO BE REMOVED.

KEY

- EXISTING TREES
- PROPOSED TREE
- INFORMAL HEDGE (DOUBLE ROW)
- WILD FLOWER MEADOW
- AMENITY GRASS
- EXISTING SERVICES

CREAM & LIGHT GREY CONCRETE PAVING MIXTURE OF 200X400 & 200X100 SIZES

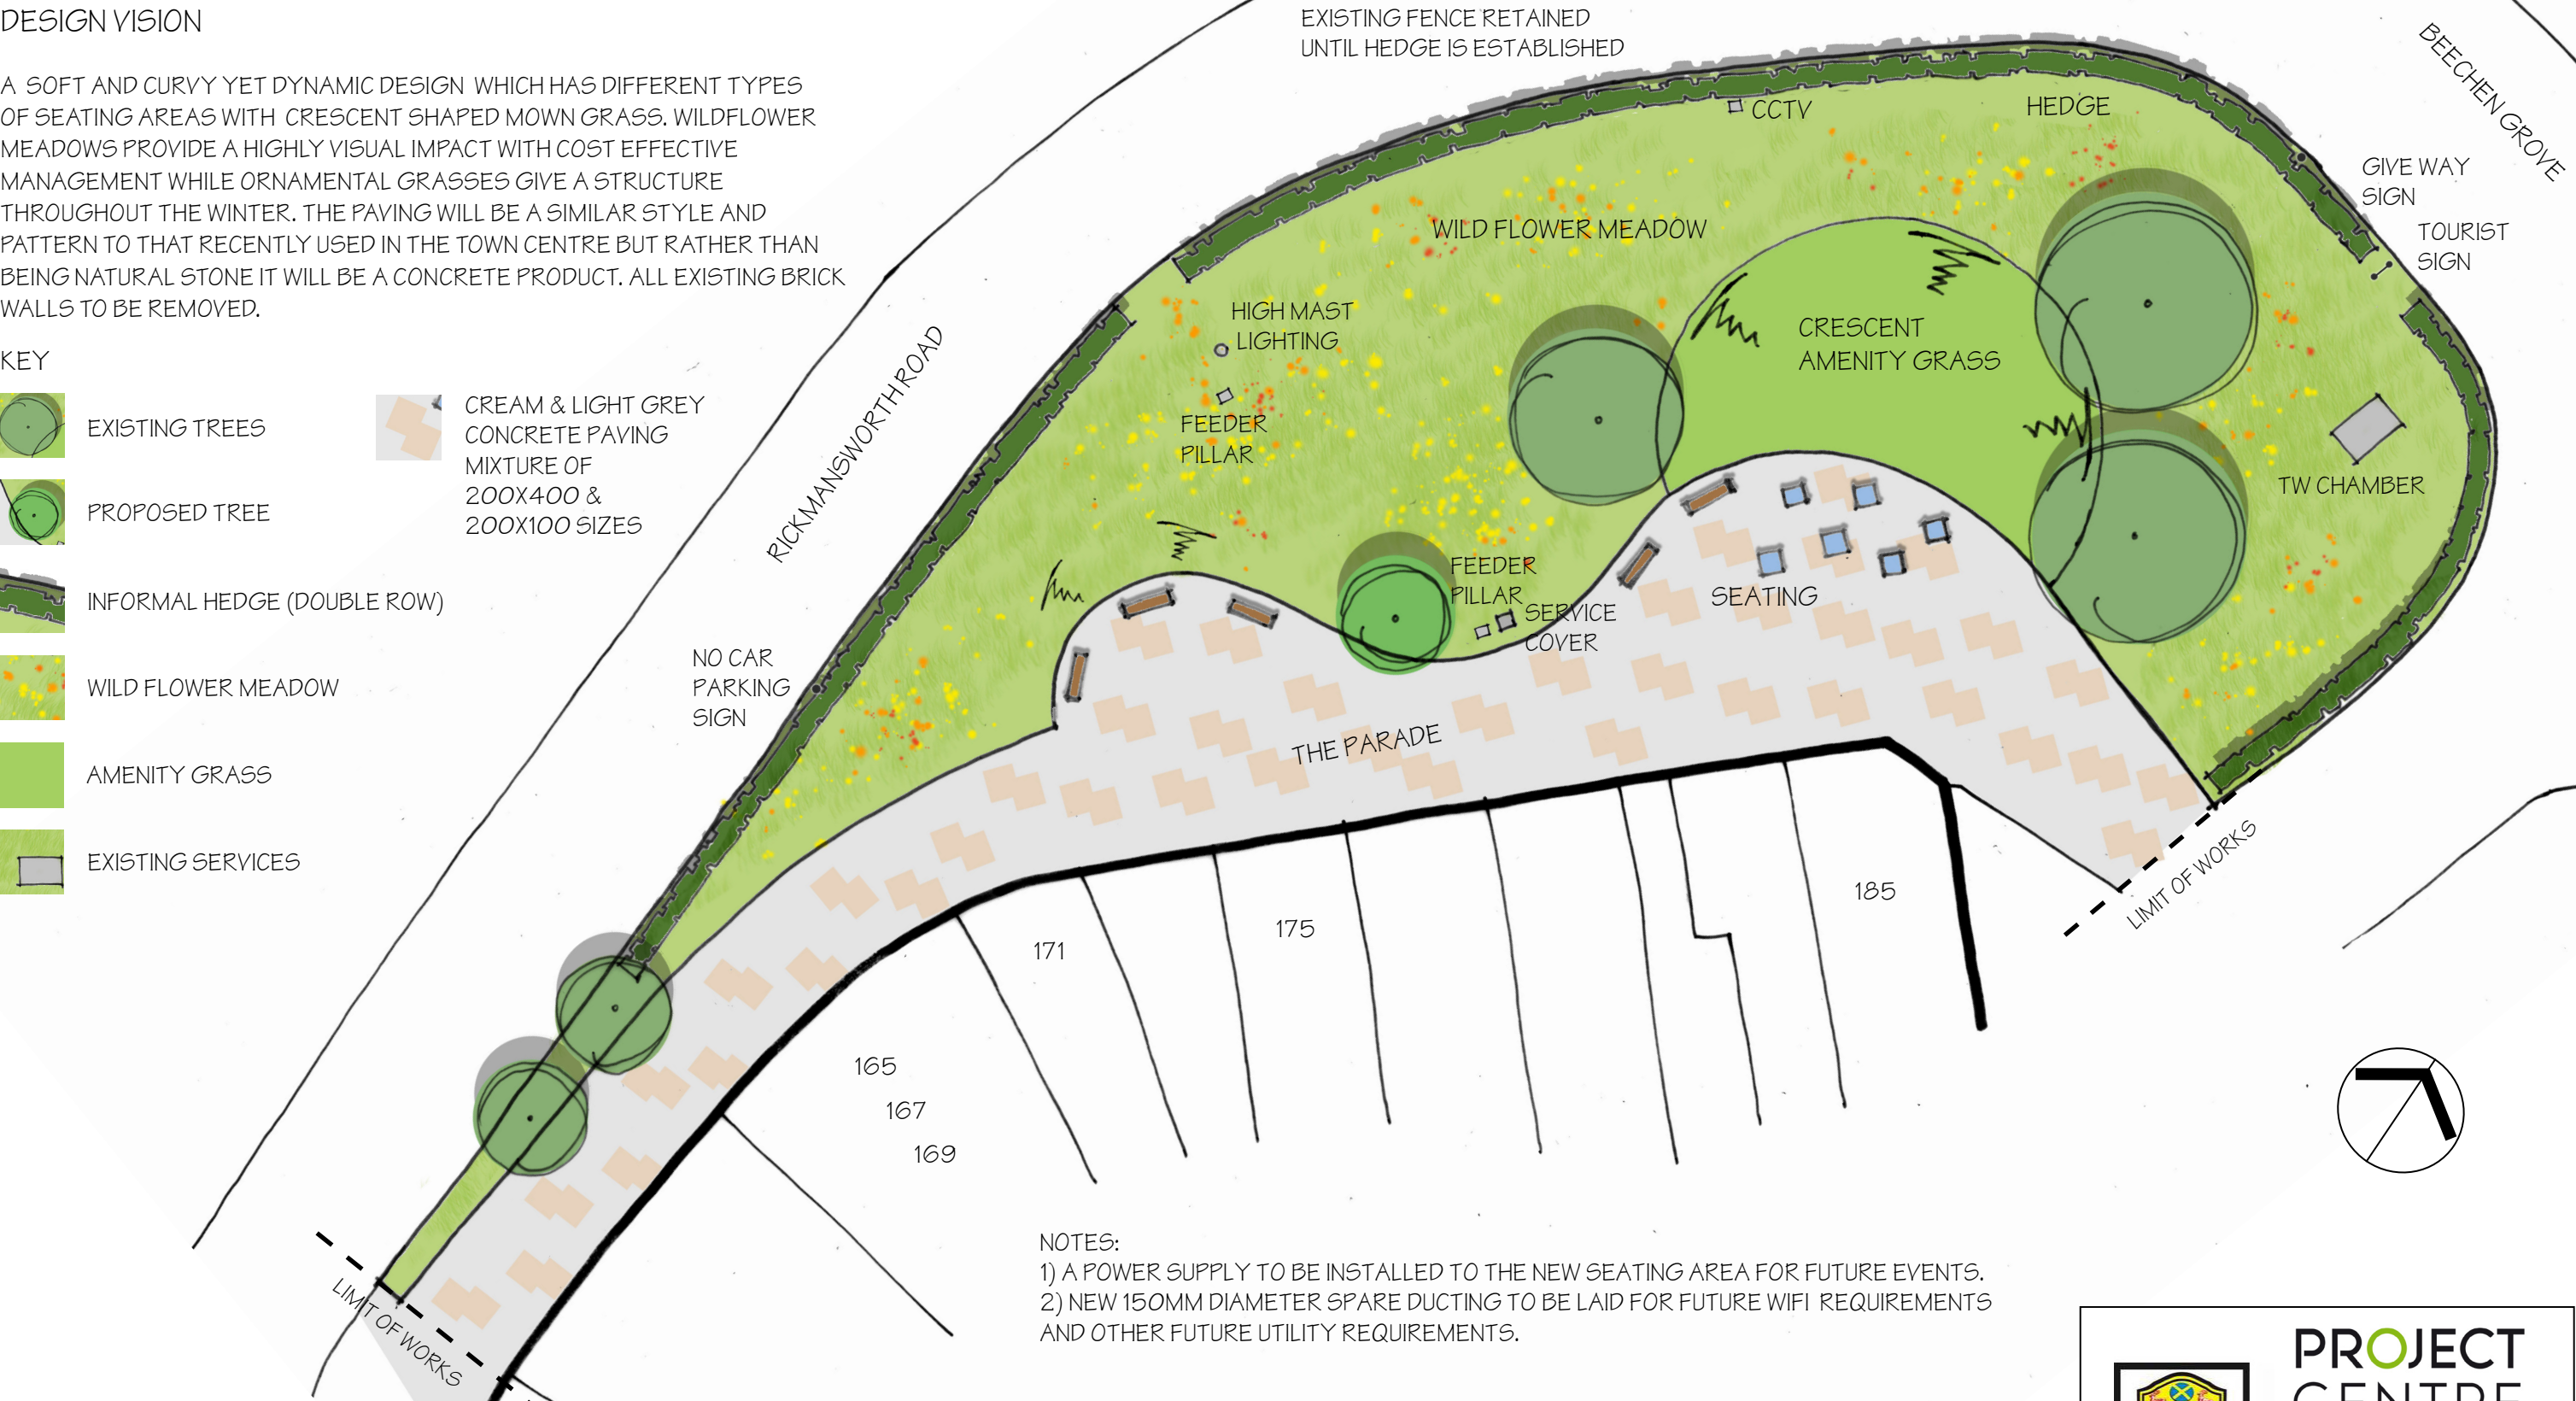

NOTES:
1) A POWER SUPPLY TO BE INSTALLED TO THE NEW SEATING AREA FOR FUTURE EVENTS.
2) NEW 150MM DIAMETER SPARE DUCTING TO BE LAID FOR FUTURE WIFI REQUIREMENTS AND OTHER FUTURE UTILITY REQUIREMENTS.




Wild flower meadow
(Local Authorities Double Delight Seed Mix)



Proposed tree
(Prunus avium 'Plena')



Informal hedge
(shrub rose)

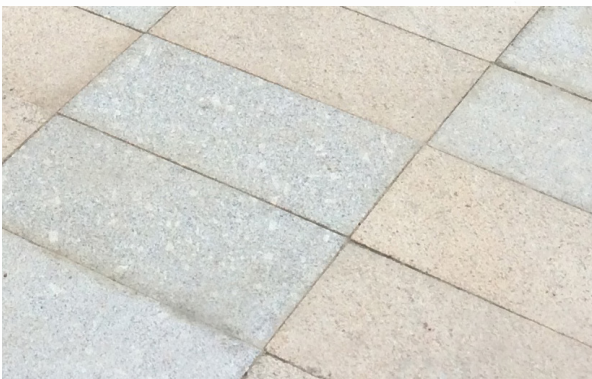

Andover textured paving a mixture of cream and light grey colours



PROJECT CENTRE



M MURRILL CONSTRUCTION LTD.
Civil Engineering & Highway Maintenance Contractor

THE PARADE, WATFORD

CONSULTATION LAYOUT PLAN

30/10/2014	1:250 @ A3	SI
------------	------------	----