



LICENSING SUB COMMITTEE

Thursday, 14th May, 2015

10.30 am

Town Hall, Watford

Please note the start time of this meeting

Publication date: 6 May 2015

CONTACT

If you require further information or you would like a copy of this agenda in another format, e.g. large print, please contact Alan Garside Democracy and Governance on 01923 278376 or by email to legalanddemocratic@watford.gov.uk .

Welcome to this meeting. We hope you find these notes useful.

ACCESS

Access to the Town Hall is via the Customer Service Centre, accessed from the visitors' car park. Visitors may park in the staff car park after 4.00 p.m. and before 7.00 a.m. This is a Pay and Display car park; the current charge is £1.50 per visit.

The Committee Rooms are on the first floor of the Town Hall and a lift is available. Induction loops are available in the Committee Rooms and the Council Chamber.

TOILETS (including disabled)

Toilets are situated on the first floor, near to the Committee Rooms.

FIRE/EMERGENCY INSTRUCTIONS

In the event of a fire alarm sounding, vacate the building immediately following the instructions given by the Democratic Services Officer.

- Do not use the lifts
- Do not stop to collect personal belongings
- Go to the assembly point at the Pond and wait for further instructions
- Do not re-enter the building until authorised to do so.

MOBILE PHONES

Please ensure that mobile phones are switched off or on silent before the start of the meeting.

FILMING / PHOTOGRAPHY / RECORDING / REPORTING

Please note: this meeting might be filmed / photographed / recorded / reported by a party other than Watford Borough Council for subsequent broadcast or publication.

If you do not wish to have your image / voice captured you should let the Chair or Democratic Services Officer know before the start of the meeting.

An audio recording may be taken at this meeting for administrative purposes only.

COMMITTEE MEMBERSHIP

Councillors I Brown, J Brown, J Connal, K Crout, G Derbyshire, K Hastrick, M Mills, G Saffery, D Scudder, S Williams, M Hofman, A Khan and B Mauthoor

The Sub-Committee to comprise 3 members from those listed above.

AGENDA

PART A - OPEN TO THE PUBLIC

1. **COMMITTEE MEMBERSHIP/ ELECTION OF A CHAIR**
2. **DISCLOSURE OF INTERESTS (IF ANY)**
3. **APPLICATION FOR A NEW PREMISES LICENCE: WOODY EXPRESS, 103 THE PARADE, WATFORD, WD17 1LU (Pages 1 - 20)**

Report of the Head of Community and Customer Services

This report asks the Sub-Committee to consider an application for a new premises licence following the receipt of representations.

PART A

Report to: Licensing Sub-Committee
Date of meeting: 14 May 2015
Report of: Head of Community and Customer Services
Title: Application for a new Premises Licence
Woody Express, 103 The Parade, High Street, Watford WD17 1LU
15/00518/LAPRE

1.0 **SUMMARY**

1.1 An application for a new Premises Licence has been received from Mr Cengiz Erpolat to licence the premises at 103 The Parade, High Street, Watford, for the provision of late night refreshment, Monday to Sunday. Two responsible authorities have submitted representations, and one representation has also been received from an interested party.

2.0 **RECOMMENDATIONS**

2.1 That the Licensing Sub-Committee determines whether to grant the application (amended as appropriate for the promotion of the licensing objectives) as set out in the report.

Contact Officer:

For further information on this report please contact: Austen Young (Licensing Officer) telephone 01923 278474: email: austen.young@watford.gov.uk

Report approved by: Alan Gough, Head of Community and Customer Services

3.0 **APPLICATION**

3.1 Type of authorisation applied for
New Premises Licence.

3.2 Description of premises
The premises is described on the application form as an 'A5 use take away shop', and accordingly will fall under the definition of a take-away under Policy LP2. Woody Express does not currently benefit from a licence. The premises is situated within the Town Centre as defined by Policy LP3.

3.3 A map of the location of the premises is attached at appendix 1.

3.4 A plan showing the layout of the premises is attached at appendix 2.

3.5 Licensable activities

Licensable activity	Applied for
Plays	
Films	
Indoor sports events	
Boxing or wrestling entertainment	
Live music	
Recorded music	
Performances of dance	
Anything of a similar description to live or recorded music or dance	
Provision of late night refreshment	✓
Sale by retail of alcohol for consumption on the premises	
Sale by retail of alcohol for consumption off the premises	

3.6 Licensable hours

The requested hours are detailed in the table below.

	Late Night Refreshment	Opening Hours
Monday	23:00 – 03:00	11:00 – 03:00
Tuesday	23:00 – 01:00	11:00 – 01:00
Wednesday	23:00 – 01:00	11:00 – 01:00
Thursday	23:00 – 01:00	11:00 – 01:00
Friday	23:00 – 03:15	11:00 – 03:15
Saturday	23:00 – 03:15	11:00 – 03:15
Sunday	23:00 – 00:00	11:00 – 00:00

3.7 The application was originally submitted requesting a terminal hour for late night refreshment of 03:15 hrs on Monday nights. However, this terminal hour was reduced to 03:00 hrs following discussions with the Police. A condition regarding door supervisors was also agreed, and further details of this can be found at paragraph 8.5.

4.0 **BACKGROUND INFORMATION**

4.1 The following background information is known about these premises:

4.2 Designated premises supervisor

Not applicable as the premises have not applied to sell alcohol.

4.3 Current licences held

The premises is not currently licensed. The premises was previously licensed for the provision of late night refreshment under a licence with reference 11/01411/LAPRE. This licence benefited from hours which pre-dated the existing licensing policy, and therefore was able to trade after 1am on most days. However, this licence was surrendered by the previous licence holder on 1 December 2014.

4.4 This previous licence permitted the provision of late night refreshment as below. The hours requested under this current application do not exceed the hours permitted under the previous licence

Monday	23:00 – 03:00
Tuesday	23:00 – 03:00
Wednesday	23:00 – 03:00
Thursday	23:00 – 03:00
Friday	23:00 – 03:15
Saturday	23:00 – 03:15
Sunday	23:00 – 00:00

4.5 Prior to this licence being surrendered, the premises had been licensed under the Licensing Act 2003 since November 2005 when the Act came into force. The premises was not licensed prior to November 2005.

4.6 An application for a new licence to permit the provision of late night refreshment was submitted on 9 January 2015 by the applicant in this case, Mr Cengiz Erpolat, but was refused by a licensing sub-committee on 2 March 2015. An appeal has been lodged by the applicant with regards to this application and is currently progressing through the Magistrates' Court.

4.7 Closing date for representations
30 April 2015

4.8 Public notice published in newspaper
10 April 2015

4.9 Visits and Enforcement action
During the hearing on 2 March 2015, it was alleged that the premises had been witnessed as being open and trading on a previous weekend after 11pm without a licence. This was admitted by Mr Erpolat during the hearing. As a result of this admission, a warning was administered for a first offence.

There have been no other visits or enforcement action taken against the premises since the licensing authority were made aware that Mr Erpolat had taken on the premises in January 2015.

The former licence holders held the licence between September 2011 and December 2014. During this time, there were no complaints logged with the licensing authority, but there were two complaints logged with the Environmental Health team.

One complaint was with regards to the rear yard and the amount of rubbish therein. It should be noted that no premises was named as the source of this rubbish, and the complainant did mention that passers-by threw their litter into the yard. This area is private land, and so it is the landowner who has ultimate responsibility over this area.

The second complaint was with regards to noise from the banging of pots and the emptying of rubbish. There was also a complaint about the odour and noise from the kitchen extract system. This was linked directly to the premises. The complainants did not supply any further information on the alleged nuisance, and so no further action was taken.

5.0 **PROMOTION OF LICENSING OBJECTIVES.**

5.1 The operating schedule that allows the applicant to describe any additional steps they intend to take to promote the four licensing objectives should this application be granted has been reproduced at appendix 3.

6.0 **RESPONSIBLE AUTHORITIES**

6.1 Licensing Authority

The licensing authority, in their role as a responsible authority, have submitted representations on the grounds of the prevention of crime and

disorder and the prevention of public nuisance. These representations are attached at appendix 4.

6.2 Environmental Health

Environmental Health have submitted representations on the grounds of the prevention of public nuisance. These representations are attached at appendix 5.

6.3 Police

No representations

6.4 Planning

No representations

6.5 Fire and Rescue Service

No representations

6.6 Trading Standards

No representations

6.7 Child Protection

No representations

6.8 Interested Parties

Representations have been received from the interested parties below.

6.9

Name	Address	Representative Body (Yes/No)	Relevance to which licensing objective
Central Town Residents' Association	c/o 31 St Johns Road, Watford WD17 1QB	Yes	Public nuisance

6.10 These representations are attached at appendix 6.

6.11 The recurring theme throughout the representations is with regards to the concerns that, by allowing this premises to open until a latest time of 3:15am, there is a potential for an increase in anti-social behaviour and public nuisance. The representations refer to how it is believed that a late closing time will keep more people within the Town Centre for longer, therefore not aiding dispersal, and potentially prolonging any existing nuisance earlier into the morning. The representations are also concerned about the potential impact of this premises on new residential developments within the town centre.

7.0 **Policy considerations**

7.1 The following provisions of the Licensing Act 2003 apply to this application:

- Sections 17 and 18 (Application for premises licence):
Section 17 details the process which the applicant must have

followed for the application to be considered valid. Section 18 describes the process by which an application for a premises licence is determined, including where relevant representations have been made as in this case.

- The Licensing Act 2003 (Hearings) Regulations 2005 (as amended)
These regulations detail how hearings should be conducted to determine applications submitted under the Licensing Act.

7.2 Statutory guidance

The following provisions of the Secretary of State's guidance (March 2015) apply to this application:

- Paragraphs 8.33 - 8.41:
These paragraphs explain how steps should be taken to promote the licensing objectives. It is for the Sub-Committee to decide in light of this guidance whether the measures offered by the applicant are appropriate to promote the licensing objectives. It is equally important to use the same measure when looking at any steps requested by a party making representations against an application.
- Paragraphs 9.30 – 9.40:
These paragraphs explain that hearings should be focussed on the steps considered appropriate to the promotion of the licensing objectives, as well as how appropriate weight must be attributed to the steps to promote the licensing objectives, the representations presented by all parties, the statutory guidance, and the licensing authority's statement of licensing policy.
- Paragraphs 9.41 – 9.43
These paragraphs explains that when determining applications, the authority's determination should be evidence-based, as well as how to assess if a step is 'appropriate' for the promotion of the licensing objectives.
- Chapter 10:
This chapter looks at best practice in relation to conditions that may be attached to a premises licence should it be believed that such conditions are appropriate to promote the licensing objectives. Any additional conditions requested by any party should be considered with reference to this chapter.

7.3 Statement of licensing policy

The following paragraphs of the licensing authority's statement of licensing policy apply to this application:

- Policy LP1 – Premises Definitions
Under this policy, the premises are best defined as a take-away.
- Policy LP2 – Location and Operation of Premises

This policy sets out the approach to licensing premises when relevant representations are received, notwithstanding that each application is considered on its own merits. This premises is situated within the Town Centre (as defined in Policy LP3) and as such this policy states that take-aways 'will generally be allowed late-night refreshment sales to 1am only (other than for special occasions)'.

- Policy LP3 – Creating a Family Friendly Town Centre
This is a special policy which applies to this part of the town centre, which is intended to be strictly applied.

Paragraph 2 of LP3 states that 'where relevant representations about an application for a restaurant, café-bar, other entertainment venue, café or premises providing other non-alcohol licensable activities (as defined in policy LP1) are received, our starting point will be to grant the application subject to conditions to address those representations'. This paragraph is applicable because the premises have not requested alcohol as a licensable activity.

Paragraph 4 of LP3 states that 'where relevant representations have been received, we will consider granting applications which limit the hours of operation to those set out in policy LP2 unless exceptions to LP3 can be shown'.

Exceptions to LP3

1. Exceptions will not be made on the grounds that:
 - (1) the building design is of a high standard; we would expect that all applicants will want to ensure the highest design standards possible;
 - (2) that the applicant is of good character. It is a legal requirement that premises selling alcohol must be under the management of a designated premises supervisor, who must themselves hold a personal licence to sell alcohol;
 - (3) the premises are small. Even small premises can contribute to crime, disorder and nuisance.
2. We will consider whether to grant an application, even when relevant representations have been received, if:
 - (1) the application contributes to the family-friendly development of the town centre; or
 - (2) to effect a real reduction in capacity of alcohol sales; or
 - (3) to replace a vertical drinking establishment with seated consumption and waiter service.
3. In any case where an applicant wishes an exception to be considered, the responsibility is with them to show why it

should be considered and not on the Sub-Committee to show why an exception should not be made.

- Policy LP6 – Prevention of Crime and Disorder
Under this policy the Sub-Committee will consider any necessary measures to deal with the potential for crime and disorder where relevant representations have been received.
- Policy LP8 – Prevention of Public Nuisance
Under this policy the Sub-Committee will consider any appropriate measures to deal with the potential for public nuisance and/or anti-social behaviour where relevant representations have been received.
- Policy LP11 – Representations About Applications
This policy recommends the type of information that should be included in a representation. It also explains how representations will be dealt with.

7.4 The Committee is reminded of their duty under the Crime and Disorder Act 1998 to consider the crime and disorder implications of their decisions and the authority's responsibility to co-operate in the reduction of crime and disorder in the Borough.

7.5 The Committee is reminded that the Human Rights Act 1998 guarantees the right to a fair hearing for all parties in the determination of their civil rights. The Act also provides for the protection of property, which may include licences in existence, and the protection of private and family life.

8.0 **CONDITIONS**

8.1 Members will be aware that an operating schedule forms part of the licensing process. This document outlines what activities are proposed, the opening hours, how the activities will be managed particularly in respect of the licensing objectives.

8.2 The most critical part of the operating schedule is the steps taken by the applicant to promote the four licensing objectives. Applicants are always reminded to take careful consideration as to what is entered in this section as whatever is proposed will be translated as conditions on the licence.

8.3 Applicants should give consideration to the local area and reflect this in their application. It should demonstrate an awareness of the local community, local crime and disorder issues, and the local environment.

8.4 Conditions consistent with the operating schedule
Officers propose that the following conditions are consistent with the operating schedule submitted by the applicant (adapted where possible from the licensing authority's pool of model conditions), and are appropriate for the promotion of the licensing objectives:

1. All doors and windows shall be kept closed except for the immediate access and egress of persons
2. A notice shall be prominently displayed at the exit from the premises requesting patrons to respect the needs of local residents and leave the area quietly

8.5 Conditions proposed by the responsible authorities

Following discussions between the applicant's agent and the Police, a condition was accepted by the applicant with regards to the provision of door supervision. The condition is as follows:

1. 1 x SIA member of door staff shall be on duty on Monday, Friday and Saturday nights

As this condition was accepted by the applicant, it should be treated as being volunteered as part of the operating schedule.

8.6 As part of their representations, Environmental Health have proposed a number of conditions which could be attached to any licence which is granted as a result of this application. These conditions are detailed in their representations which are attached at appendix 5. Officers have considered these proposals and would suggest that the following conditions are appropriate for the promotion of the licensing objectives:

1. All litter, including food debris, which is associated with the use of the premises shall be cleared from within a 15 metre radius of the shop front at the close of business every day. All such rubbish to be disposed of as trade waste.
2. All customers who order food to take-away after 23:00, shall be asked if they require a bag and serviettes for their food, and shall only be provided if required by the customer.
3. Notices shall be prominently displayed at all exits requesting patrons to respect the needs of local residents and leave the area quietly, and to dispose of their waste responsibly.
4. A bin shall be provided for public use within the public area of the premises.

8.7 Conditions proposed by interested parties

No conditions were proposed by the interested party.

8.8 Pool of Model Conditions

In addition to any conditions proposed by the responsible authorities or interested parties, the licensing authority also has its own pool of model conditions that may help mitigate the concerns raised in the representations.

Officers propose that the following conditions from the pool of conditions (amended according to the representations and suggested conditions from responsible authorities) are appropriate to be attached to the licence:

1. There shall be at least 1 SIA licensed door supervisor on duty at the entrance of the premises from 23:00 on Monday, Friday and Saturday. The door supervisor shall remain on duty until 30 minutes after the premises closes to the public.

This condition slightly amends the condition which was agreed with the Police, as mentioned in paragraph 8.5. By stating when the door supervisor should start and when they should finish, officers suggest that the condition is now clearer and more enforceable. The representations have also touched upon the issue of dispersal, and so it is suggested that the door supervisor remains on duty after the premises has closed to the public in order to aid dispersal and encourage people to vacate the area.

This does not restrict the Sub-Committee's power to attach conditions from the pool (amended or otherwise) if they consider that they are appropriate, proportionate, justifiable and within the applicant's power to comply with.

- 8.9 A draft Premises Licence which reflects this application and the conditions which are proposed in the preceding paragraphs is attached at appendix 7.

9.0 OFFICERS' OBSERVATIONS

- 9.1 As stated above, Policy LP3 is intended to be applied strictly. Representations have been received about an application to extend the hours for the provision of late night refreshment within a take-away, and so the Sub-Committee's starting point ought to be to consider granting the application subject to conditions to address the concerns raised in the representations.
- 9.2 Policy LP3 also states that where relevant representations have been received, the Sub-Committee may consider granting the application but with limits placed on the hours of operation in line with Policy LP2, unless the applicant can show they should be considered an exception.
- 9.3 To demonstrate whether they are an exception, policy LP3 sets out three tests:
- (1) the application contributes to the family-friendly development of the town centre; or
 - (2) to effect a real reduction in capacity of alcohol sales; or
 - (3) to replace a vertical drinking establishment with seated consumption and waiter service.
- 9.4 There is little evidence that this application does satisfy one of these tests. The requested hours of operation do not suggest that the premises will contribute as a family-friendly business. The premises is not replacing an

alcohol-led premises, and so tests (2) and (3) are not applicable. However, the onus of proving an exception still lies with the applicant.

9.5 The licensing authority and Environmental Health have both referred to the development of JSA House at 110 The Parade, High Street, Watford, within their representations. Officers can confirm that this building has been granted planning permission to be converted into 64 bedsits. The works to convert this premises have started, and it is feasible that these properties will be completed and occupied by the end of 2015.

9.6 In paragraph 8.6, officers have not reproduced all conditions proposed by Environmental Health. It is not felt that it is appropriate to restrict delivery times. This application is to be treated on its own merits, but it must be noted that this premises has operated as a take-away previously, albeit under different owners with a different management style. There are no recorded complaints regarding noise from deliveries, and so it is not felt that it is appropriate to restrict such activities through conditions because this has not proven to be an issue at this location. Officers remind the sub-committee that should deliveries or other such activities become a source of concern or nuisance, then this can be looked at in detail at the relevant time. The relevant officers would seek to work with the premises first to address any complaints, but also have more formal routes available to them such as enforcement notices, if the activities are held to cause a public nuisance, or even a licence review if it is felt to be appropriate.

9.7 The representations against this application make reference to the movement of patrons and dispersal of people from the town centre. Members are reminded of paragraph 2.20 of the statutory guidance, which states:

“Beyond the immediate area surrounding the premises, these are matters for the personal responsibility of individuals under the law. An individual who engages in anti-social behaviour is accountable in their own right. However, it would be perfectly reasonable for a licensing authority to impose a condition, following relevant representations, that requires the licence holder or club to place signs at the exits from the building encouraging patrons to be quiet until they leave the area, or that, if they wish to smoke, to do so at designated places on the premises instead of outside, and to respect the rights of people living nearby to a peaceful night.”

9.8 Although individuals are responsible for their own behaviour away from a premises, the representations, particularly from the residents' association, are concerned that by allowing this premises to open late, it will result in capturing people within the town centre for longer, and therefore have a negative impact on the dispersal of these people. It is stated that retaining patrons within the town centre creates a greater risk of 'flash-points', as well as prolonging the time it takes for people to disperse from the town centre, which is highlighted as a particular problem where patrons pass residential properties. It is for members to decide how much weight to attach to these comments and the concerns contained therein, and how attributable these concerns are to the premises.

- 9.9 Members are asked to note the contents of paragraph 4.9, with regards to the previous history of the premises. Members will be aware that each application is to be judged on its own merits, and should be wary of unduly attaching too much weight to the history of the premises or of the applicant. Neither the existence of a previous licence, nor the outcome of a separate application, should be treated as a binding precedent. This application is to be considered by Members under the licensing authority's current licensing policy, and by attaching such weight as they see fit to the representations and submissions put before them by both the applicant and any interested parties or responsible authorities.
- 9.10 The officers' observations and the comments regarding the representations are in no way meant to bind Members. They are for guidance only and Members may attach whatever weight they see fit.
- 9.11 The Sub-Committee have a duty to "have regard" to the licensing policy but are not bound by it. However, should Members wish to depart from the policy then detailed reasons for this must be given as part of any decision.
- 9.12 In determining this application, the Sub-Committee must have regard to the representations and take such steps as it considers appropriate for the promotion of licensing objectives. The steps are:
- (a) grant the application in full.
 - (b) modify the conditions of the licence volunteered by the applicant in the operating schedule, by altering or omitting or adding them.
 - (c) reject the whole or part of the application.

Appendices

Appendix 1 – map of the premises' location

Appendix 2 – plan of the premises

Appendix 3 – applicants' operating schedule

Appendix 4 – representations from licensing authority

Appendix 5 – representations from Environmental Health

Appendix 6 – representations Central Town Residents' Association

Appendix 7 – draft licence (reference 15/00518/LAPRE)

Background Papers

The following background papers were used in the preparation of this report.

If you wish to inspect or take copies of the background papers, please contact the officer named on the front page of the report.


Licensing Act 2003

Amended guidance issued under section 182 of the Licensing Act 2003

(Home Office March 2015)


Licensing Act (Hearings) Regulations 2005
Watford Borough Council Licensing Policy (November 2013 – November
2018)
Watford Borough Council Pool of Model Conditions (March 2013)

File Reference
Woody Express

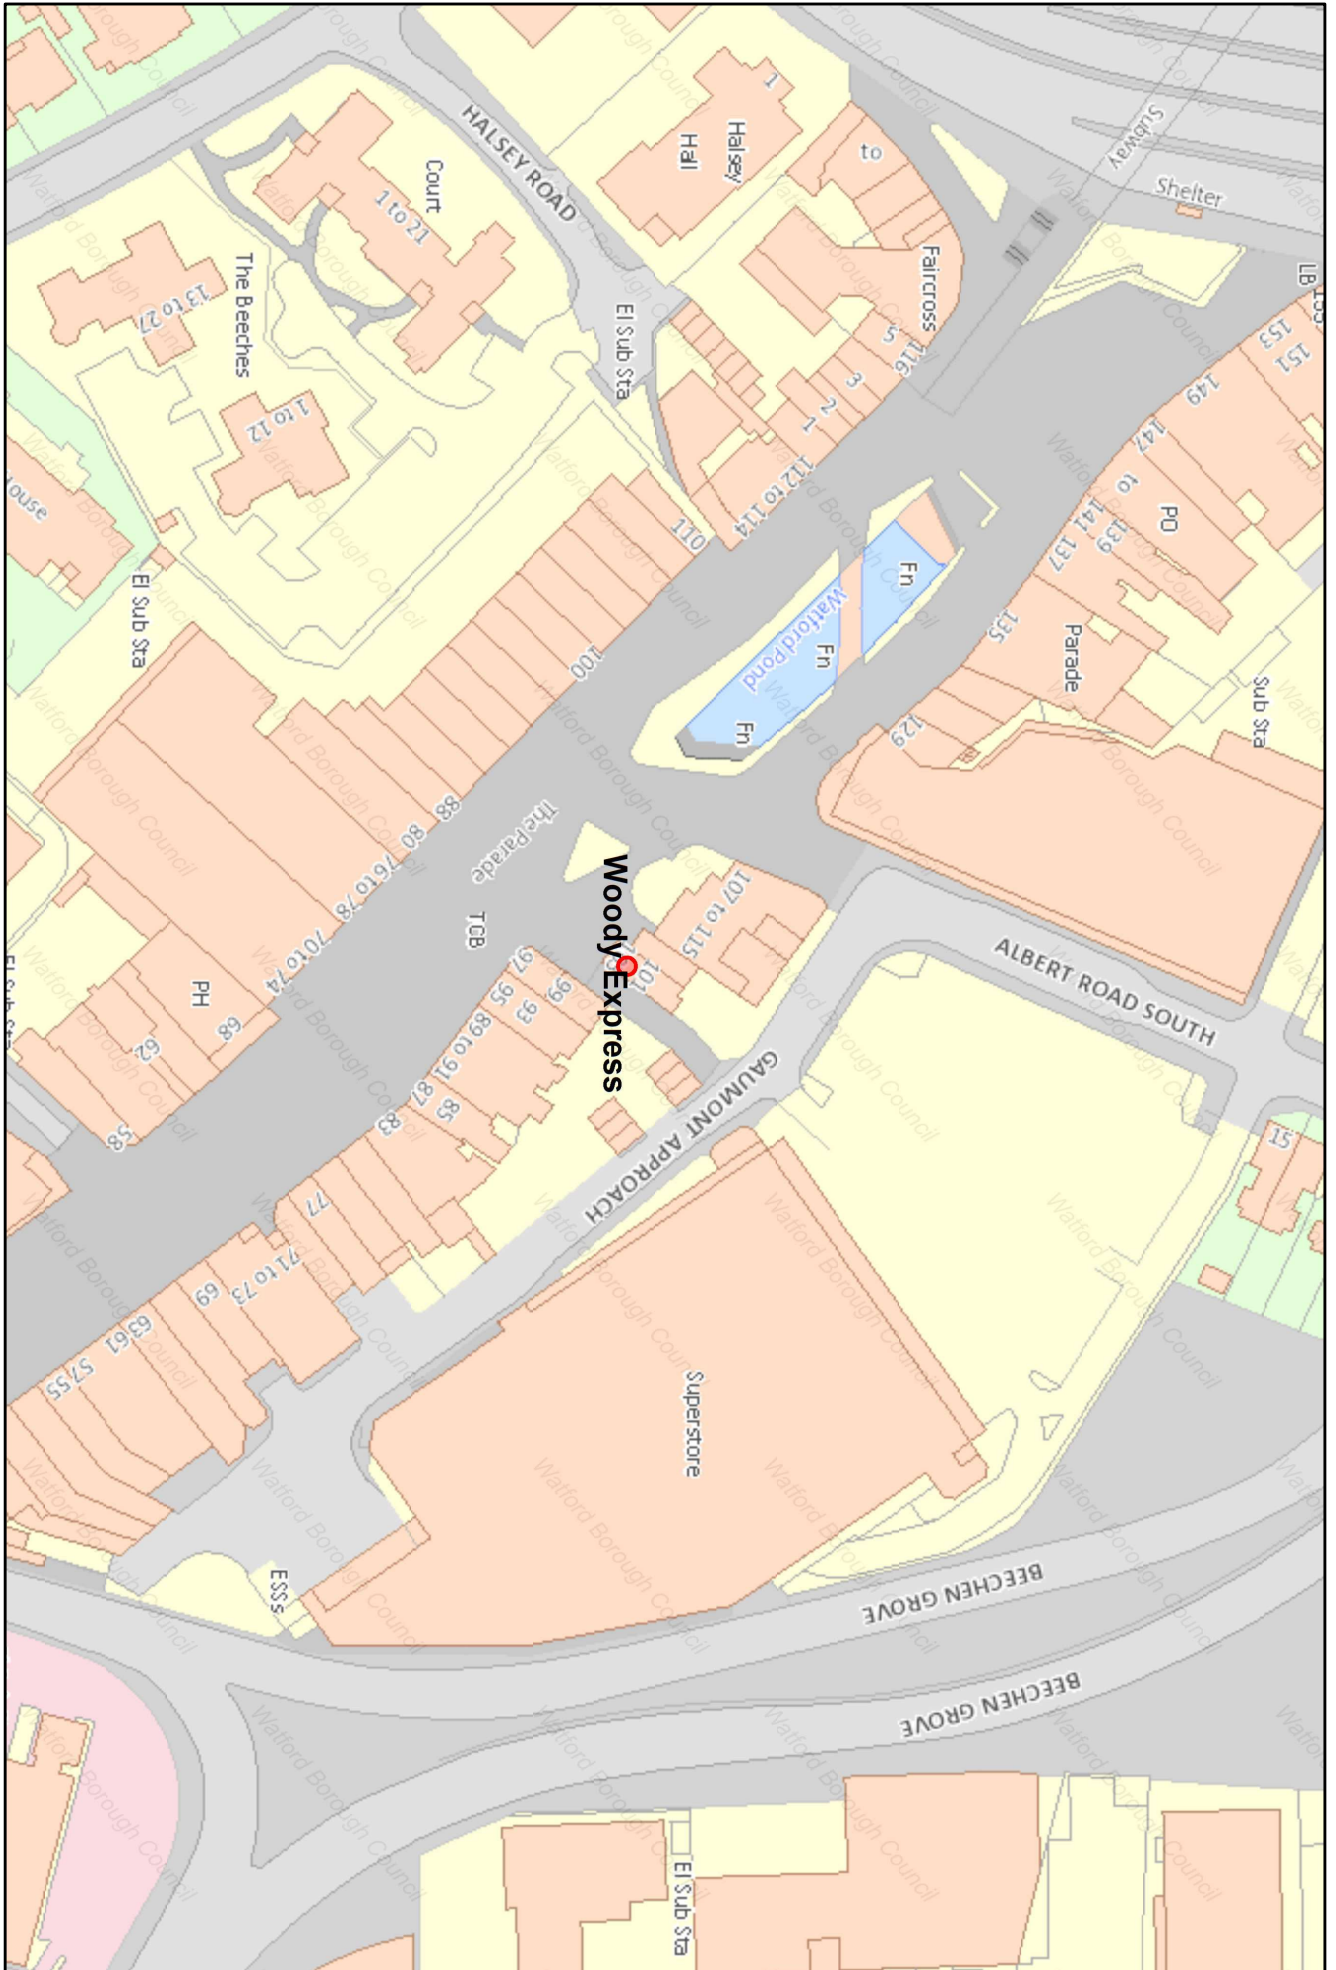

Appendix 1


Date: 18/02/2015

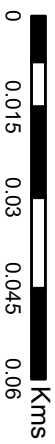





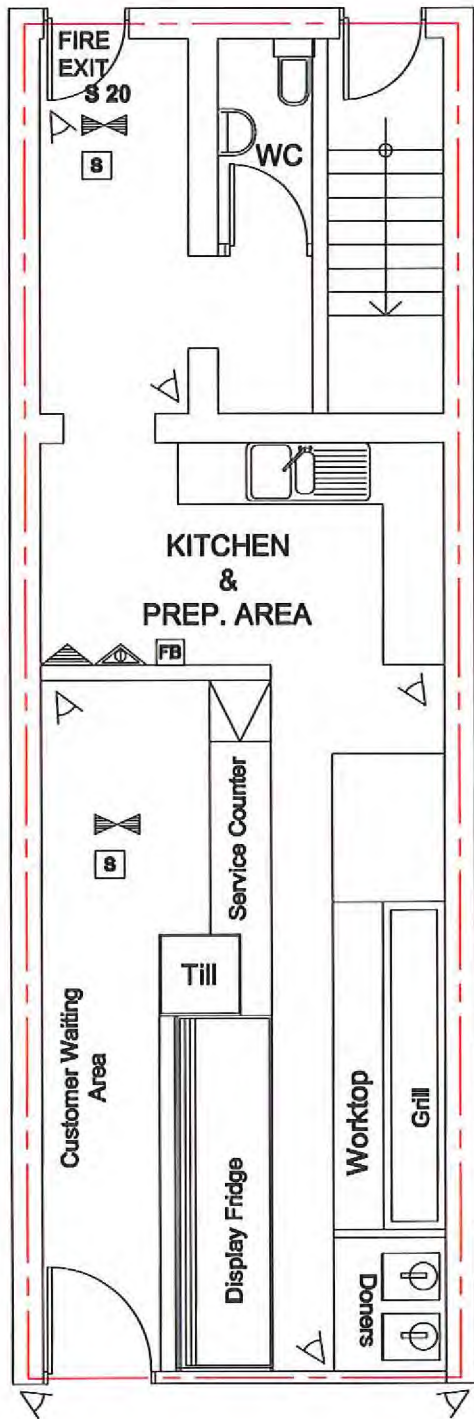


 

 





Scale 1:1,250



APPENDIX 2

 


LEGEND

-  WC AREA
-  FRIDGE
-  AMBIT OF LICENSED PREMISES
-  SAFETY LIGHTS
-  SMOKE DETECTOR
-  CARBON DIOXIDE FIRE EXTINGUISHER
-  9 LT. WATER FIRE EXTINGUISHER
-  FIRE ESCAPE KEEP CLEAR
-  CCTV
-  INTERNALLY ILLUMINATED FIRE ESCAPE SIGN (BS 5266)
-  FIRE BLANKET
-  FAN 6lt/s
-  FIRE ALARM BELL
-  FIRE DOOR
-  FIRE SWITCH PANEL

THE PARADE
HIGH STREET



 <p>ARCHITECTURAL & ENGINEERING DESIGN 2 CHEAPSIDE, NORTH CIRCULAR ROAD LONDON, N13 5ED T: 0772 333 1891, 020 3213 0192 e-mail: akosele@alkogroup.co.uk www.alkogroup.co.uk</p>	PROJECT : Premises Licence Application
	DRAWING TITLE: Floor Plan
	PROJECT ADDRESS : 103-105 The Parade, High Street Hertford, WD17 1LU
	SCALE : 1:50 @ A4 DATE : Dec./2014
PROJECT No : CE14-01	

Continued from previous page...

Section 18 of 19

LICENSING OBJECTIVES

Describe the steps you intend to take to promote the four licensing objectives:

a) General – all four licensing objectives (b,c,d,e)

List here steps you will take to promote all four licensing objectives together.

OUR MAIN OBJECTIVES ARE PROTECT THE PUBLIC AND PREVENT THE NUISANCE DURING THE ANY LICENSABLE ACTIVITIES.

b) The prevention of crime and disorder

- CCTV WILL BE IN OPERATION 24 HOURS A DAY
- ALARM SYSTEM WILL BE SERVICED REGULARLY
- ALL DOORS AND WINDOWS WILL BE LOCKED SECURELY
- RELEVANT NOTICES WILL BE DISPLAYED TO WARN THE PUBLIC.

c) Public safety

- FIRST AID BOX WILL BE IN THE PREMISES AT ANY TIME
- EXIT SIGNS WILL BE CLEARLY DISPLAYED
- EXIT ROUTES WILL BE CLEAR AT ANY TIME
- SAFETY EQUIPMENTS WILL BE SERVICED REGULARLY

d) The prevention of public nuisance

- STAFF WILL BE TRAINED TO ENSURE THE PREVENTION OF THE PUBLIC NUISANCE.

e) The protection of children from harm

- REFUSE BOOK TO BE KEPT AND USED
- STAFF TO BE TRAINED FOR THE EXTRA CARE AND ATTENTION OF CHILDREN

Section 19 of 19

PAYMENT DETAILS

This fee must be paid to the authority. If you complete the application online, you must pay it by debit or credit card.

Premises Licence Fees are determined by the non domestic rateable value of the premises.

To find out a premises non domestic rateable value go to the Valuation Office Agency site at http://www.voa.gov.uk/business_rates/index.htm

Band A - No RV to £4300	£100.00
Band B - £4301 to £33000	£190.00
Band C - £33001 to £8700	£315.00
Band D - £87001 to £12500	£450.00*
Band E - £125001 and over	£635.00*



LICENSING ACT 2003
REPRESENTATION ABOUT WOODY'S EXPRESS, 103 THE PARADE
Reference 15/00518/LAPRE

As the Licensing Authority for the Borough of Watford I am writing to make the following representations about this application received on 02.04.2015:

The premises have been a take-away within the central part of Watford's night-time economy for many years. The licensing authority is aware that such premises have the potential for being a flash-point for alcohol-related crime, particularly in the early hours of the mornings as people leave nearby clubs and pubs. Such problems are well documented, and underpin the licensing authority's policy LP3 for this part of the town.

Policy LP3 was intended to reduce alcohol-related crime and disorder by limiting the hours of licensed establishments. It has largely succeeded in reducing crime and disorder and the policy should be maintained to ensure crime and disorder does not again escalate to pre-policy levels.

Woody's Express are clearly a take-away premises and according to policy LP2 should be generally restricted to opening only until 0100 (other than for special occasions), to further policy LP3 for the reasons stated earlier.

This application seeks to extend beyond the 0100 threshold by some considerable distance on Monday, Friday and Saturday until 0315 the following day. This would in the licensing authority's considered view have an impact on slowing the rate of dispersal of people leaving from Oceana nightclub in particular, who would be attracted by a further place to visit rather than to leave the town centre.

The licensing authority is concerned that there is the potential for these additional people, particularly when the weather is dry, to congregate in the immediate vicinity of Woody's (which is very small), either waiting to be served, waiting for friends, and/or eating. Common sense suggests that this would not be a quiet activity with large numbers of people (the majority of whom would have been drinking alcohol) and has the potential to cause disturbance to direct neighbours, the current occupiers of Faircross House and the future occupiers of JSA House a short distance directly opposite The Parade.

Having scrutinised the operating schedule and application form, the licensing authority cannot find any singular reason why this application ought to be

made an exception to either LP2 or LP3. The application does not address how it will contribute towards reducing public nuisance other than a bald assertion that staff will be “trained to ensure its prevention”. Nor does the application follow the Secretary of State’s guidance (at paragraphs 8.33 to 8.41 of the March 2015 edition) to take local factors into account when preparing their operating schedule. This is all the more remarkable when one takes into account that the applicants operate several other licensed premises including one in the High Street, and were recently refused a licence for the very same premises as this application.

LP3 might be applied to restaurants, café-bars, other entertainment venues, cafes or premises providing non-alcohol licensable activities. As detailed above, the premises cannot fall within this class of exception as they are a take-away. Equally, they have not within their application demonstrated they should be an exception to LP3 by contributing to the family-friendly development of the town centre; effecting a real reduction in capacity of alcohol sales; or replace vertical drinking establishments with seated consumption and waiter service.

In light of the above policy factors the licensing authority’s stance is that granting the application as sought would undermine the intention behind policy LP3 through potentially increasing late-night crime, disorder and anti-social behaviour in a relatively confined area. Accordingly the licensing authority’s view is that the application ought not be granted beyond the hours set out in LP2.

Jeffrey Leib
20 April 2015



Memo

Community and Customer Services

Memo to Licensing - representation

to Licensing Authority

cc Catherine Trollope, Environmental Health Officer, Community and Customer Services, Watford Borough Council

from

ext. 01923 278582

email Catherine.trollope@watford.gov.uk

date 30th April 2015

re Woody Express, 103 The Parade, High Street, Watford, Herts, WD17 1LU

As a Responsible Authority under the Licensing Act 2003, the Environmental Health Section has been consulted about the above application.

Environmental Health wish to make the following representation in relation to this application on the grounds of **prevention of public nuisance**;

Environmental Health do not believe that the application should be granted due to the fact that public nuisance in the form of noise and litter will be caused if the business is operated as requested in the application.

The premises is in close proximity to a number of residential dwellings, including flats above the commercial premises in which Woody Express is located; other commercial premises in the Parade and as stand alone residential properties in Albert Road South, Halsey Road and Roslyn Road. Planning permission has just been granted for 64 residential units on the opposite side of the parade to Woody Express, meaning that the potential number of people close by that may be affected by noise/nuisance will increase.

The above means that there is the potential for a substantial number of residents to be affected by public nuisance caused by noise from:

- within the premises itself;
- noise breakout as the door opens and closes with takeaway customers entering

- and exiting the property;
- takeaway customers congregating in the area, socialising whilst eating their food outside etc.
 - customers walking up to the taxi ranks at the top of The Parade after purchasing/eating their food;
 - customers walking away from the premises down the adjoining residential streets.

It is also likely that customers will still be in the area after the premises closes meaning that the potential for noise and public nuisance extends well beyond 3.15am.

Clubs and bars in The Parade close between 23:00 and 03:00 with one exception that closes at 4:00 on 2 nights of the week (alcohol is not served after 3:00 meaning that customers start to leave). The bar adjacent to Woody Express (Yates) has a latest closing time of 02:00 (Thursday, Friday and Saturday only)

Takeaway premises on The Parade with Licenses have hours between 00:00 and 02:30 Monday to Thursday and Sunday with later times of 03:00; 03:15 and 03:30 on Friday and Saturday. The premises with times of 03:00; and 03:30 are further down The Parade away from the residential dwellings. Although Kismet Kebabs has residential units above, they are not directly above the business premises as is the case with the domestic dwellings above 103 The Parade.

If Woody Express is open three nights a week until 03:15 then, the premises has the potential to become a focus point for people to congregate resulting in a concentration of noise and public nuisance, particularly as it is close to Oceana (A) from which a large amount of people exit after 3:00 when drinks are no longer served. This is of particular concern for the residents of the flats above the takeaway. The residents of these flats have complained about the negative effect of noise on them from both Yates; Ego Hairdressers and the previous takeaway at 103 – 6 complaints between 2012 and 2014 demonstrating that they are affected by the activities on the businesses below. These late night customers of Woody Express are also likely to walk up The Parade to the taxi rank, with the potential to disturb the residential occupiers of dwellings further up The Parade.

Bearing the above in mind, it is the opinion of Environmental Health that the potential for public nuisance from noise associated with this application could be reduced by having earlier closing times on Monday, Friday and Saturday of 2:30am

In order to reduce the potential for noise nuisance to local residents from the premises it is requested that if the licence is granted that the following conditions are placed on the licence:

1. *No rubbish, including bottles, shall be moved, removed or placed in any external area between 23:00 and 07:00 on any day.*

2. Deliveries to the premises shall not take place before 07:00 or after 23:00 on Monday to Saturday, and not before 08:00 or after 22:00 on Sunday.

Although alcohol is not going to be served at the premises it is likely that takeaway customers visiting the premises (particularly the early hours of the morning) will have consumed alcohol, resulting in the potential for customers to be careless in how they dispose of litter related to the takeaways that they purchase (both in the immediate area and along any route that they walk away from the premises eating their food.) The cumulative effects of litter can cause public nuisance, although litter bins are already provided and emptied by the local council in the vicinity of the premises it is requested that if the licence is granted that the following conditions are placed on the licence:

1. All litter, including food debris, which is associated with the use of the premises shall be cleared from within a 15 metre radius of the shop front at the close of business every day. All such rubbish to be disposed of as trade waste.

2. All customers who order food to take-away after 23:00, shall be asked if they require a bag and serviettes for their food, and shall only be provided if required by the customer.

3. Notices shall be prominently displayed at all exits requesting patrons to respect the needs of local residents and leave the area quietly, and to dispose of their waste responsibly

4. A bin shall be provided for public use within the public area of the premises.

Please contact me if you have any queries.

Yours sincerely

Catherine Trollope
Environmental Health Officer

Watford Licensing Authority
Licensing Act 2003

Ref No:
Reg 7:

REPRESENTATION FORM FROM INTERESTED PARTIES

This representation is made by an Interested Party in the vicinity of the premises to be licensed as detailed below

Your name/organisation name/name of body you represent (see note 3)	P G C Young
Organisation name/name of body you represent (if appropriate) (see note 3)	Central Town Residents' Association and Neighbourhood Watch
Postal and email address	31, St John's Road, Watford, Herts., WD17 1QB
Contact telephone number	[redacted]

Name of the premises you are making a representation about	Woody Express, 103, The High Street, Watford.
Application reference (if known)	
Address of the premises you are making a representation about.	Woody Express, 103, The Parade, High Street, Watford.

Your representation must relate to one of the four Licensing Objectives (see note 4)

<i>Licensing Objective</i>	<i>Yes Or No</i>	<i>Please detail the evidence supporting your representation or the reason for your representation. Please use separate sheets if necessary</i>
To prevent crime and disorder	No	(Covered by prevention of public nuisance)
Public safety	No	(Covered by prevention of public nuisance)
To prevent public nuisance	Yes	Our residents object to any new establishment operating and especially when it proposes an increase in the times take-aways operate. Please see the attached letter as to what we have to put up with.
To protect children from harm	No	(Covered by prevention of public nuisance)
Please suggest any conditions that could be added to the licence to remedy your representation or other suggestions you would like the Licensing Sub Committee to take into account. **		

Signed:

Date: 16th April 2015

Please see notes on reverse

16th April 2015



CENTRAL TOWN RESIDENTS' ASSOCIATION
AND NEIGHBOURHOOD WATCH GROUP 57

Secretary
Tel.: [redacted]
E-mail: [redacted]

31, St John's Road,
Watford,
Hertfordshire,
WD17 1QB.

The Licensing Authority,
Watford Borough Council,

Woody Express Application for a new Premises Licence

Our residents have had a lot of trouble with the movement of the late night clientele as they arrive and leave through our residential roads. This has been established at law and with the Planning Inspectorate.

This application concerns a take-away, they have now applied to operate Mondays, Fridays and Saturdays to 3:15 in the morning. The problems our residents have is concerned with noise and anti-social behaviour caused by the clientele going to and especially from the Café Quarter. Take-aways operating late have the effect of delaying the return home of the Café Quarter clientele and therefore extending the nuisance effect we residents have to suffer.

We believe that further ruination of our quality of life, which would result in the granting of this application, is not acceptable. We would prefer not to have any increase in their operating hours.

Please register our strong objection to this application.

Yours faithfully,

P G C Young
(for and on behalf of the Central Town Residents' Association
and Neighbourhood Watch)

**Licensing Act 2003
Schedule 12
Part A**

Regulation 33,34

Premises Licence

Premises Licence Number

15/00518/LAPRE

Part 1 – Premises Details

Postal address of premises, or if none, ordnance survey map reference or description, including Post Town, Post Code

Woody Express
103 The Parade
High Street
Watford
WD17 1LU

Telephone number

Where the licence is time limited the dates

From 14 May 2015

Licensable activities authorised by the licence and the times the licence authorises the carrying out of licensable activities

Late night refreshment	Monday	23:00 – 03:00
	Tuesday, Wednesday, Thursday	23:00 – 01:00
	Friday, Saturday	23:00 – 03:15
	Sunday	23:00 – 00:00

The opening hours of the premises

Monday	11:00 – 03:00
Tuesday, Wednesday, Thursday	11:00 – 01:00
Friday, Saturday	11:00 – 03:15
Sunday	11:00 – 00:00

Where the licence authorises supplies of alcohol whether these are on and / or off supplies

Not applicable

Premises Licence page 1

G:\COMMITTEE REPORTS (Part A only)\Licensing Sub-Committee\2014-15\2015 05 14 - Woody Express\Draft Premises Licence.doc

Part 2

Name, (registered) address, telephone number and email (where relevant) of holder of premises licence

Mr Cengiz Erpolat
103 The Parade
High Street
Watford
WD17 1LU

Registered number of holder, for example company number, charity number (where applicable)


Not applicable

Name, address and telephone number of designated premises supervisor where the premises licence authorises the supply of alcohol

Not applicable

Personal licence number and issuing authority of personal licence held by designated premises supervisor where the premises licence authorises for the supply of alcohol

Personal Licence Number: Not applicable
Licensing Authority: Not applicable

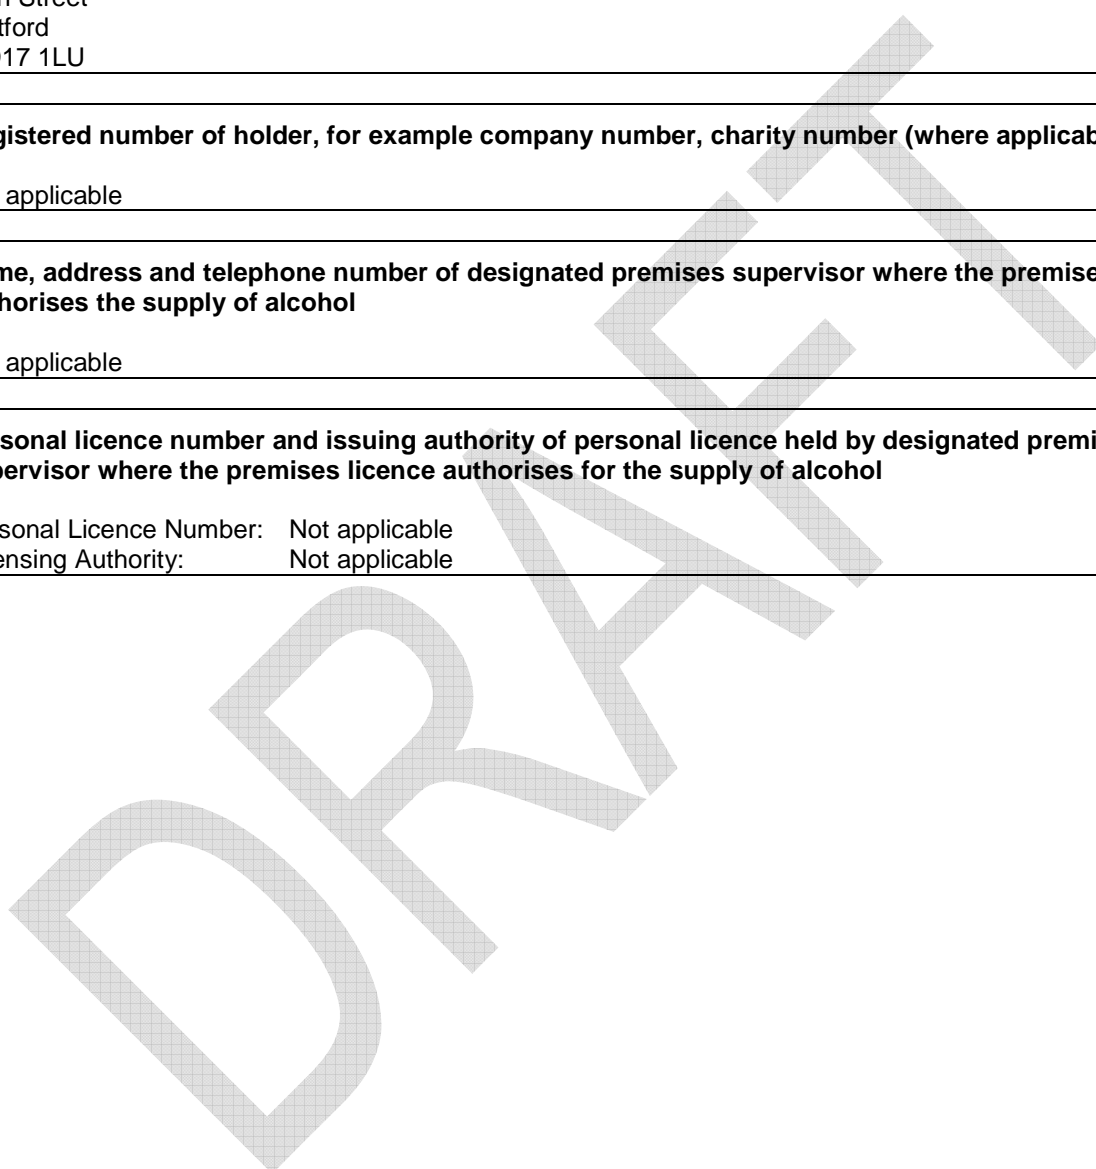

Annex 1 – Mandatory conditions

1. Any individual employed on the premises to conduct a security activity (within the meaning of section paragraph 2(1)(a) of schedule 2 to the Private Security Industry Act 2001) must be licensed by the Security Industry Authority.

DRAFT

Annex 2 – Conditions consistent with the Operating Schedule

The following conditions are considered by officers to be consistent with the Operating Schedule submitted with this application, reference 15/00518/LAPRE:

1. All doors and windows shall be kept closed except for the immediate access and egress of persons

DRAFT

Annex 3 – Conditions attached after a hearing by the licensing authority

The following condition has been proposed in response to representations regarding this application, and is based upon a condition suggested by the Police.


1. There shall be at least 1 SIA licensed door supervisor on duty at the entrance of the premises from 23:00 on Monday, Friday and Saturday. The door supervisor shall remain on duty until 30 minutes after the premises closes to the public.

The following conditions have been proposed in response to representations regarding this application, and are based upon conditions suggested by Environmental Health.

2. All litter, including food debris, which is associated with the use of the premises shall be cleared from within a 15 metre radius of the shop front at the close of business every day. All such rubbish to be disposed of as trade waste.
3. All customers who order food to take-away after 23:00, shall be asked if they require a bag and serviettes for their food, and shall only be provided if required by the customer.
4. Notices shall be prominently displayed at all exits requesting patrons to respect the needs of local residents and leave the area quietly, and to dispose of their waste responsibly.
5. A bin shall be provided for public use within the public area of the premises.

The inclusion of these conditions does not restrict the Sub-Committee's power to attach conditions from the licensing authority's pool of conditions (amended or otherwise) or to compose their own conditions if they consider that they are appropriate to promote the licensing objectives, proportionate, justifiable, and within the applicant's power to comply with.

Annex 4 – Plans

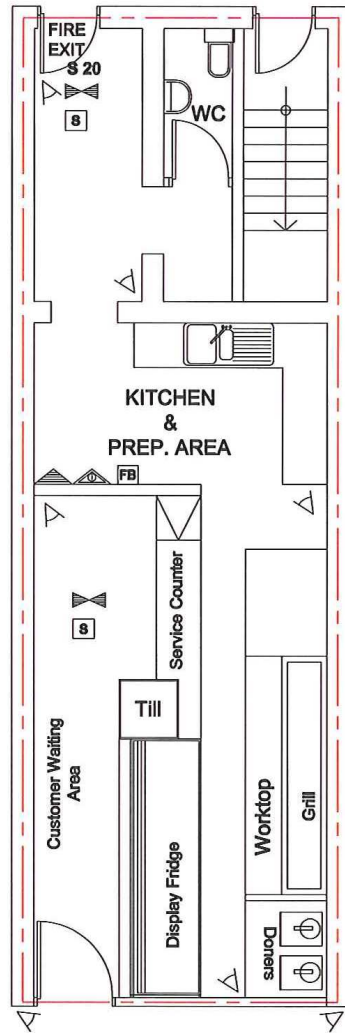

LEGEND

- WC AREA
- FRIDGE
- AMBIT OF LICENSED PREMISES
- SAFETY LIGHTS
- SMOKE DETECTOR
- CARBON DIOXIDE FIRE EXTINGUISHER
- 9 L.T. WATER FIRE EXTINGUISHER
- FIRE ESCAPE KEEP CLEAR
- CCTV
- INTERNALLY ILLUMINATED FIRE ESCAPE SIGN (BS 5266)
- FIRE BLANKET
- FAN 6lt/s
- FIRE ALARM BELL
- FIRE DOOR
- FIRE SWITCH PANEL

THE PARADE
HIGH STREET



Alto
Design & Build Ltd

ARCHITECTURAL & ENGINEERING DESIGN
2 CHEAPSIDE, NORTH CIRCULAR ROAD
LONDON, N13 5ED
T: 0772 333 1891, 020 3213 0192
e-mail: akosele@altogroup.co.uk
www.altogroup.co.uk

PROJECT : Premises Licence Application
DRAWING TITLE: Floor Plan
PROJECT ADDRESS : 103-105 The Parade,
High Street
Hertford, WD17 1LU
SCALE : 1:50 @ A4 DATE : Dec./2014
PROJECT No : CE14-01