


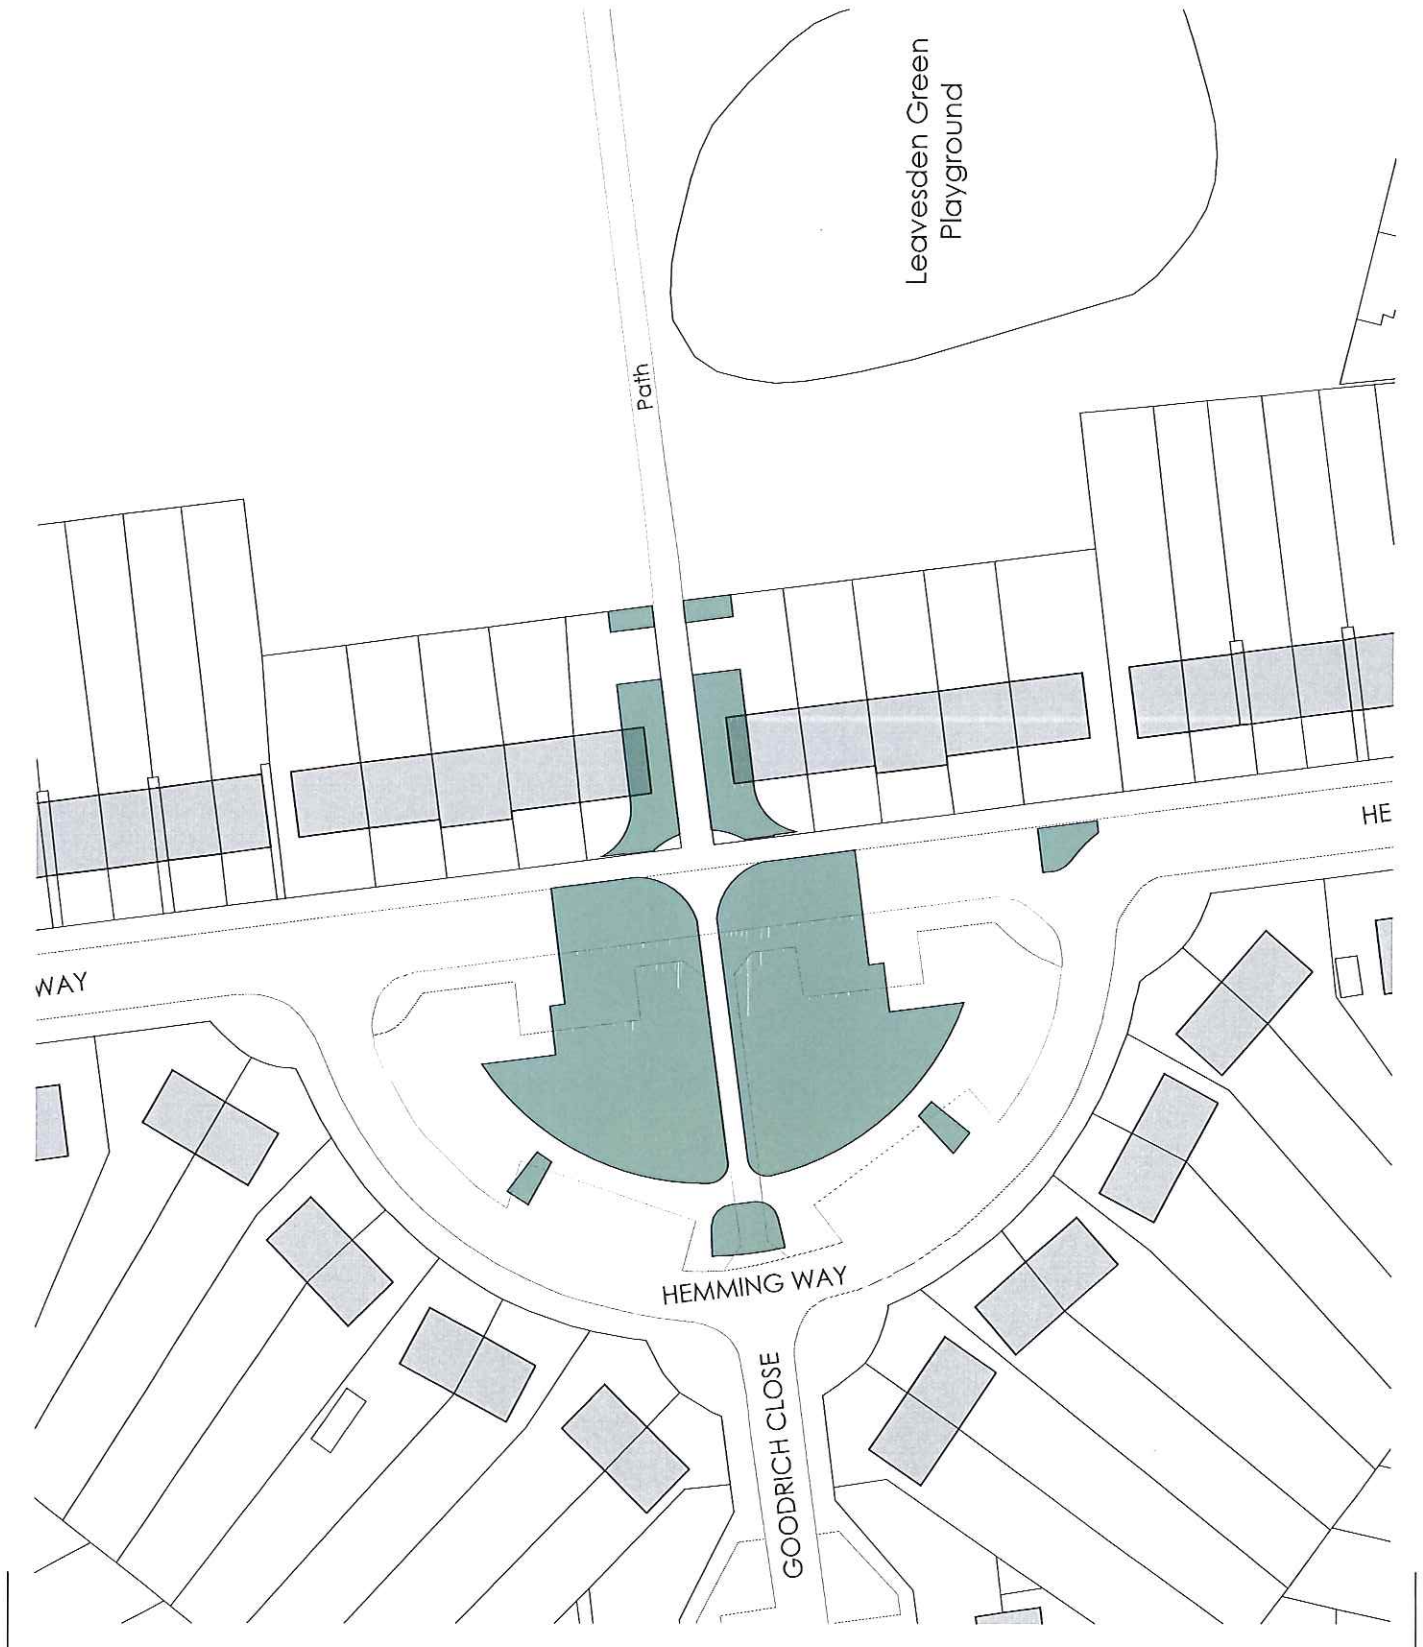

NORTH

0 5m 10m 25m

Land swapped from WCHT to Watford Borough Council



Revision	Date	Amended	Details

# LEGAL

Any errors or discrepancies should be reported to the architect as soon as they are discovered. All information ©2025 Black Architecture Limited, subject to Statutory Approval



**Black**

43 Lambsheath Walk  
Watford, Herts  
SD17 1DX  
020 7732 5479  
black-architective.com

Hemming Way  
Watford Community Housing Trust

Land swap areas

Drawn	Checked	Date	Scale
ND	SB	22.02.2016	1:500@A3
Project	Reference	Number	Revision
0408	L	020	