


Fire/Security Symbols	
	: Heat Detector
	: Smoke Detector
	: Manual Call Point
	: Fire Exit Sign Directional
	: Fire Exit Sign
	: Sounder
	: Manual Call Point
	: Fire extinguisher Water
	: Fire extinguisher Carbon Dioxide 2kg
	: Fire extinguisher Wet Chemical
	: Fire extinguisher Powder
	: Fire extinguisher Foam
	: Fire Alarm Panel
	: Fire Escapes; Keep Clear
	: Push Bar To Open
	: Linear Lighting, Self Contained; Emergency Intensely Illuminated
	: Visual Warning Device Connected To Fire Alarm
	: CCTV
	: Alcohol Licensed Area

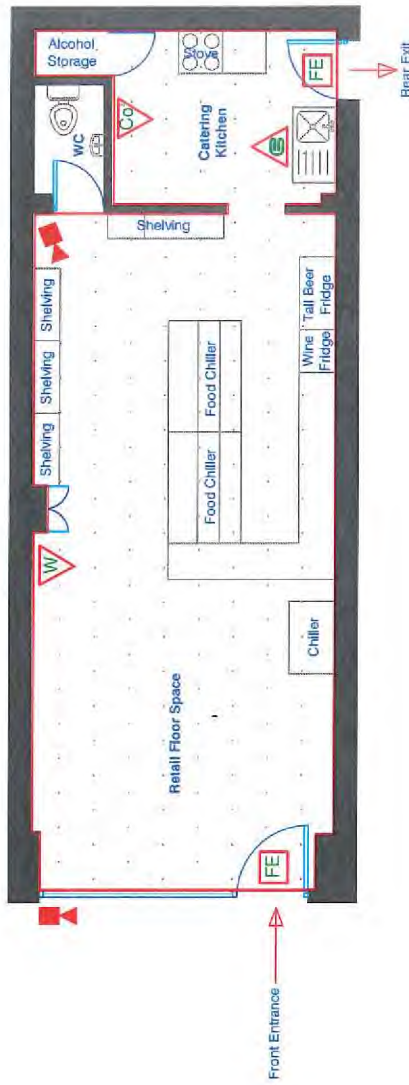

Drawing Notes:  
 Ground Floor Licensed Area:  
 Total Licensed Area: 66.65sqm

Drawing No: 002682	Drawing Title: Licensing Plan	Drawing: Melo Cafe, 160 Whippendell Road, Waltham WD18 7NB	Date: 11.06.2013	Sheet: 1 of 1
<b>UK SURVEYORS LTD</b> Gambling & Alcohol Licensing, Architectural CAD, Planning & Surveying Services		Do not scale off this plan		
		Drawn By: BC & DJR Scale: 1:100 @ A4		