


General Notes

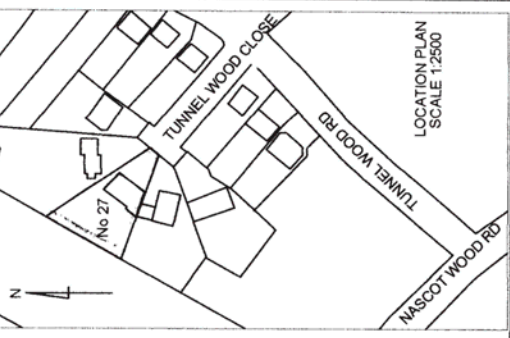

REV	DESCRIPTION

STANLEY DRAFTING
26 GLEBE CLOSE
HEMEL HEMPSTEAD
HERTS, HP3 9PA

01442-258055
07761-495194

Proposed :-


Development of 2
4 Bedroom Chalet Bungalows

27 Tunnel Wood Close
Watford
Herts
For Mr A Reynolds

Date 11-02-05

Scale 1:500

DRG No 98/04 SHT 1

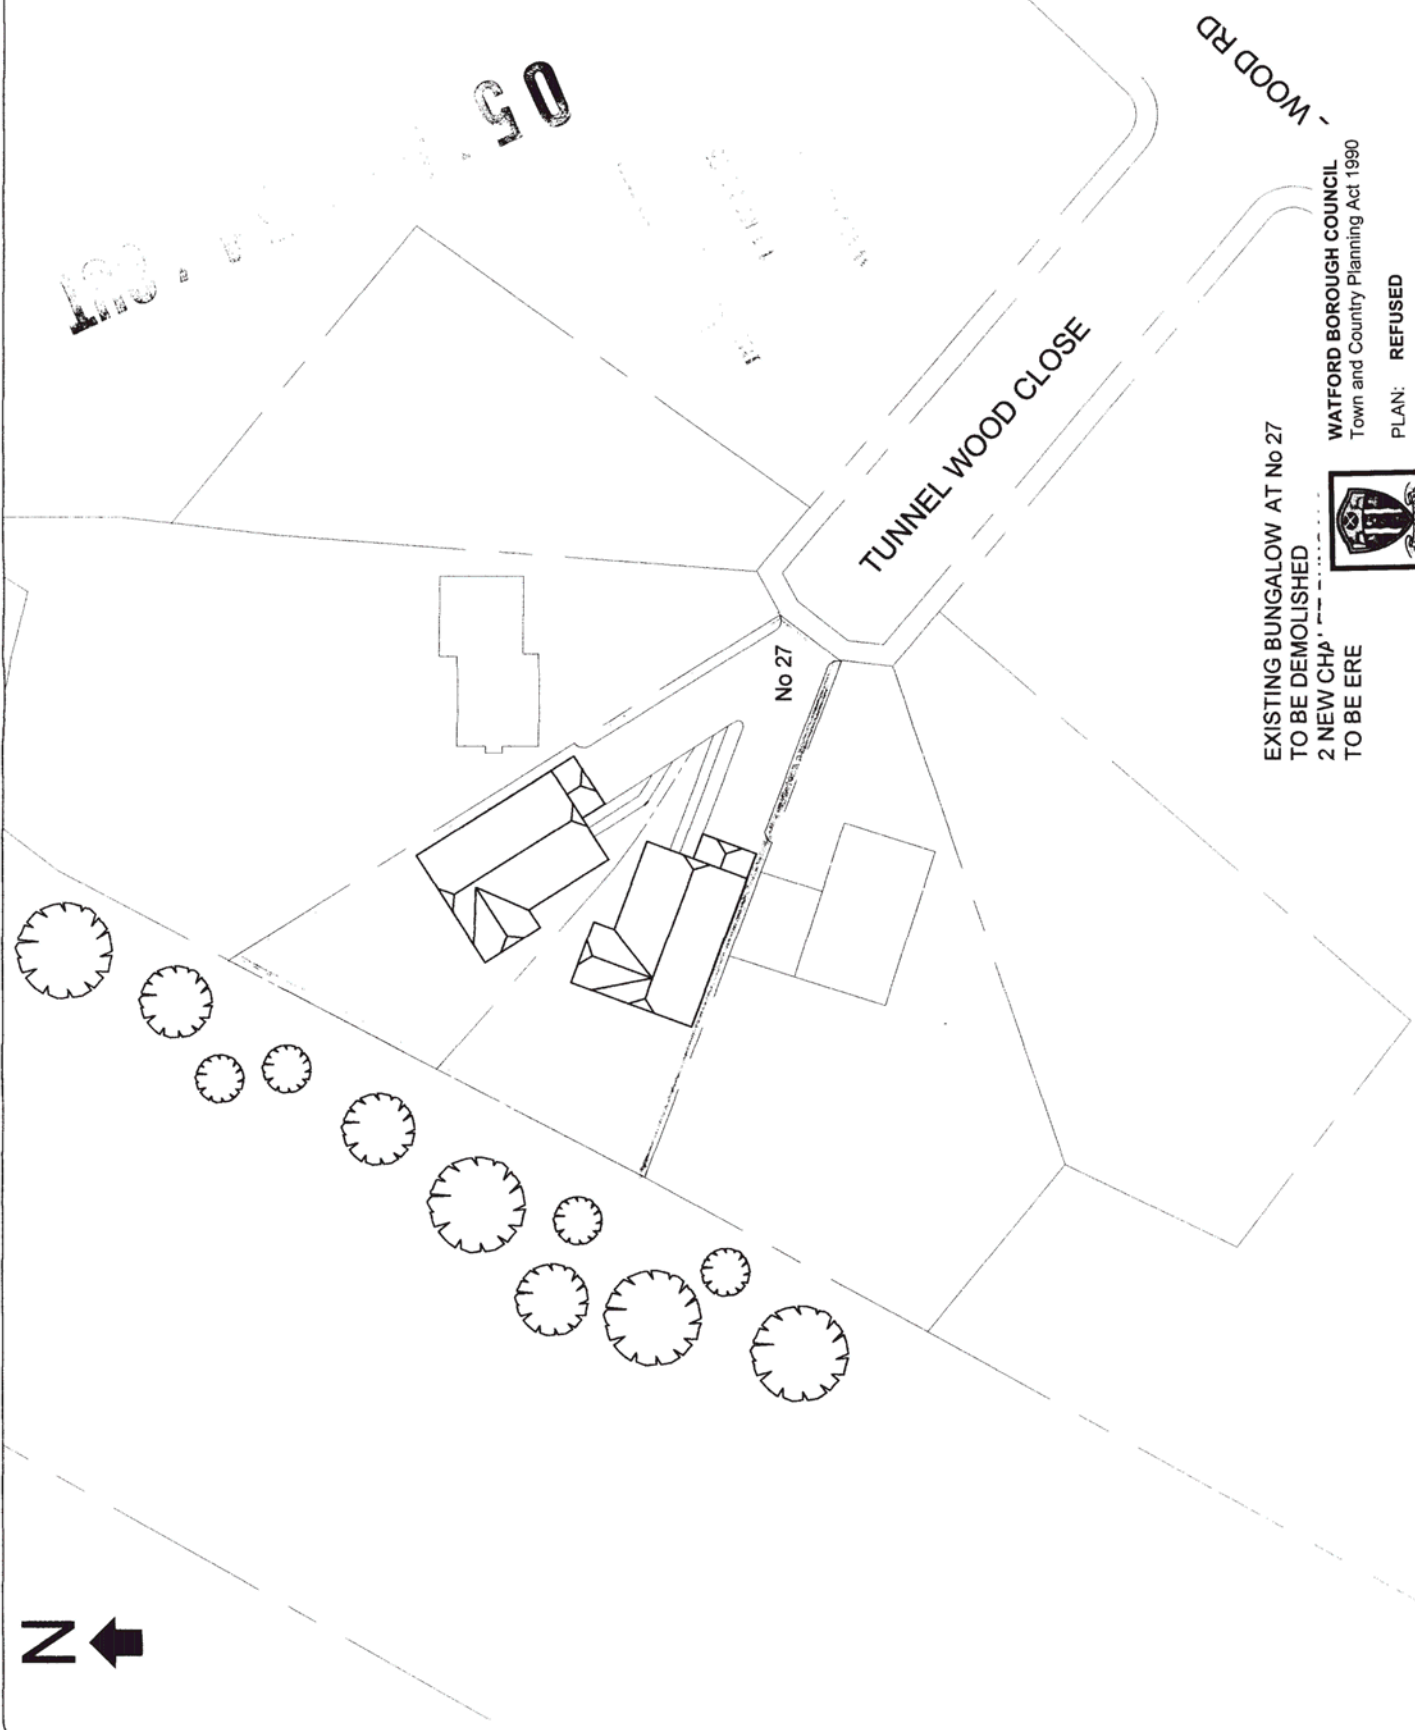

EXISTING BUNGALOW AT No 27
TO BE DEMOLISHED
2 NEW CHALET BUNGALOWS
TO BE ERECTED



WATFORD BOROUGH COUNCIL
Town and Country Planning Act 1990

PLAN: REFUSED

DATED 9TH MAY 2005

T.P. REF. NUMBER: 05/00154/OUT