

SITE LOCATION 1:1250


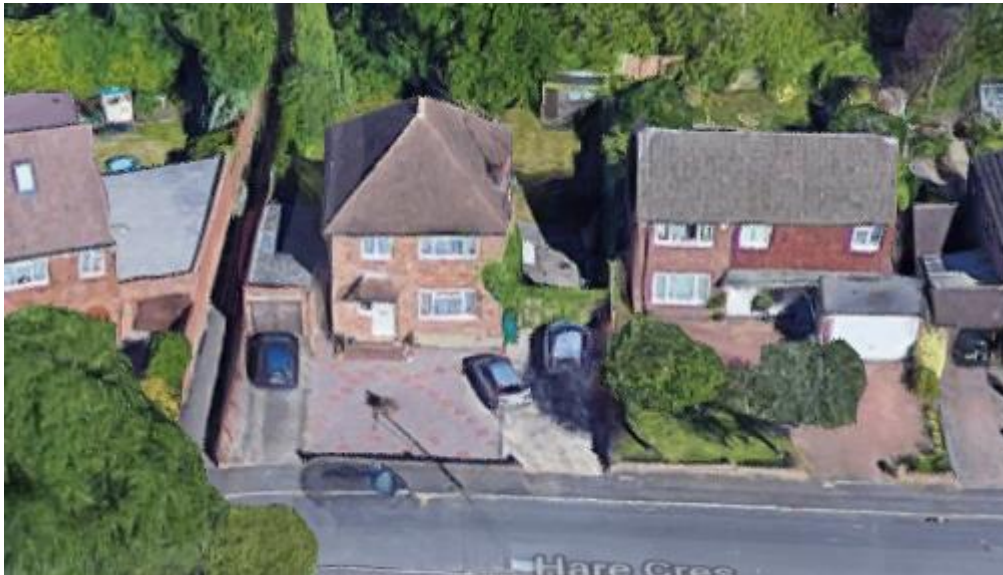


Image from Google Earth



Proposed ground floor layout

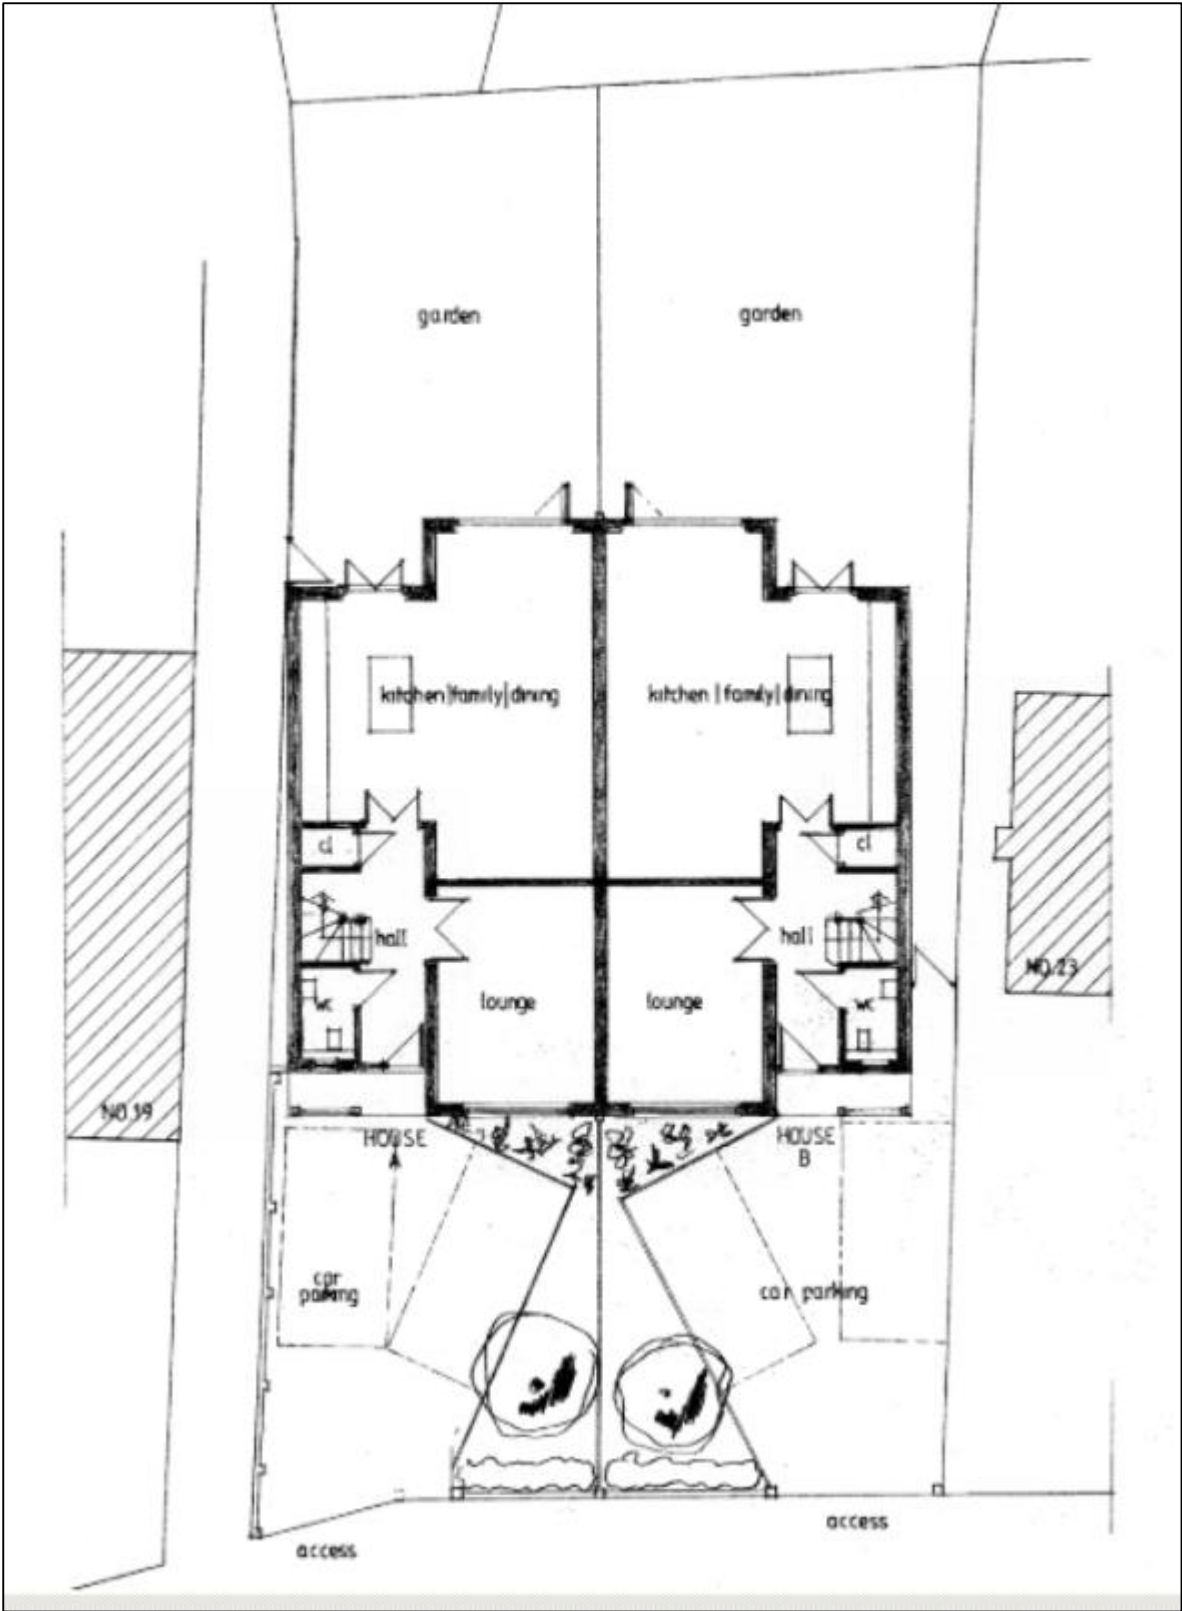

FIRST FLOOR PLAN



FRONT VIEW