


Images for comparison- 18/00350/FULM (approved) and 20/00399/OUTM (proposed)


NB- Plans for comparison illustration only and not to scale to one another.

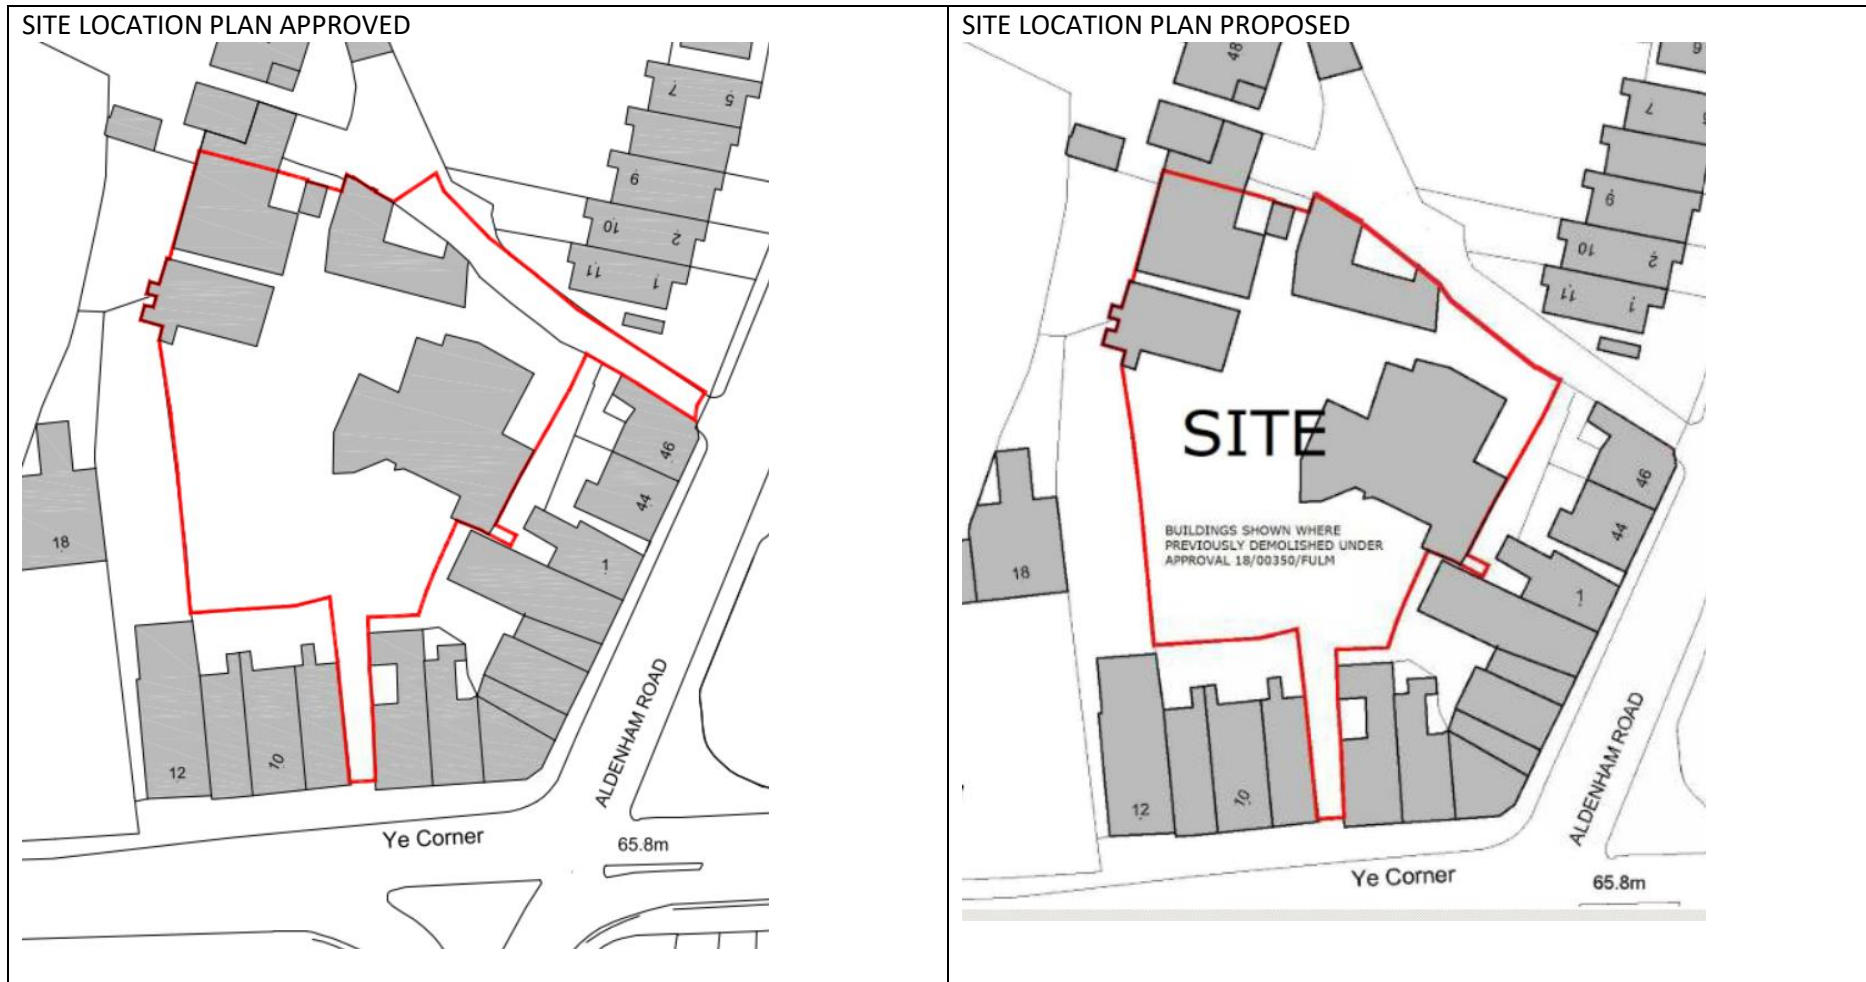

LOWER GROUND FLOOR PLAN APPROVED




GROUND FLOOR PLAN PROPOSED

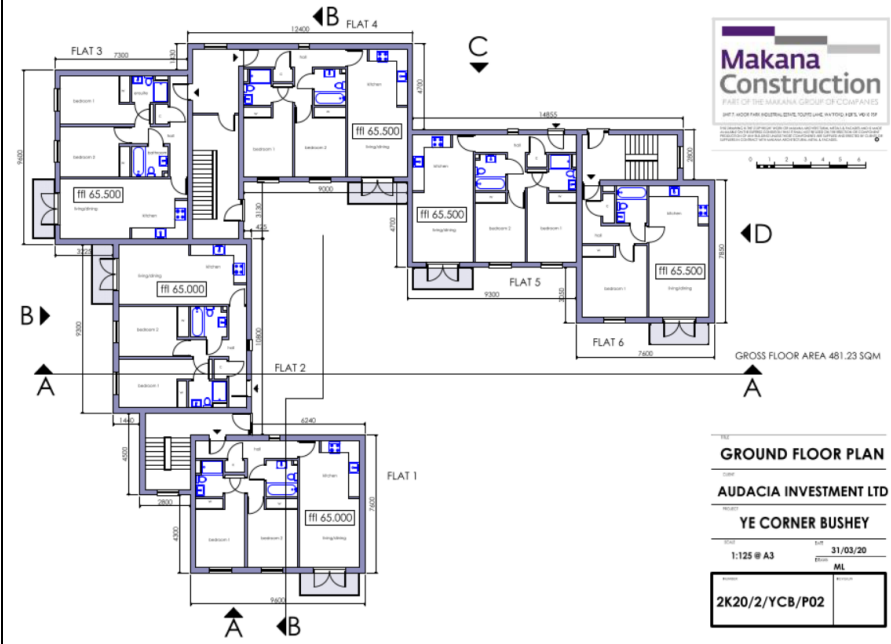

SECTION BB APPROVED



SECTION BB PROPOSED

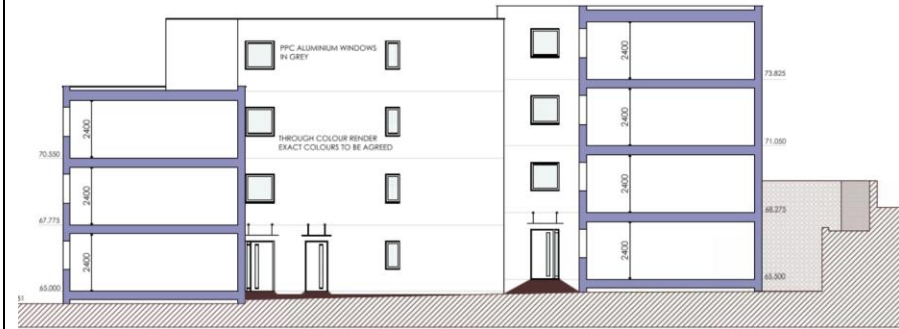


section elevation BB

SECTION AA APPROVED



section A

SECTION AA PROPOSED

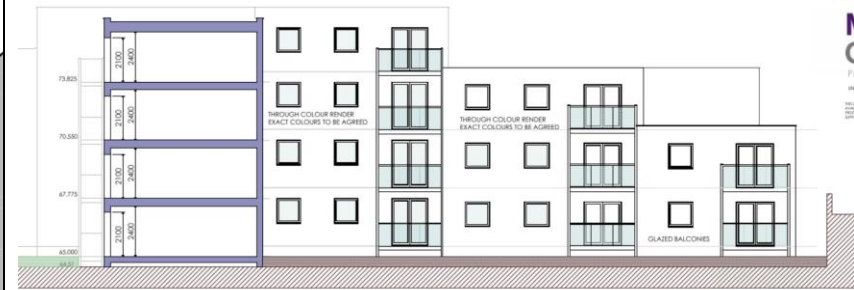


section elevation AA

NORTH EAST ELEVATION APPROVED



NORTH EAST ELEVATION PROPOSED

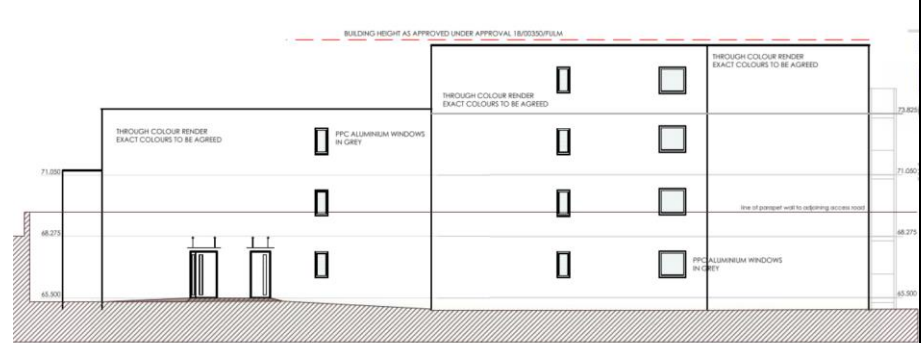

NORTH WEST ELEVATION APPROVED



NORTH WEST ELEVATION PROPOSED

