


KEY

No Waiting: Monday to Saturday:



8 am to 6 pm

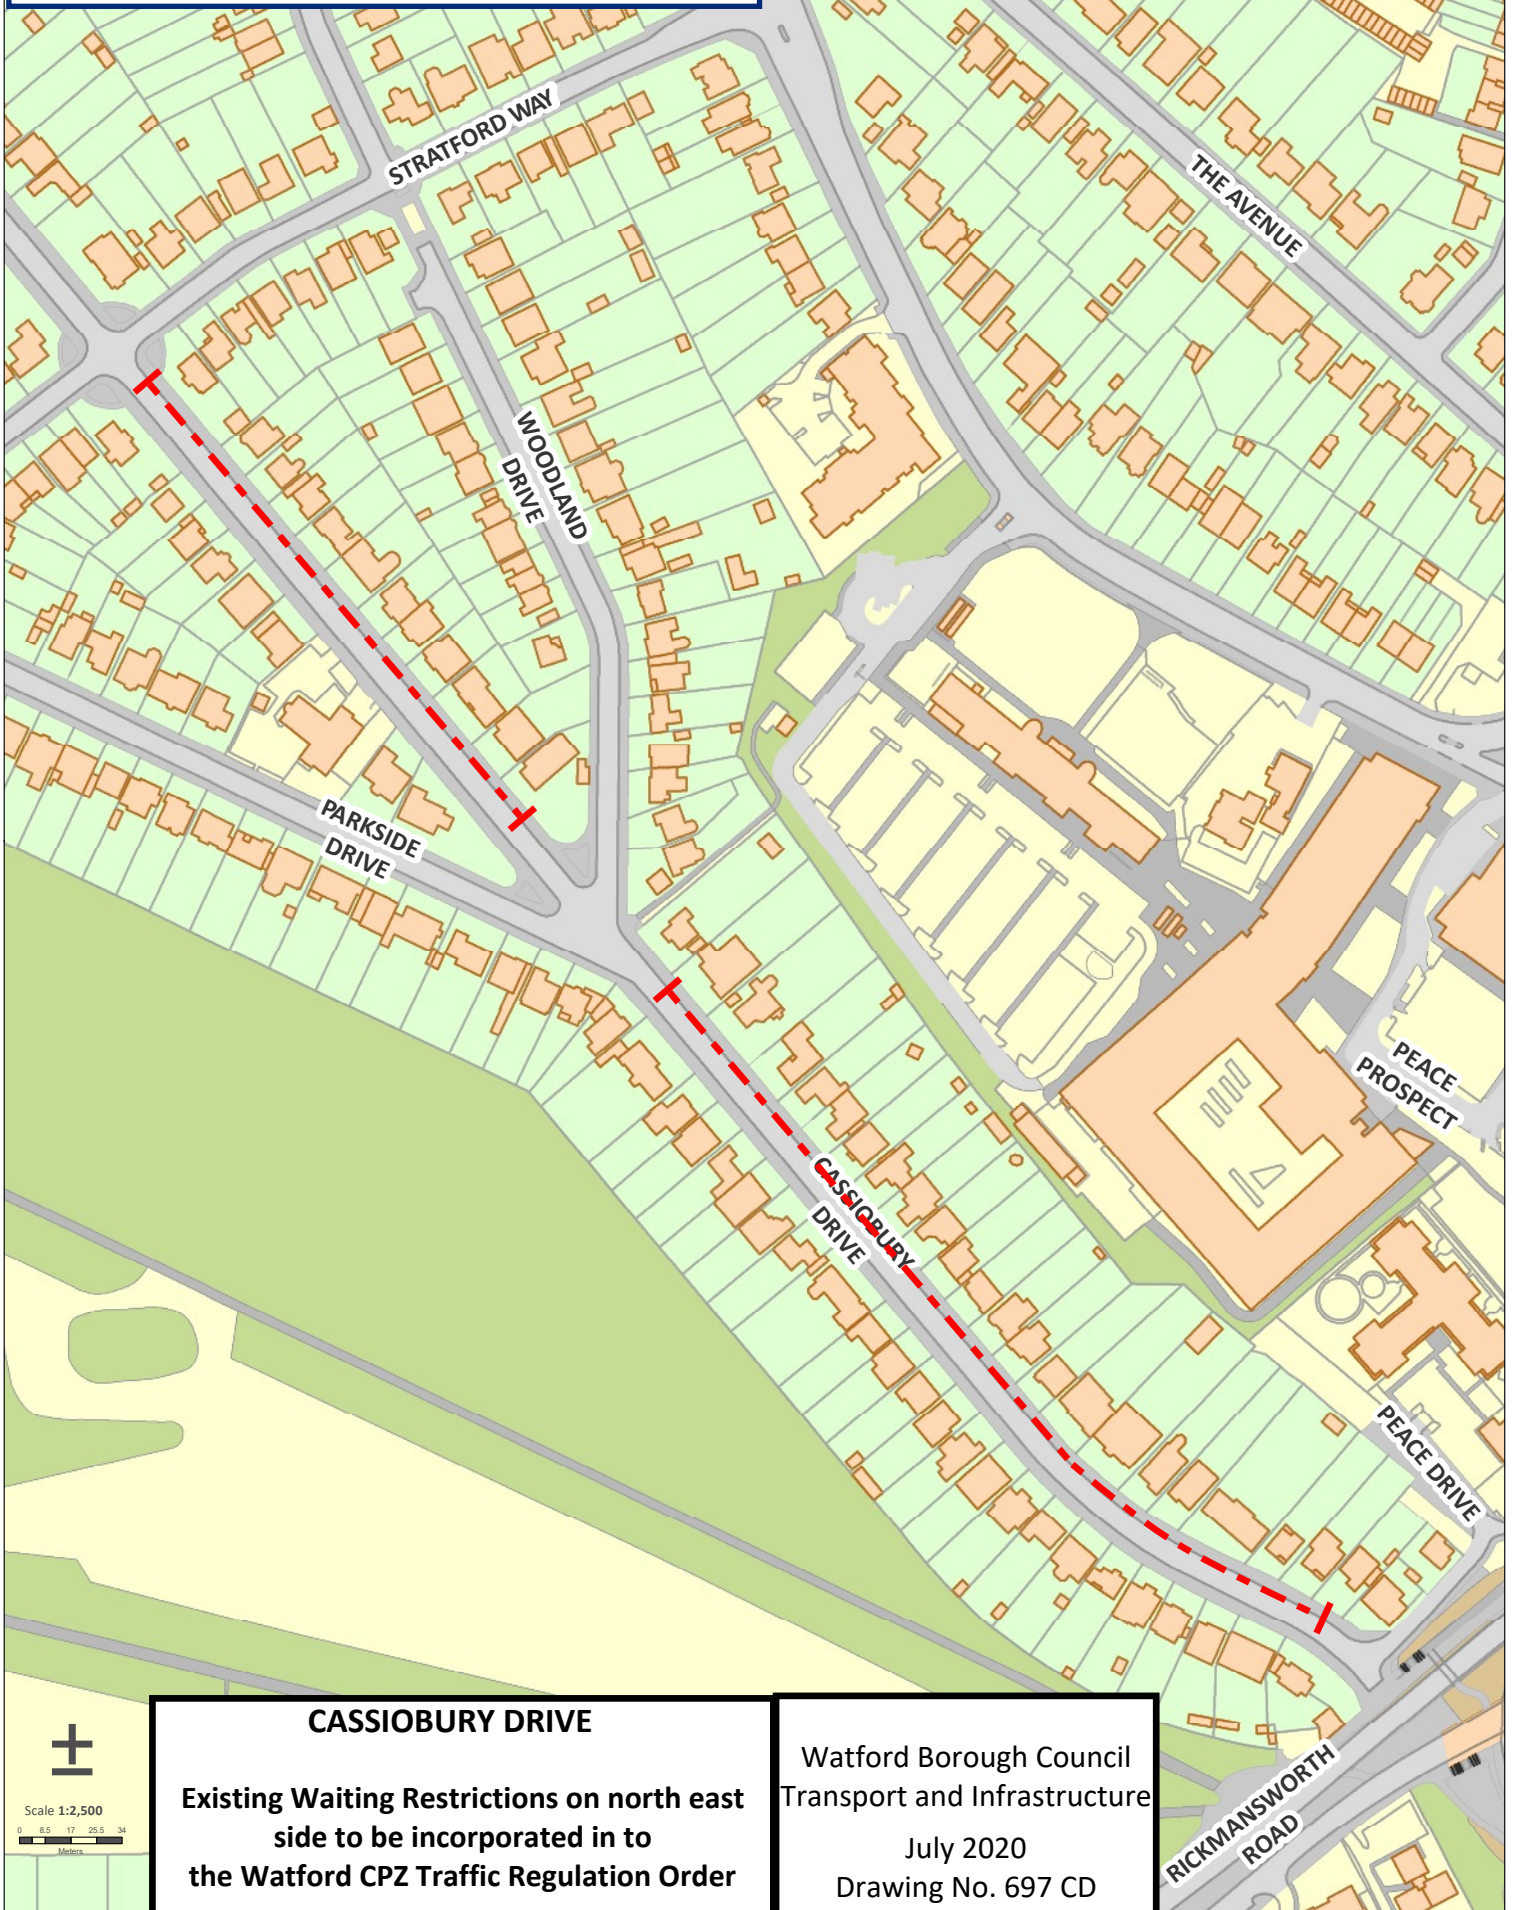

CASSIOBURY DRIVE

Existing Waiting Restrictions on north east side to be incorporated in to the Watford CPZ Traffic Regulation Order

Watford Borough Council
Transport and Infrastructure

July 2020
Drawing No. 697 CD



Scale 1:2,500
0 6.5 17 25.5 34
Metres