



# KEY



Residents Permit Parking Bay



Electric Vehicle Charging Bay

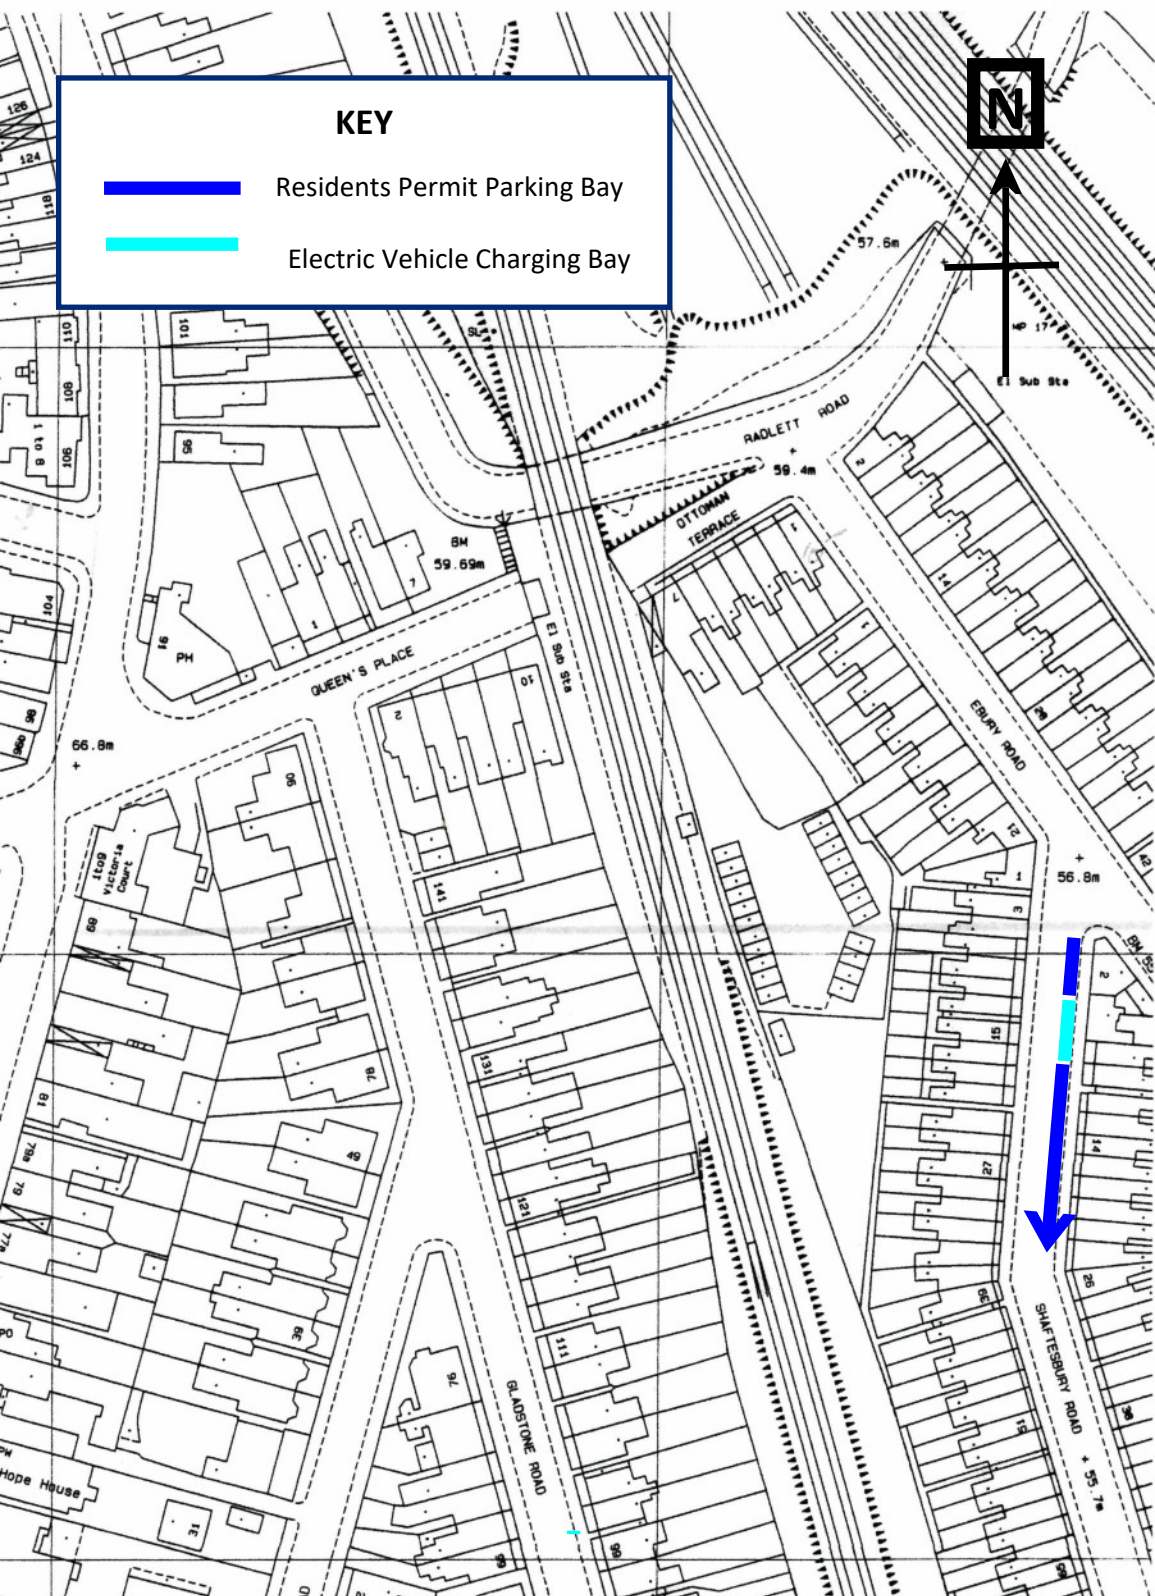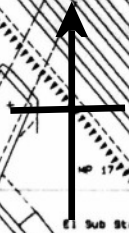

## SHAFTESBURY ROAD

Existing Residents Permit Parking Bays  
matched to Proposed Electric Vehicle Charging Bay

Watford Borough Council  
Transport and Infrastructure

July 2020  
Drawing No. 697 RR