






Proposed Site Plan


South and West Elevations

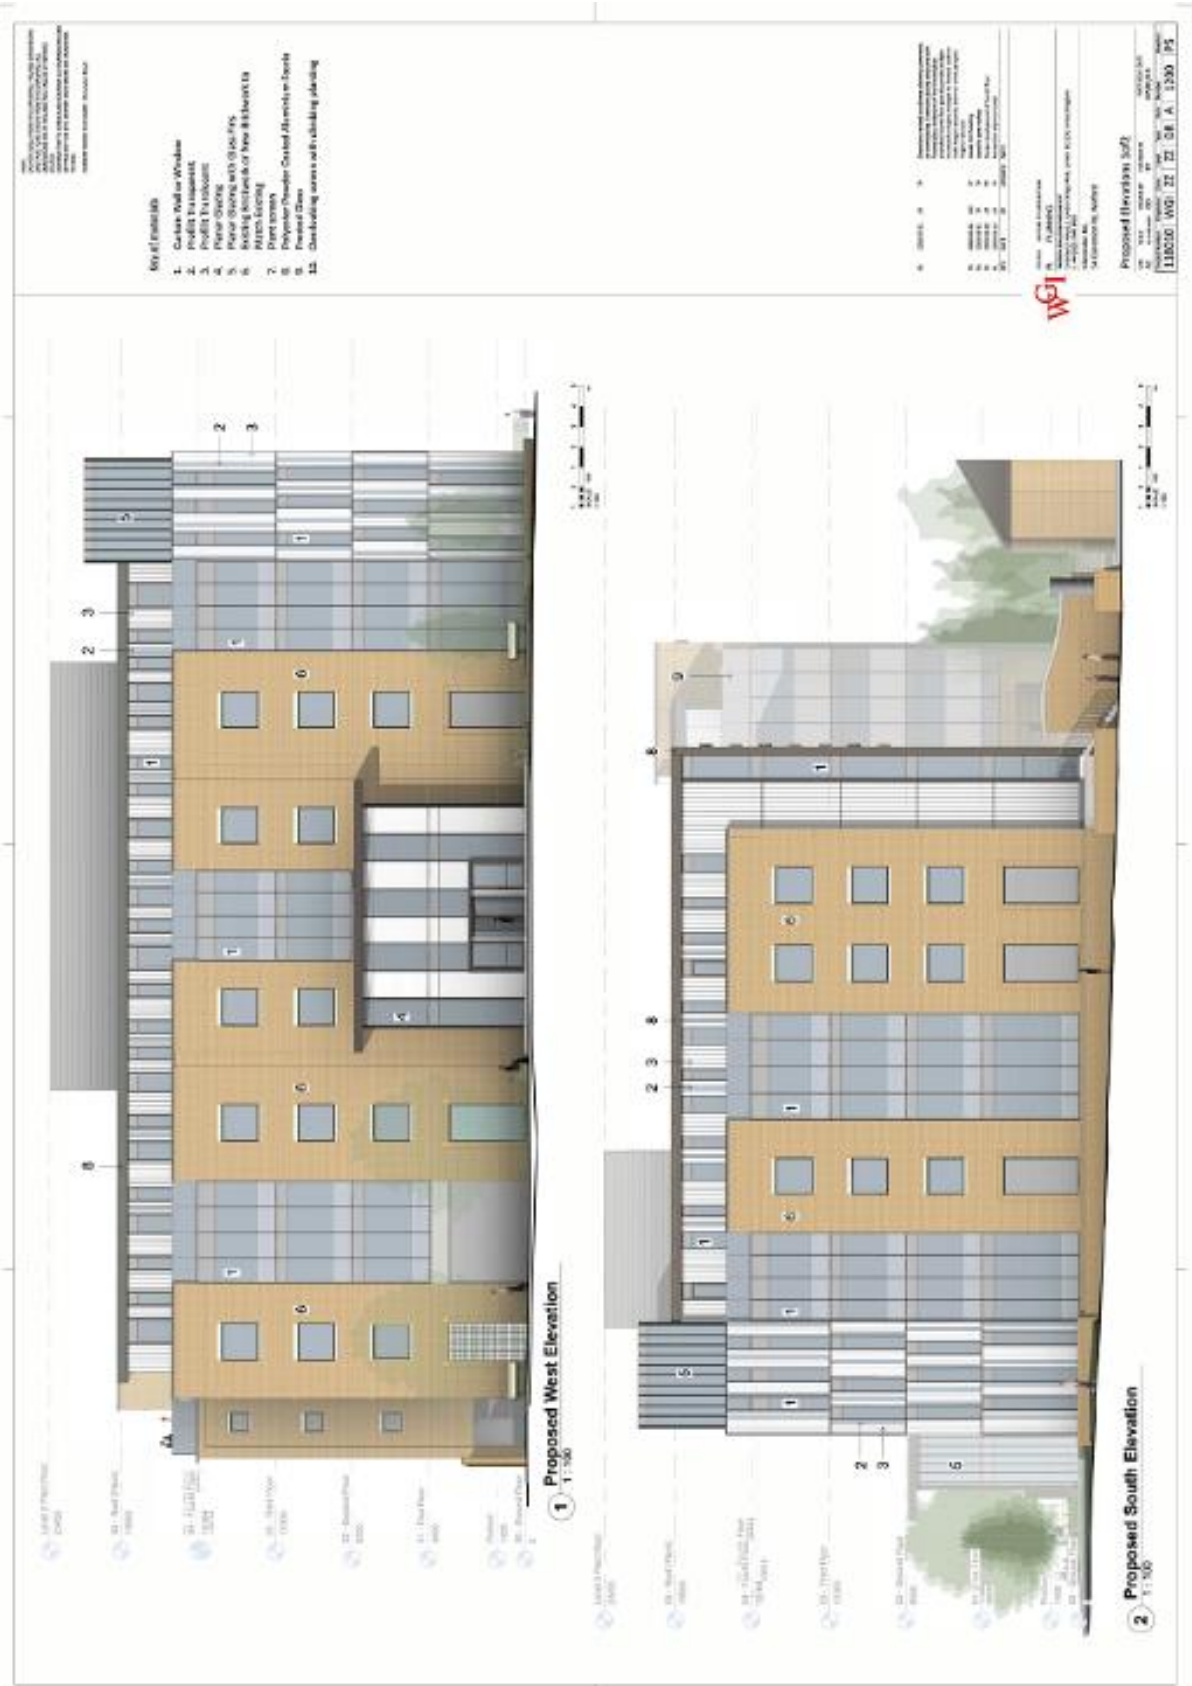


North and East Elevations






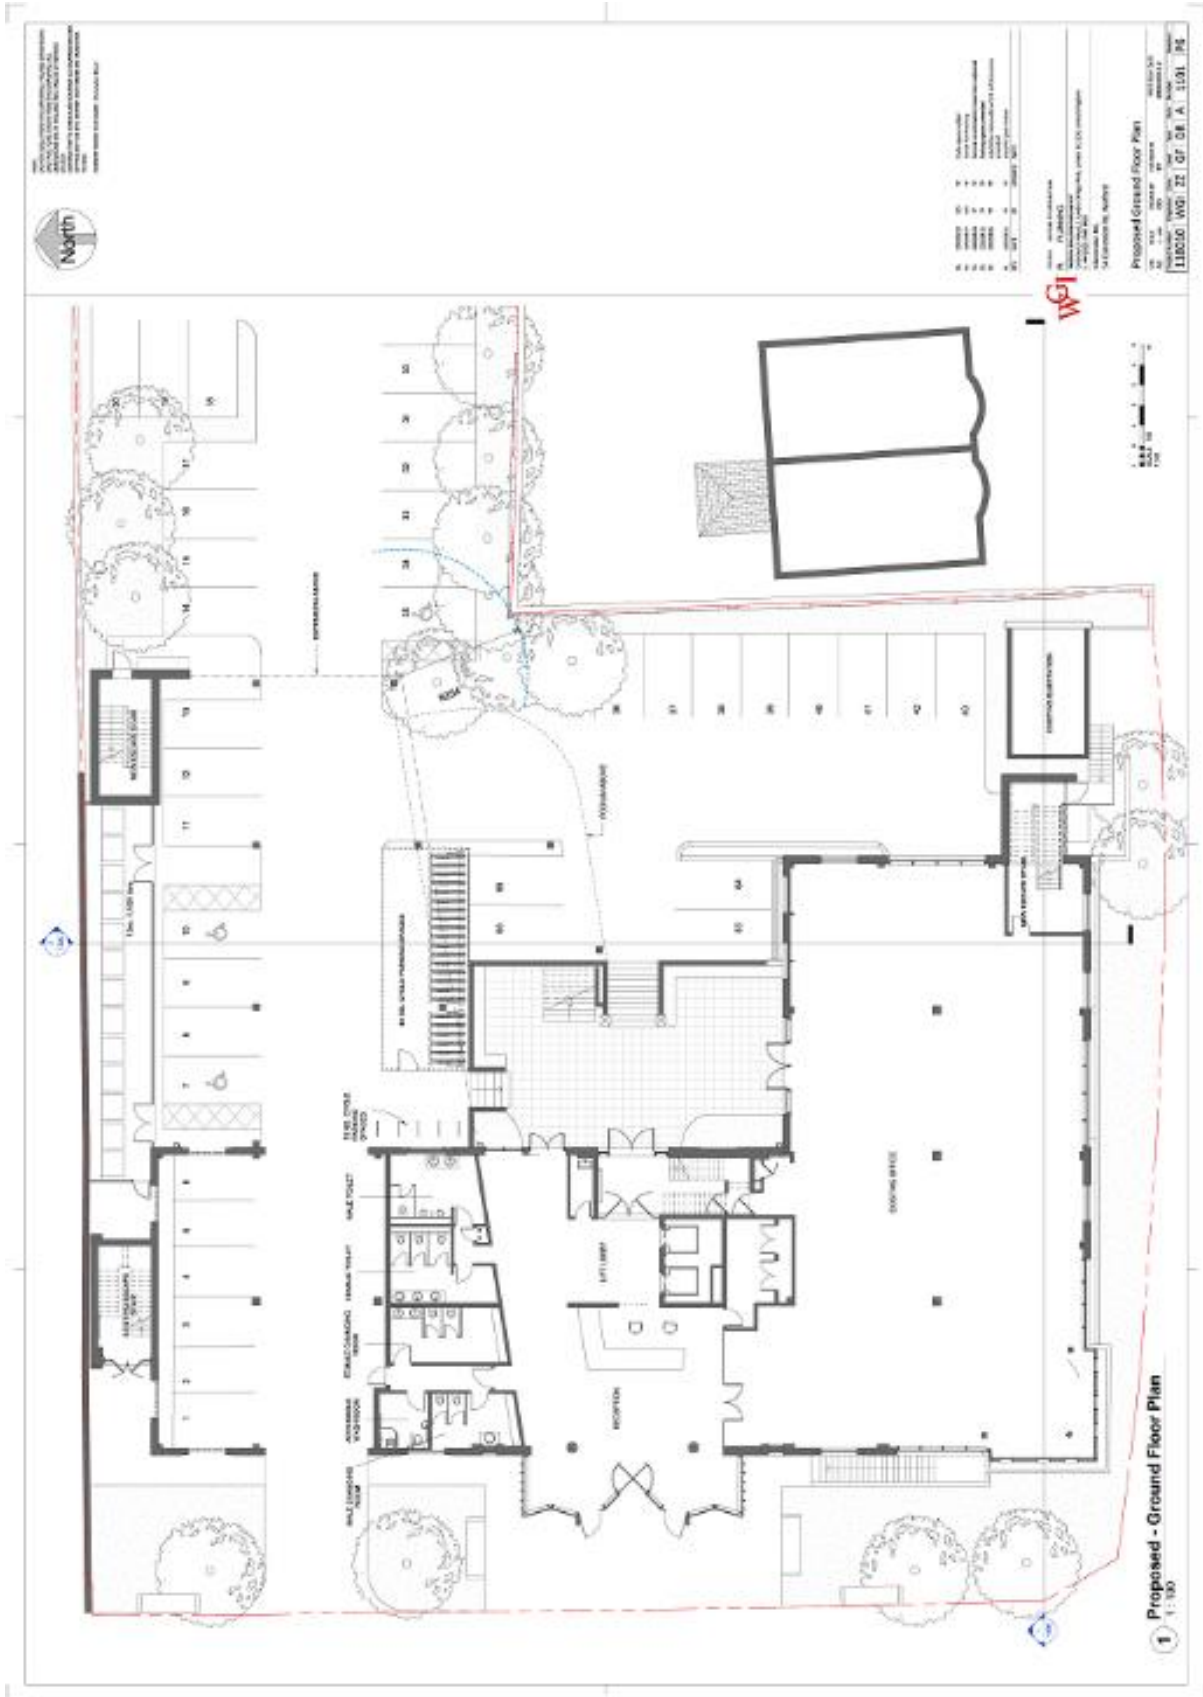

Proposed Ground Floor Plan

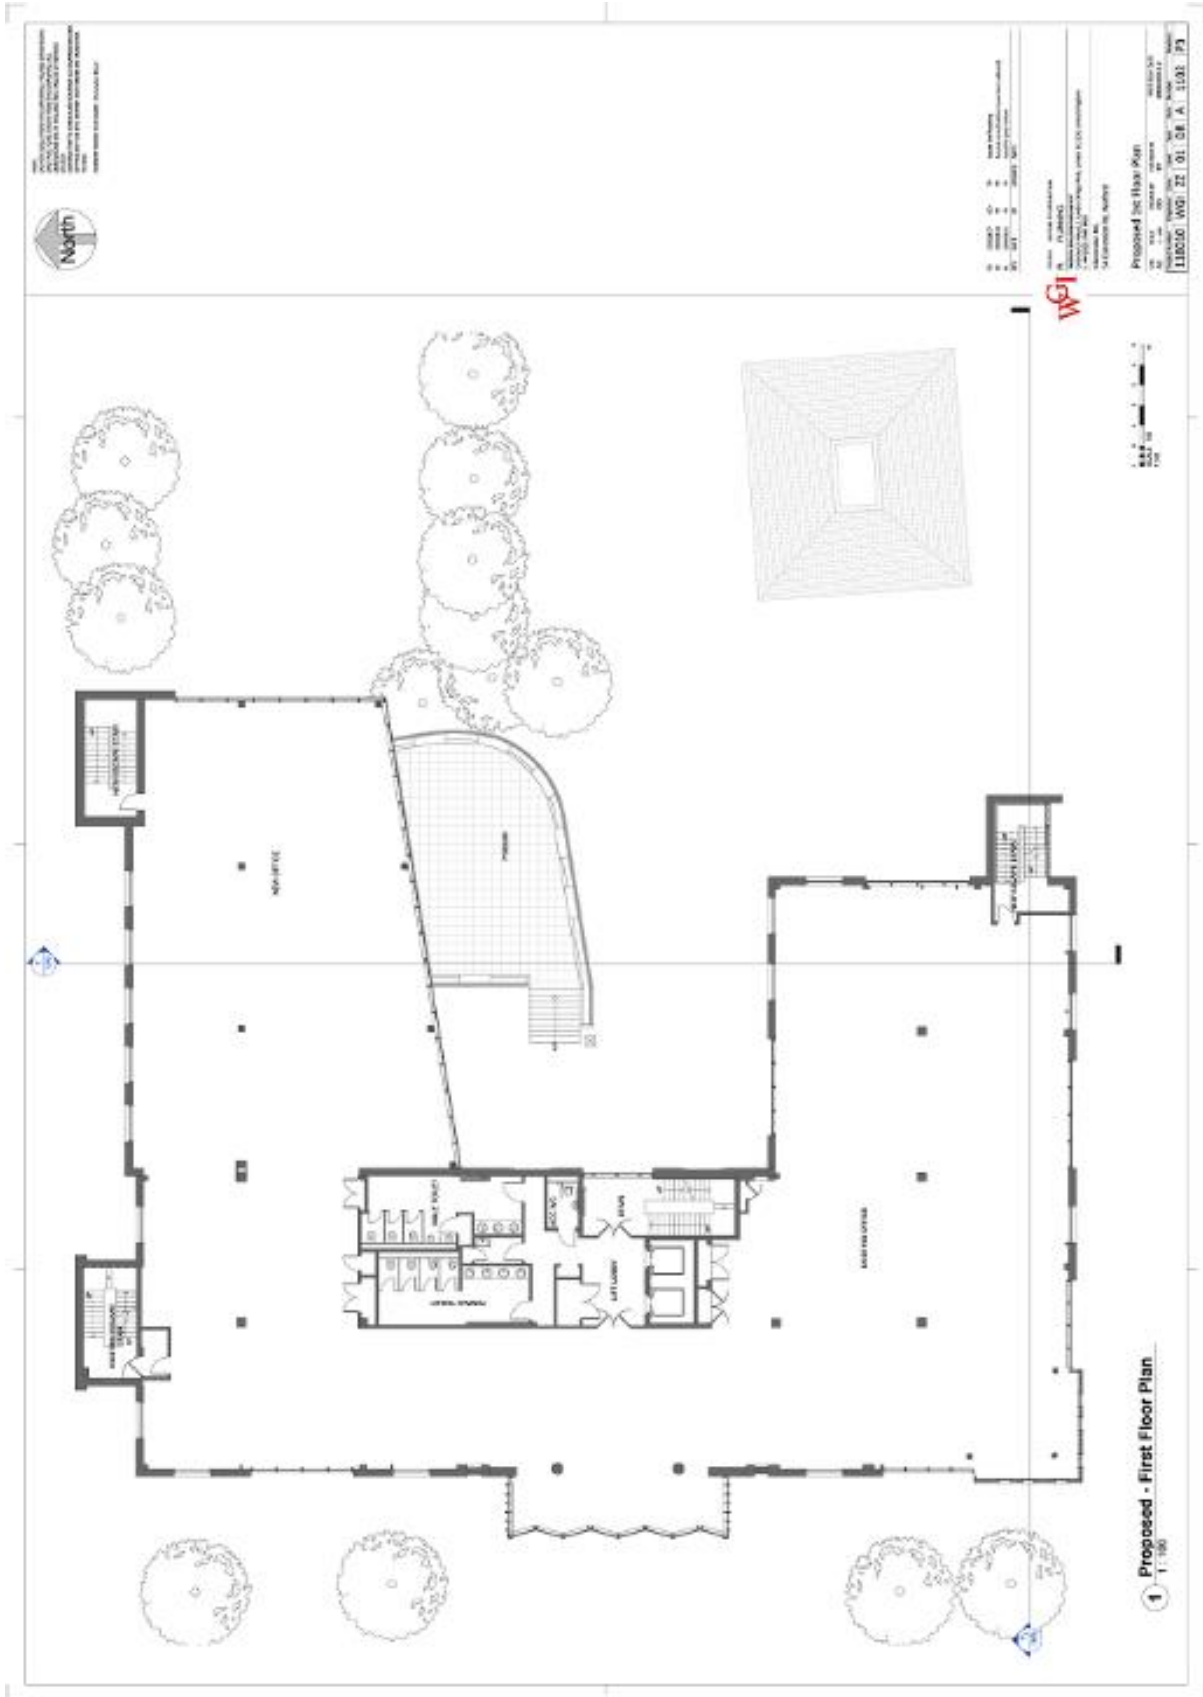

Proposed First Floor Plan

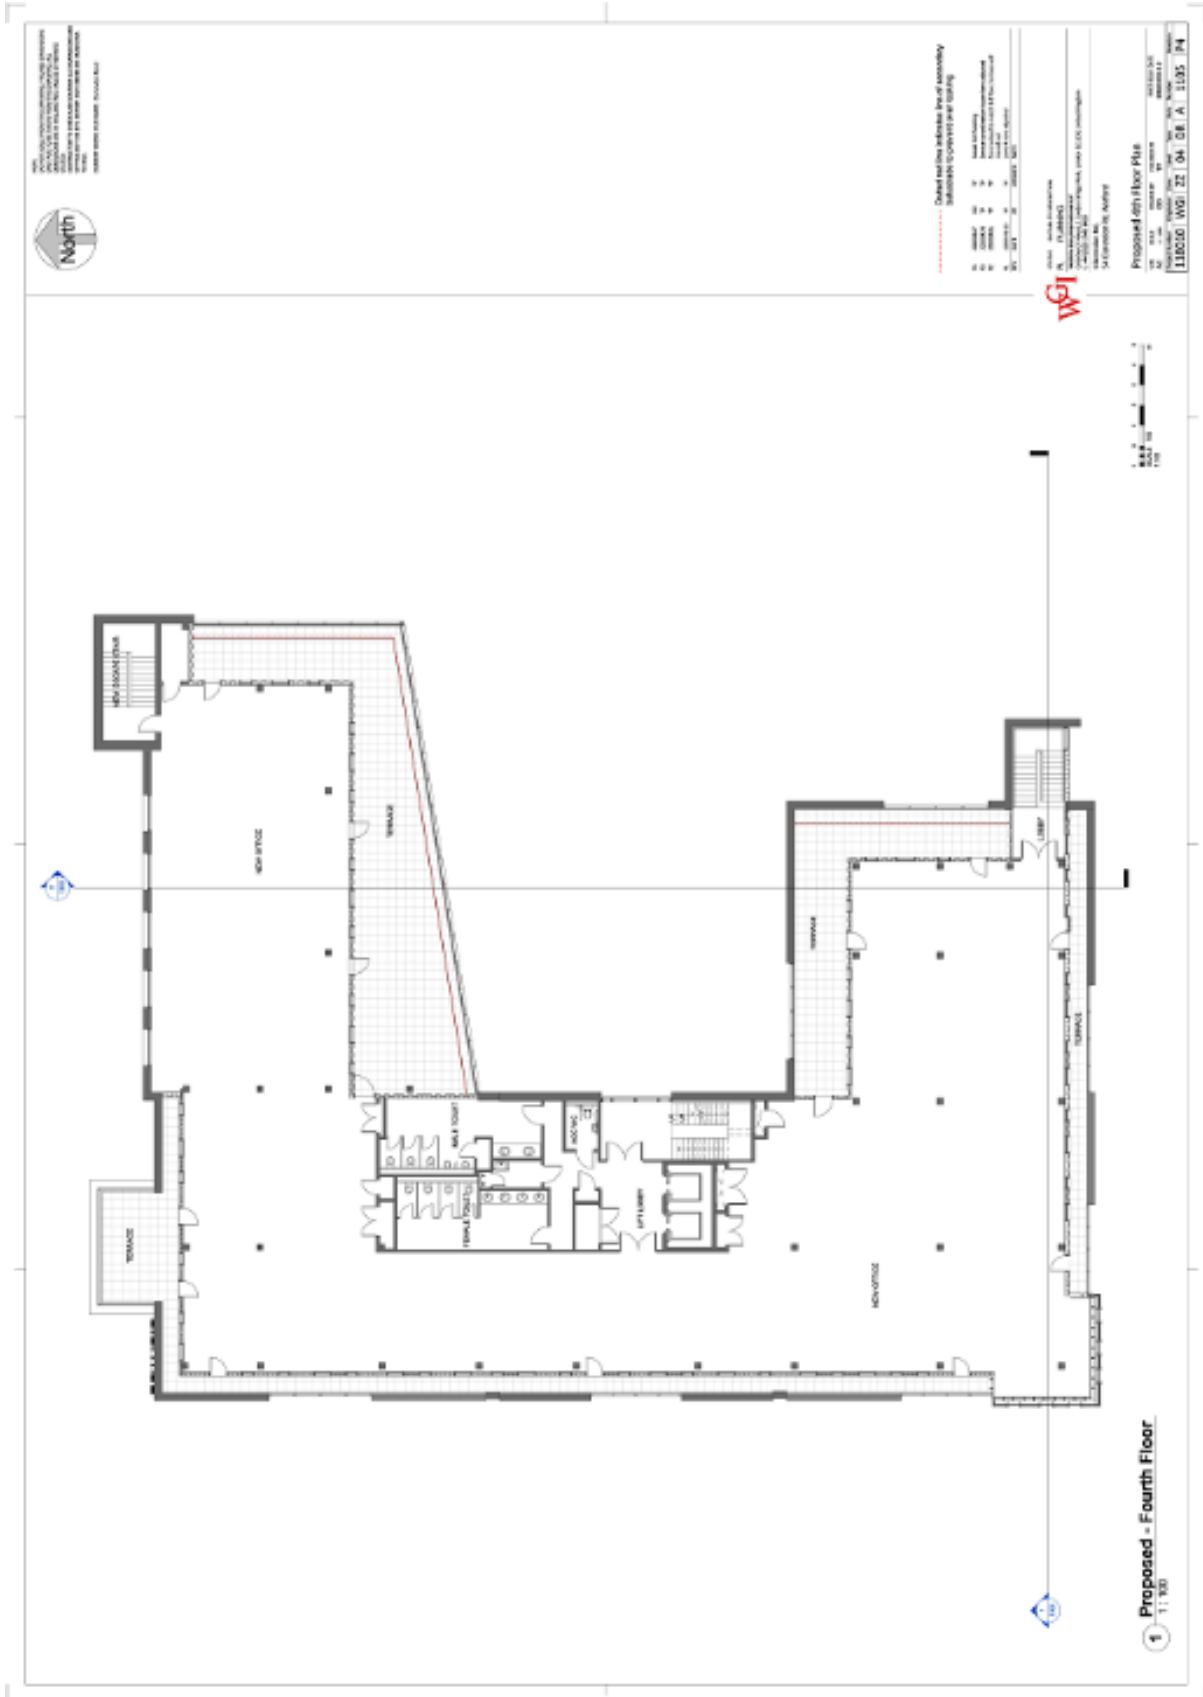

Proposed Fourth Floor Plan