





Application Site


Aerial View of Application Site – Google Earth

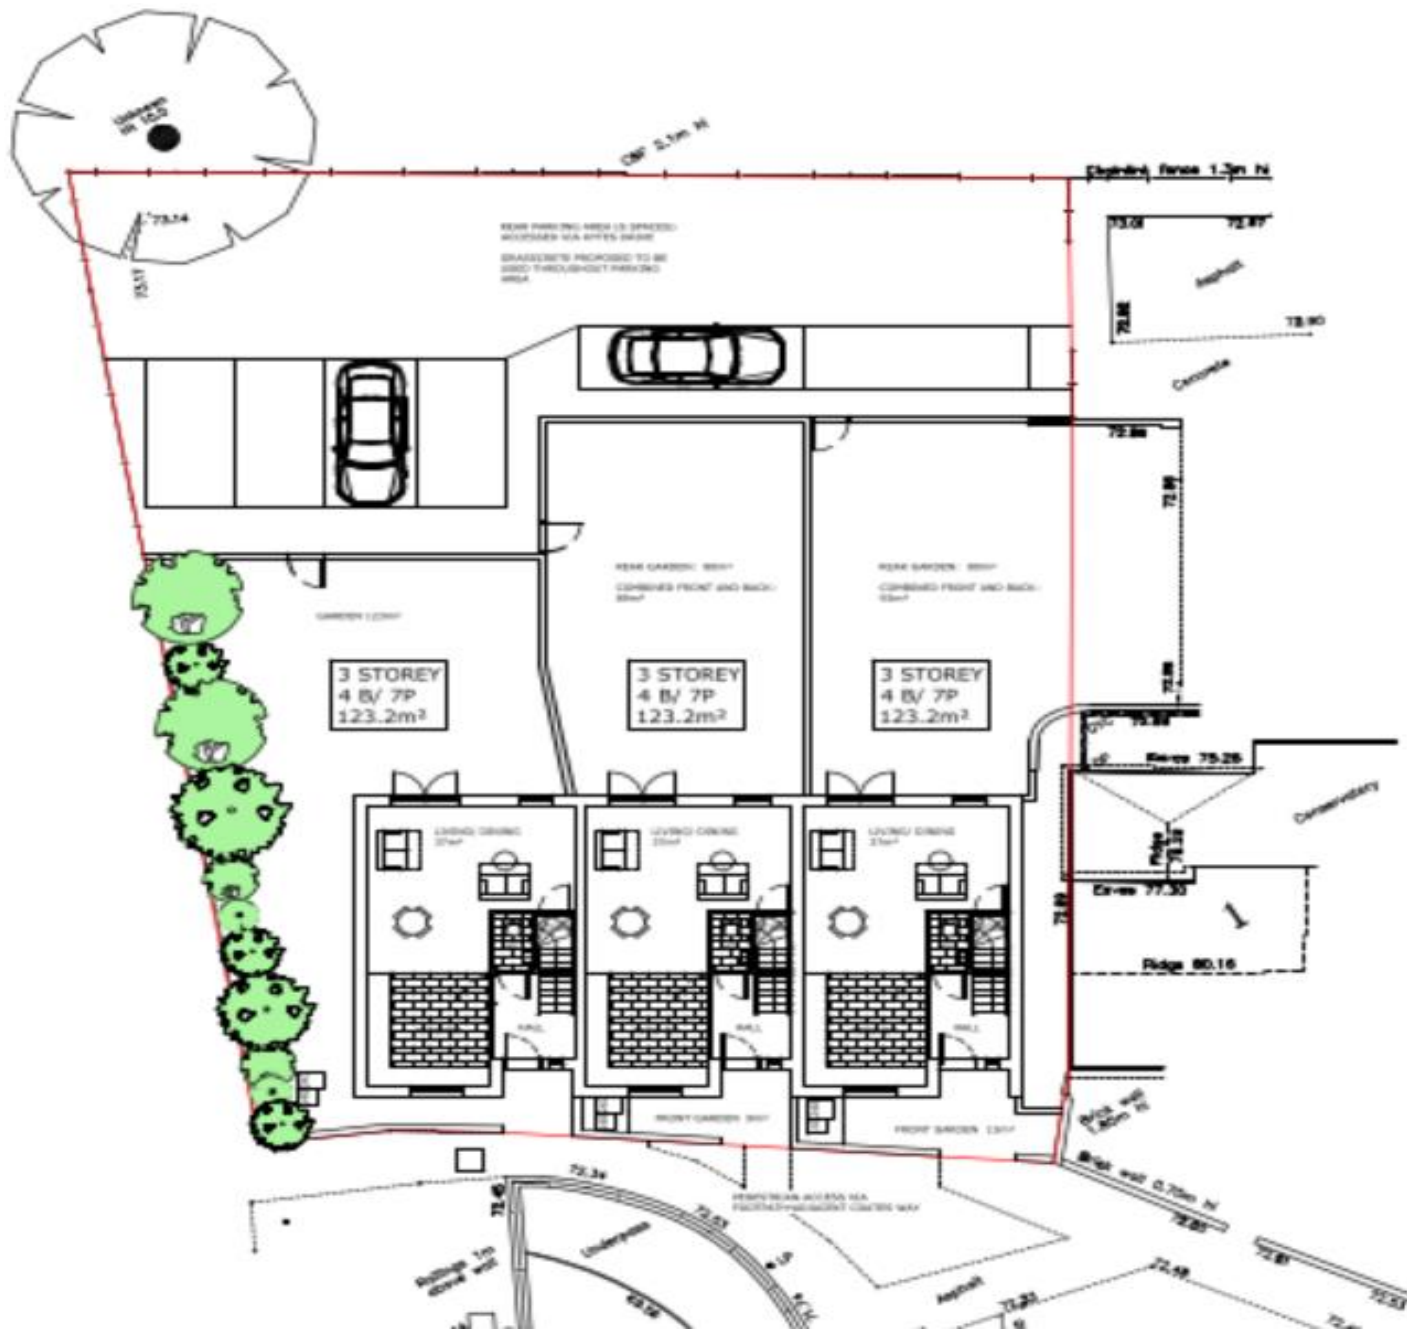


LOCATION PLAN:
1:1250@A1

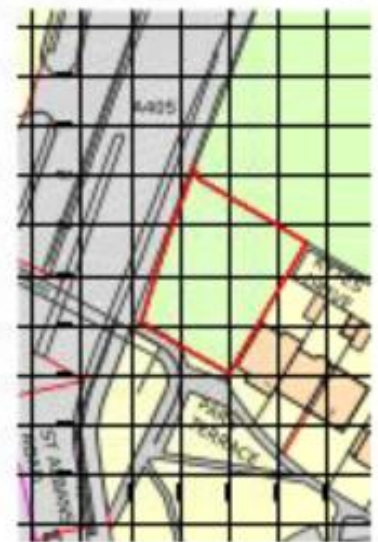


Location Plan and Proposed Site Plan

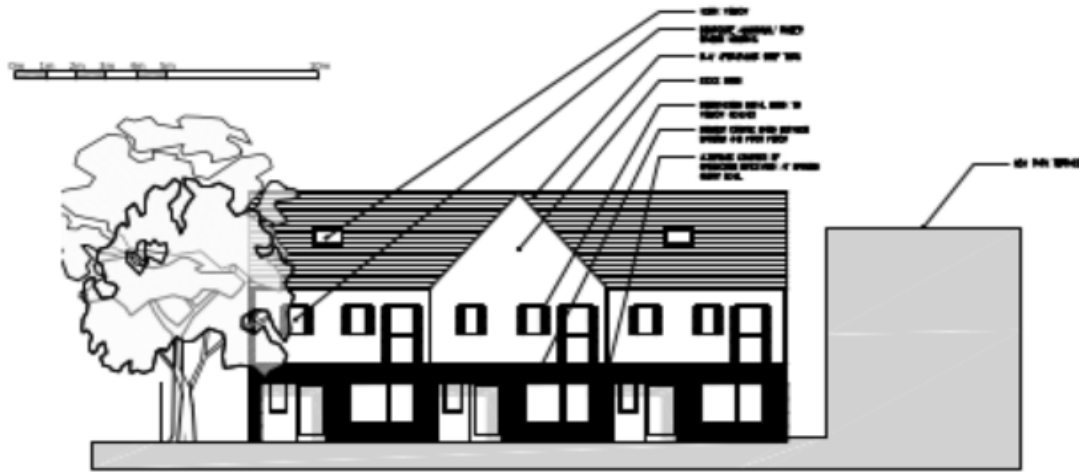


1. FRONT (SOUTH) ELEVATION - FACING ONTO FOOTPATH ACCESSED VIA COATES WAY

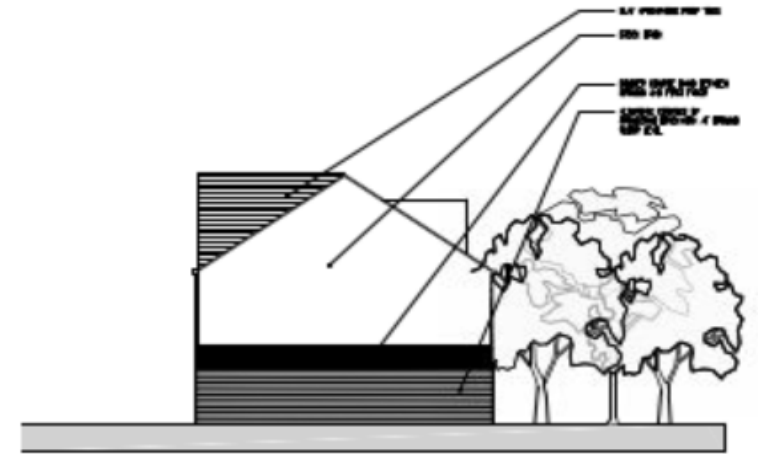

2. SIDE (WEST) ELEVATION

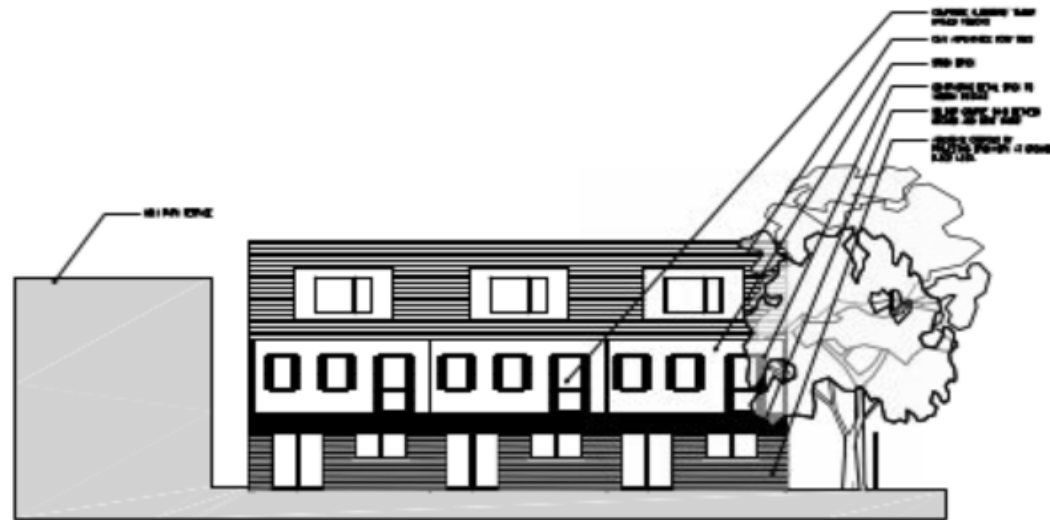

3. REAR (NORTH) ELEVATION - FACING ONTO GARDENS

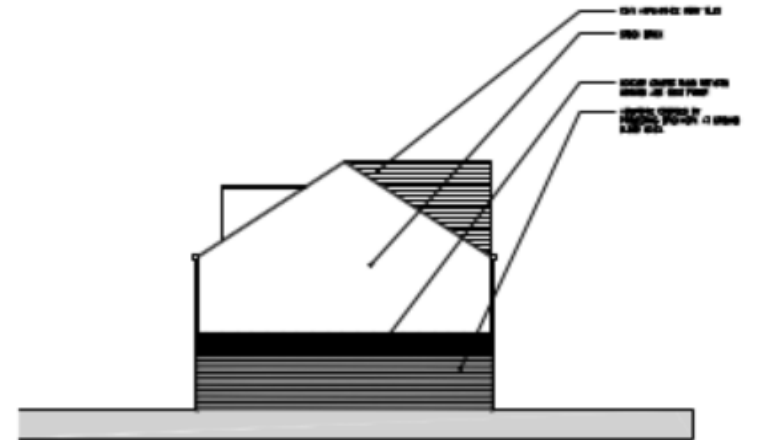

4. SIDE (EAST) ELEVATION

Proposed Elevations



Top Image: Front Elevation
Bottom Image: Rear Elevation



Artist's Impressions of Proposed Development