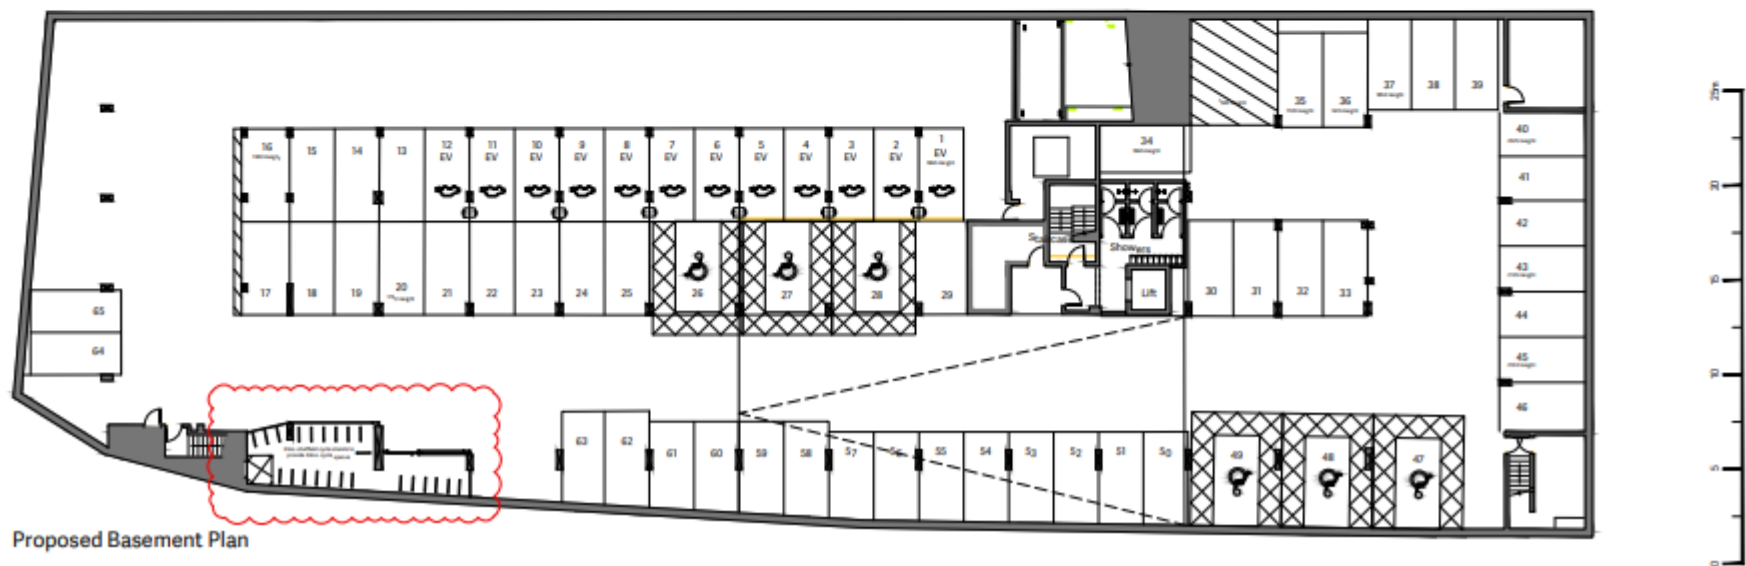
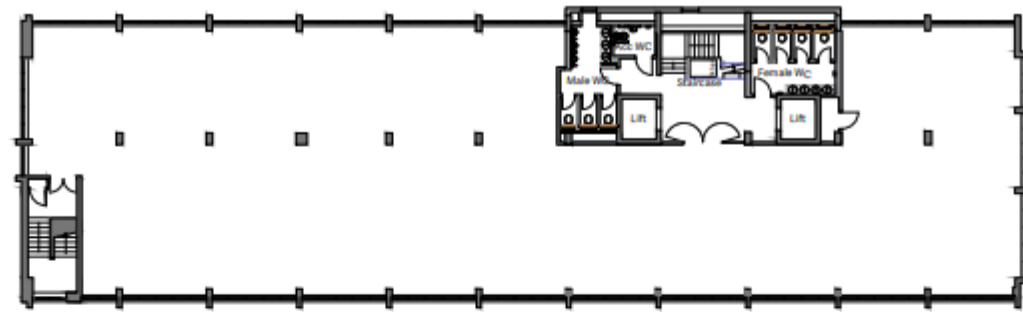



Proposed Ground Floor Plan




Proposed Basement Plan



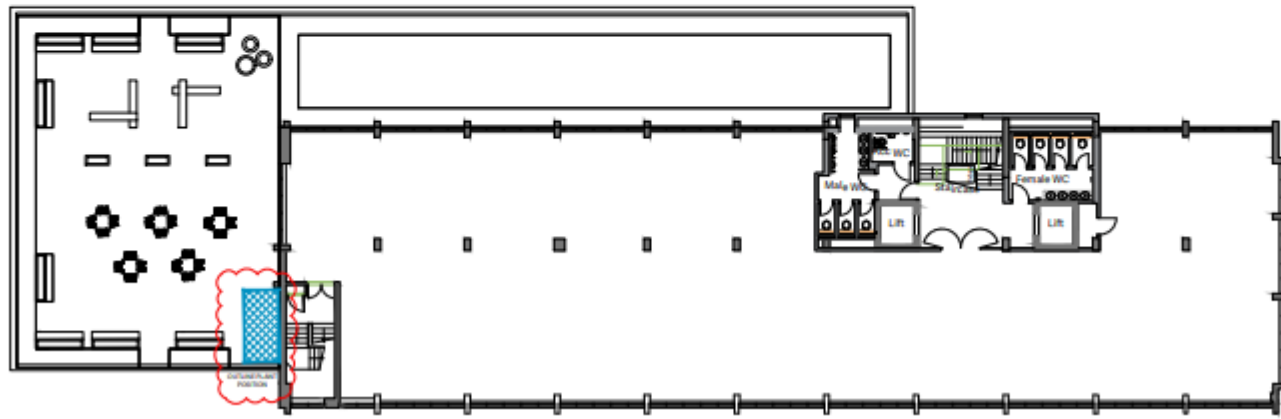
Proposed Second Floor Plan




Proposed First Floor Plan

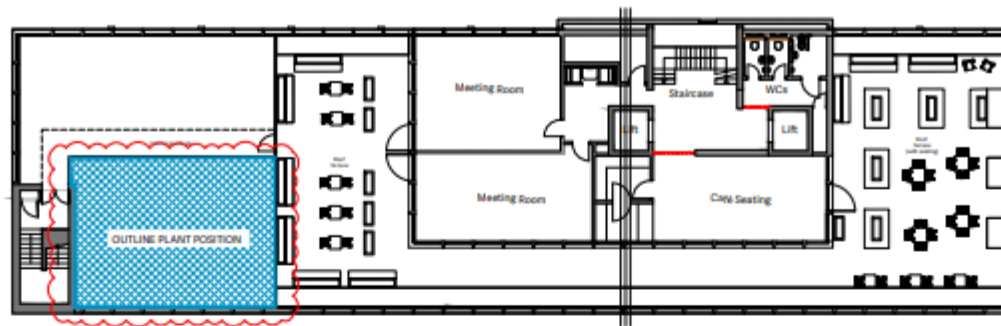



Proposed Sky Garden

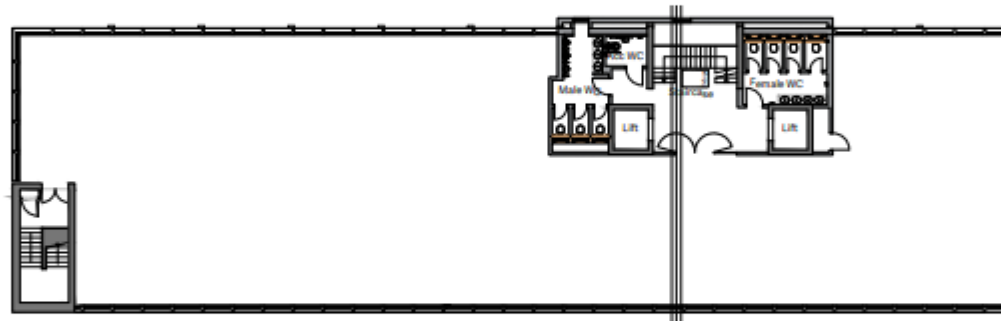


Proposed Forth Floor Plan

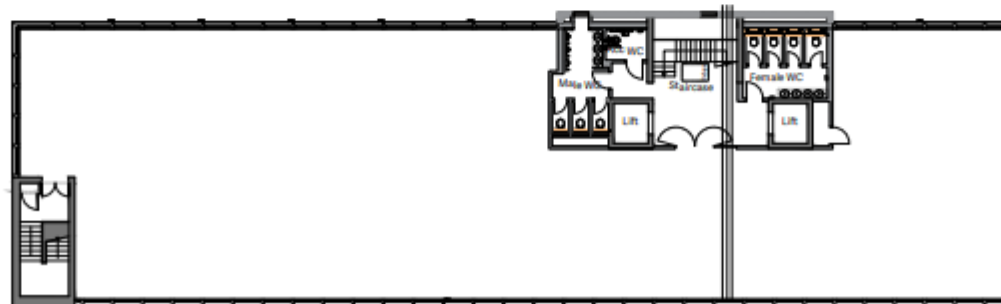

Proposed Third Floor Plan

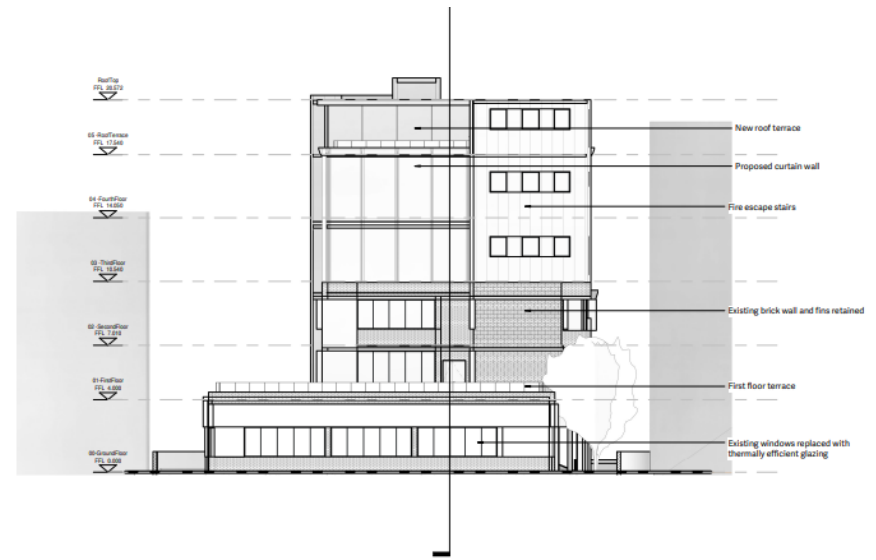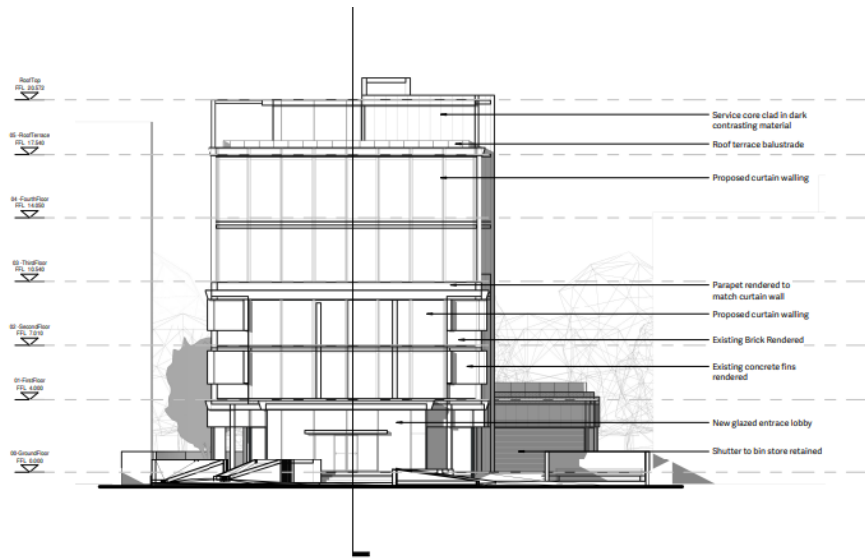

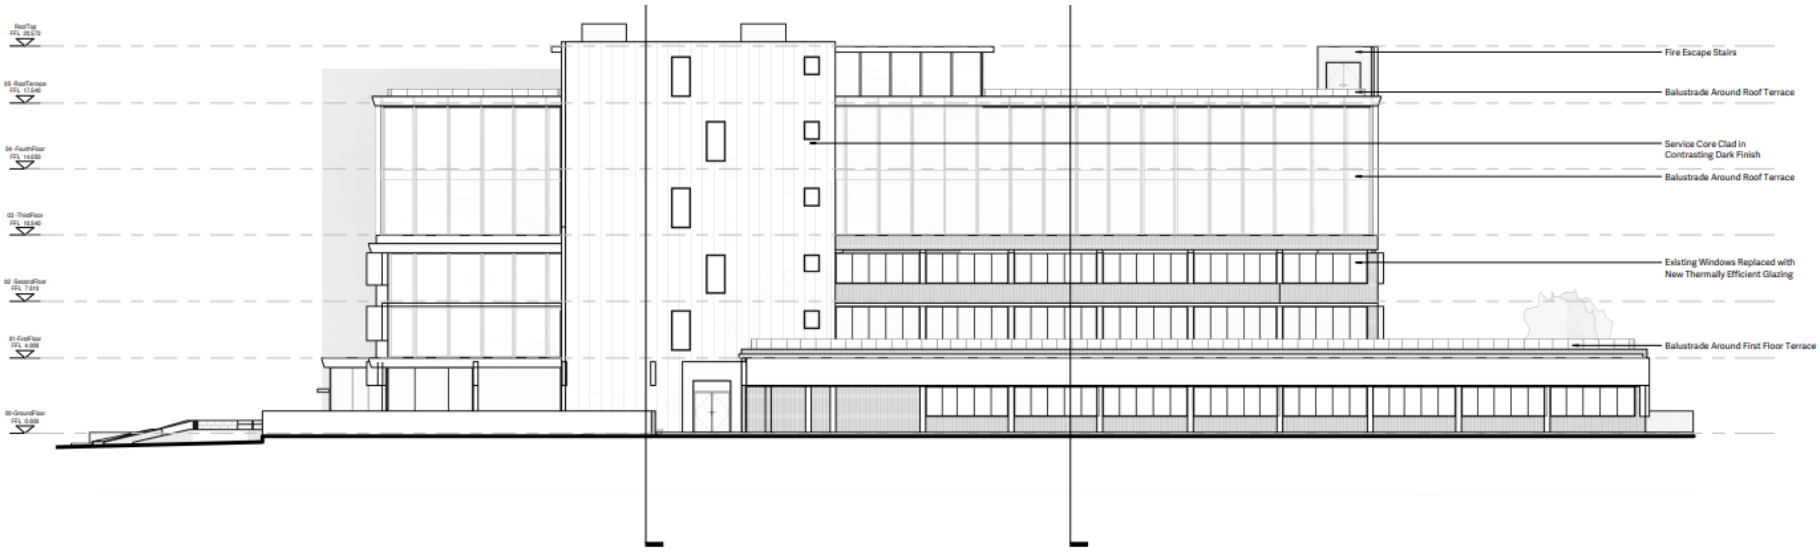

(2003) Northern Elevation
1:100

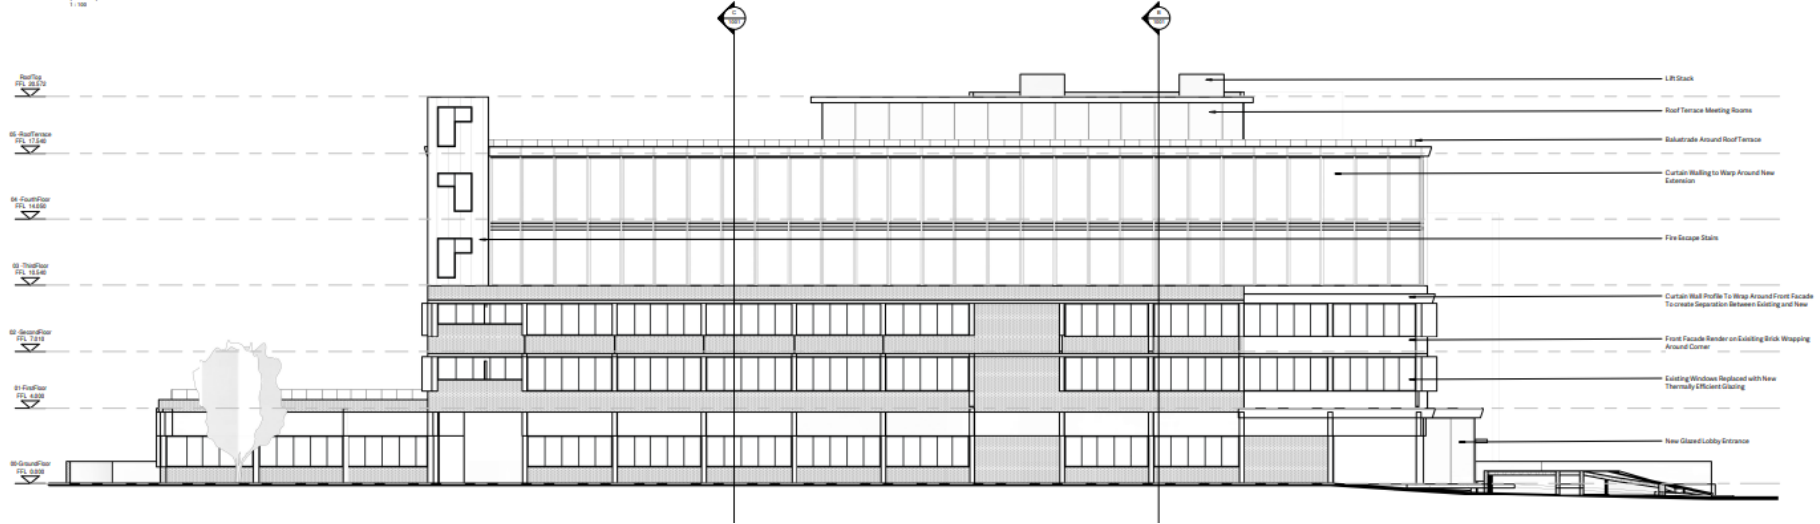







Fig. 5 Proposed Street Scene



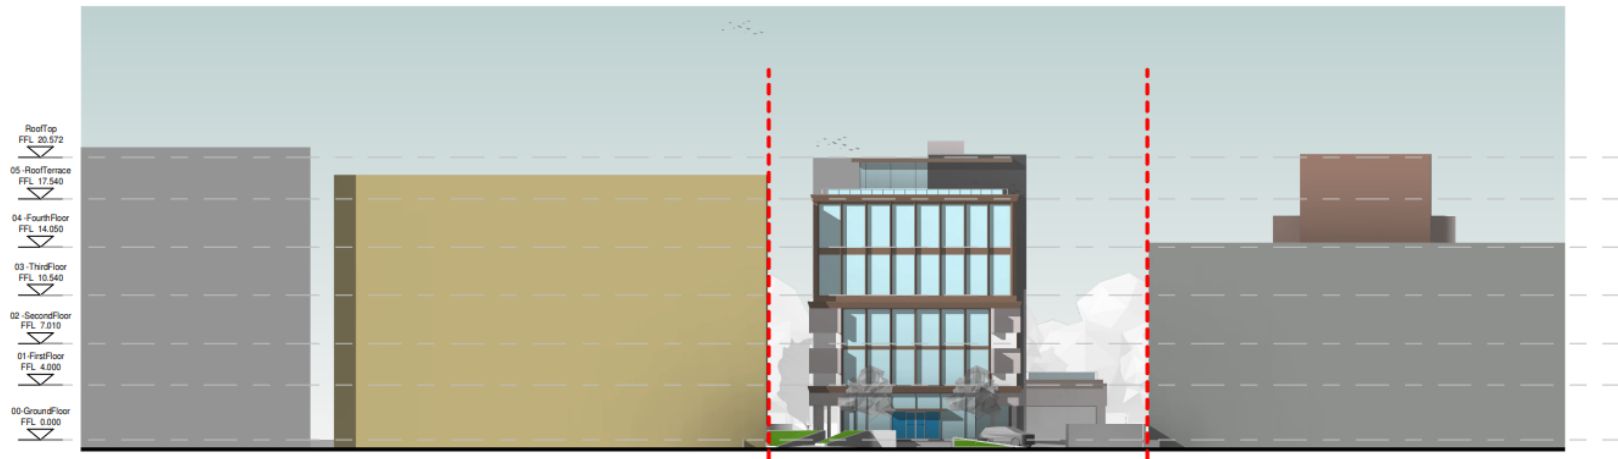Site Section E-E
1 : 200





KEY:

- SITE BOUNDARY**
- GROUND FLOOR ENTRANCE LEVELS**
- + 71.230** Existing level
- + 71.970** Proposed level
- MAIN ENTRANCE**

GROUND FLOOR LEVEL:

- HIGH QUALITY PAVING**
- ACCESS STEPS TO APPROVED DOCUMENT PART M**
- RETAINING WALLS**
- PAVEMENT MARKING TOWARDS THE ENTRANCE**

- TREES**
Single stem trees
- CYCLE STANDS**
Steel cycle stands
- RAISED METAL PLANTERS**

FIRST AND FIFTH FLOOR TERRACES:

- PORCELAIN DECKING**
To first floor amenity area
- PORCELAIN DECKING**
To fifth floor amenity area
- EXTENSIVE GREEN ROOF**
- GRAVEL MARGIN**

STREET:

- METAL PLANTERS**
- METAL PLANTER ISLANDS WITH INTEGRATED BENCHES**
- TRELLIS FOR CLIMBING PLANT**
- BISTRO/BAR TABLES AND CHAIRS**