




Cellar
1:100

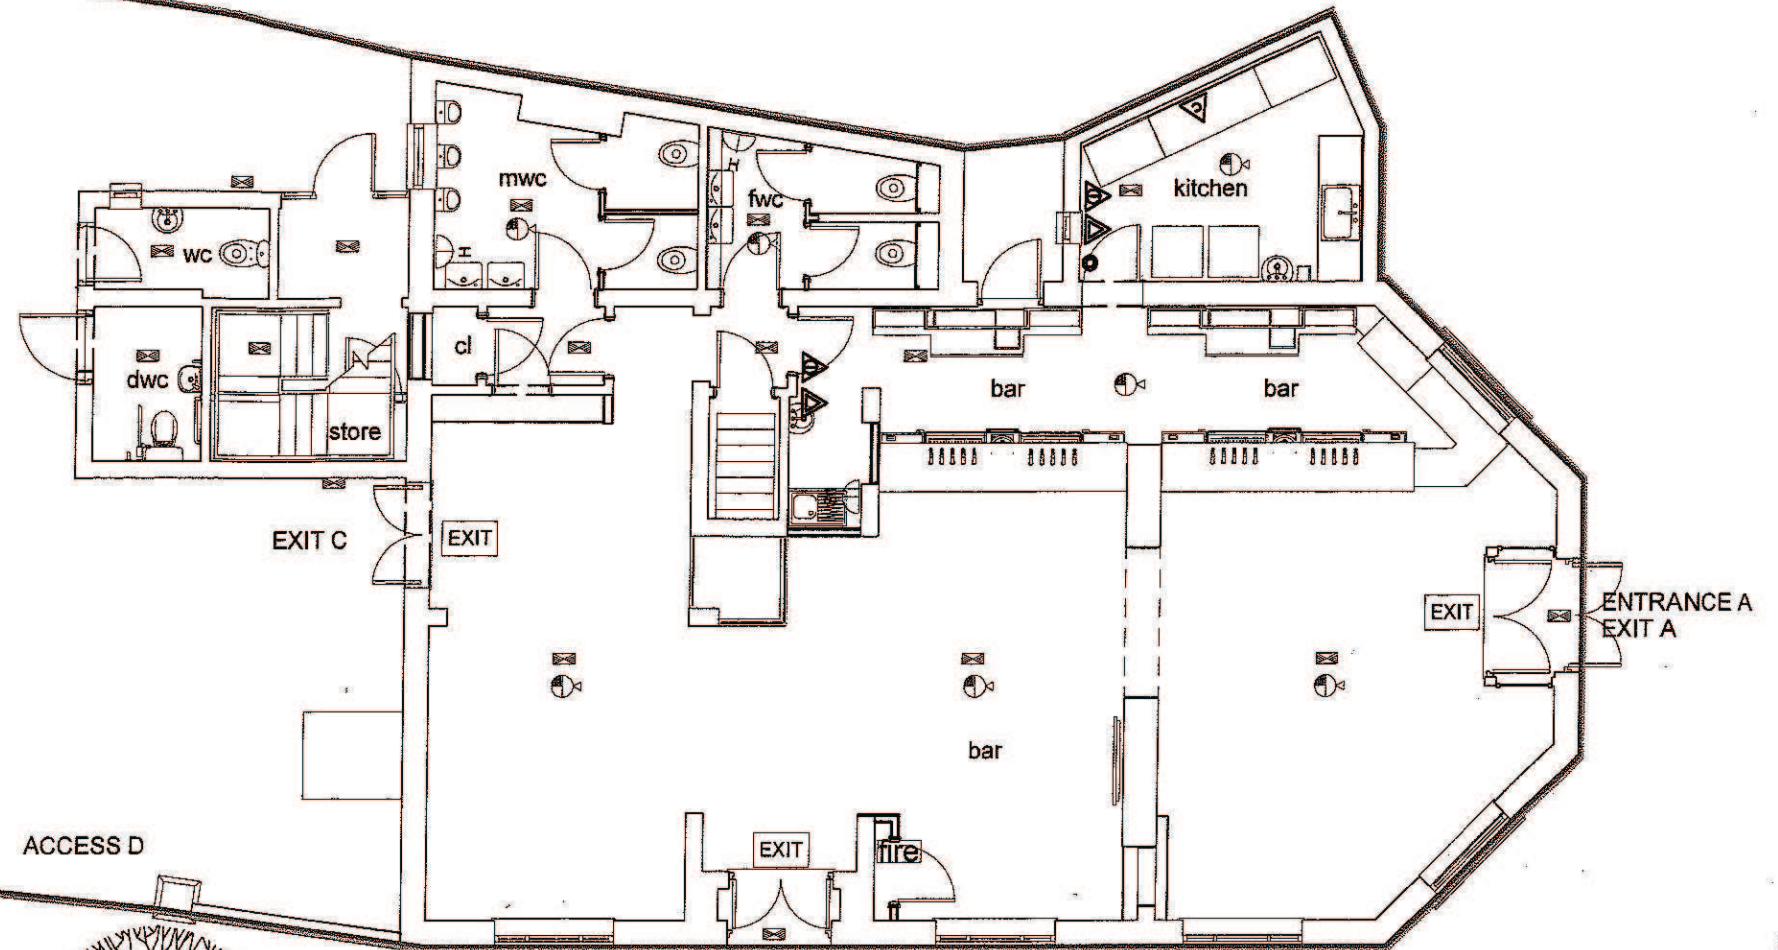

Ground Floor
1:100

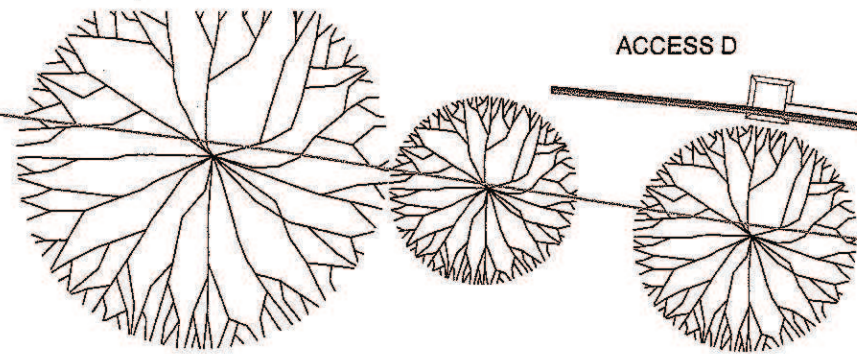


ACCESS D

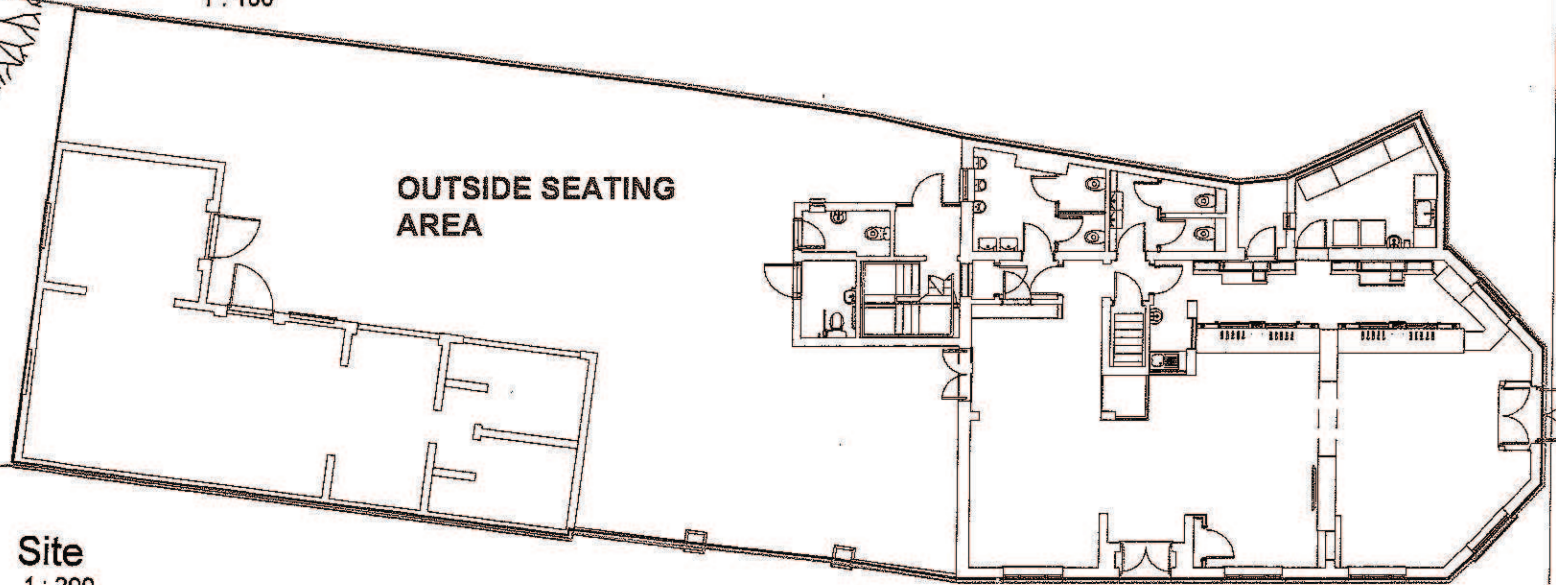

OUTSIDE SEATING AREA


Site
1:200

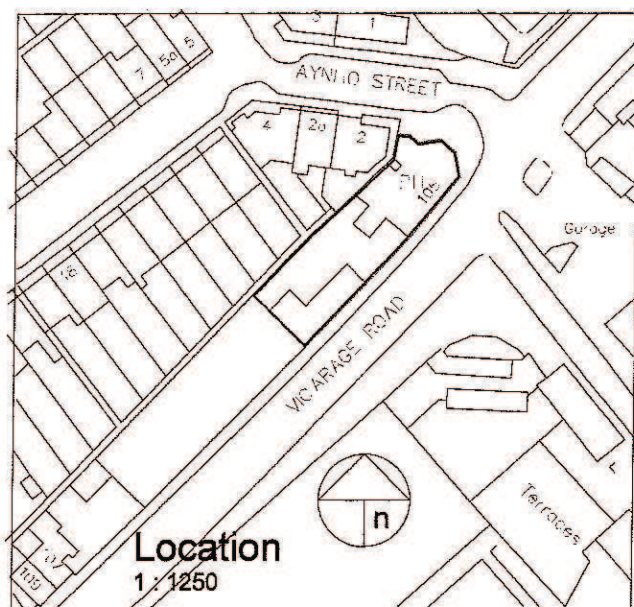

Location
1:1250

Legend

- Boundary
- Areas Used to Consume Alcohol
- A** Parts of Premises
- Water Extinguisher
- Carbon Dioxide Extinguisher
- Foam Extinguisher
- Fire Blanket
- Area Covered by Heat or Smoke Detectors
- Area Covered by Emergency Lighting
- Alarm Call Point
- EXIT** Illuminated Exit Sign

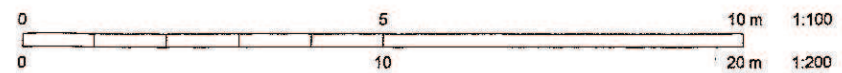

A rev 23.11.11 General Revision. Notes added
date

4G Architects
4 Nelson Street Thame Oxfordshire OX9 2DP T: 01844 261210
E: name@4GA.co.uk

Watford FC Red Lion
Alteration and Refurbishment
Licence Plan

Scale A3: As indicated Date: 10.11

G8.11.08 A