
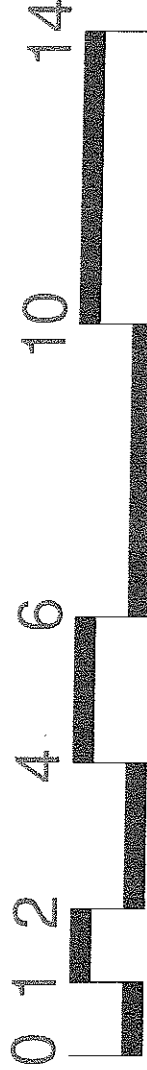


| Fire/Security Symbols |   |
|-----------------------|---|
|                       | : Heat Detector                                 |
|                       | : Smoke Detector                                |
|                       | : Manual Call Point                             |
|                       | : Fire Exit Sign Directional                    |
|                       | : Fire Exit Sign                                |
|                       | : Sounder                                       |
|                       | : Manual Call Point                             |
|                       | : Fire extinguisher Water                       |
|                       | : Fire extinguisher Carbon Monoxide 2kg         |
|                       | : Fire extinguisher Wet Chemical                |
|                       | : Fire extinguisher Powder                      |
|                       | : Fire extinguisher Foam                        |
|                       | : Fire Blanket                                  |
|                       | : Fire Alarm Panel                              |
|                       | : Fire Escape Keep Clear                        |
|                       | : Push Bar To Open                              |
|                       | : Linear Lightaire Self Contained Emergency     |
|                       | : Mercury Illuminated Exit Sign                 |
|                       | : Visual Warning Device Connected to Fire Alarm |
|                       | : CCTV  |
|                       | : Alcohol Licensed Area                         |

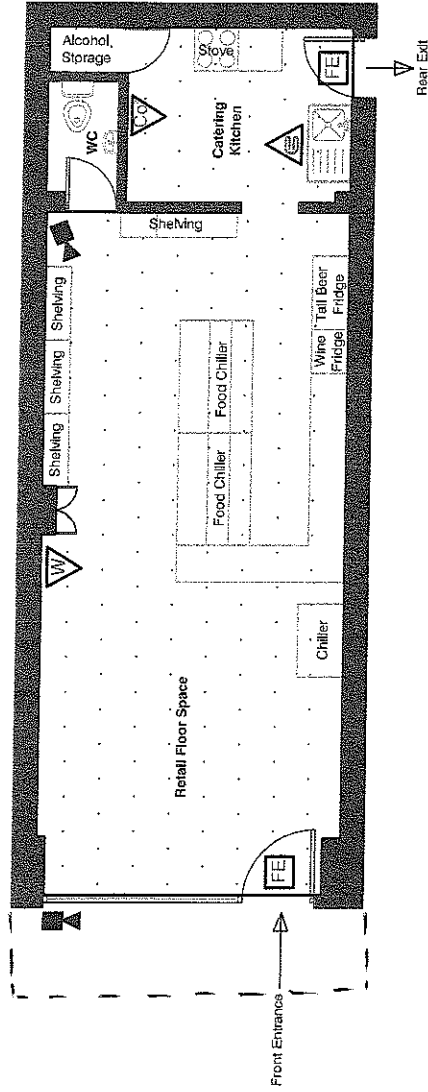

Drawing Notes:  
 Ground Floor Licensed Area:  
 Total Licensed Area: 48.45m<sup>2</sup>

|  |                               |  |   |                  |
|--|-------------------------------|--|---|------------------|
| Drawing No:<br>022682  | Drawing Title: Licensing Plan | Drawing: Meab Cafe, 160 Whippendell Road,<br>Watford WD18 7NB  | Date:<br>11.09.2013   | Sheet:<br>1 of 1 |
| <b>UK SURVEYORS LTD</b><br>Gambling & Alcohol Licensing, Architectural CAD,<br>Planning & Surveying Services |                               | Birmingham: 0121 647 4080<br>London: 0203 056 7537<br>Manchester: 0161 871 7008<br>EA: enquiries@uksurveyors.net<br>E: www.uksurveyors.net | Do not scale off this plan<br>Drawn By: BC & DJR<br>Scale: 1:100 @ A4 |                  |