



© Crown Copyright and database rights 2013 Ordnance Survey 100019806. Aerial Photo © Geoperspectives. Historical © Landmark Information Group.

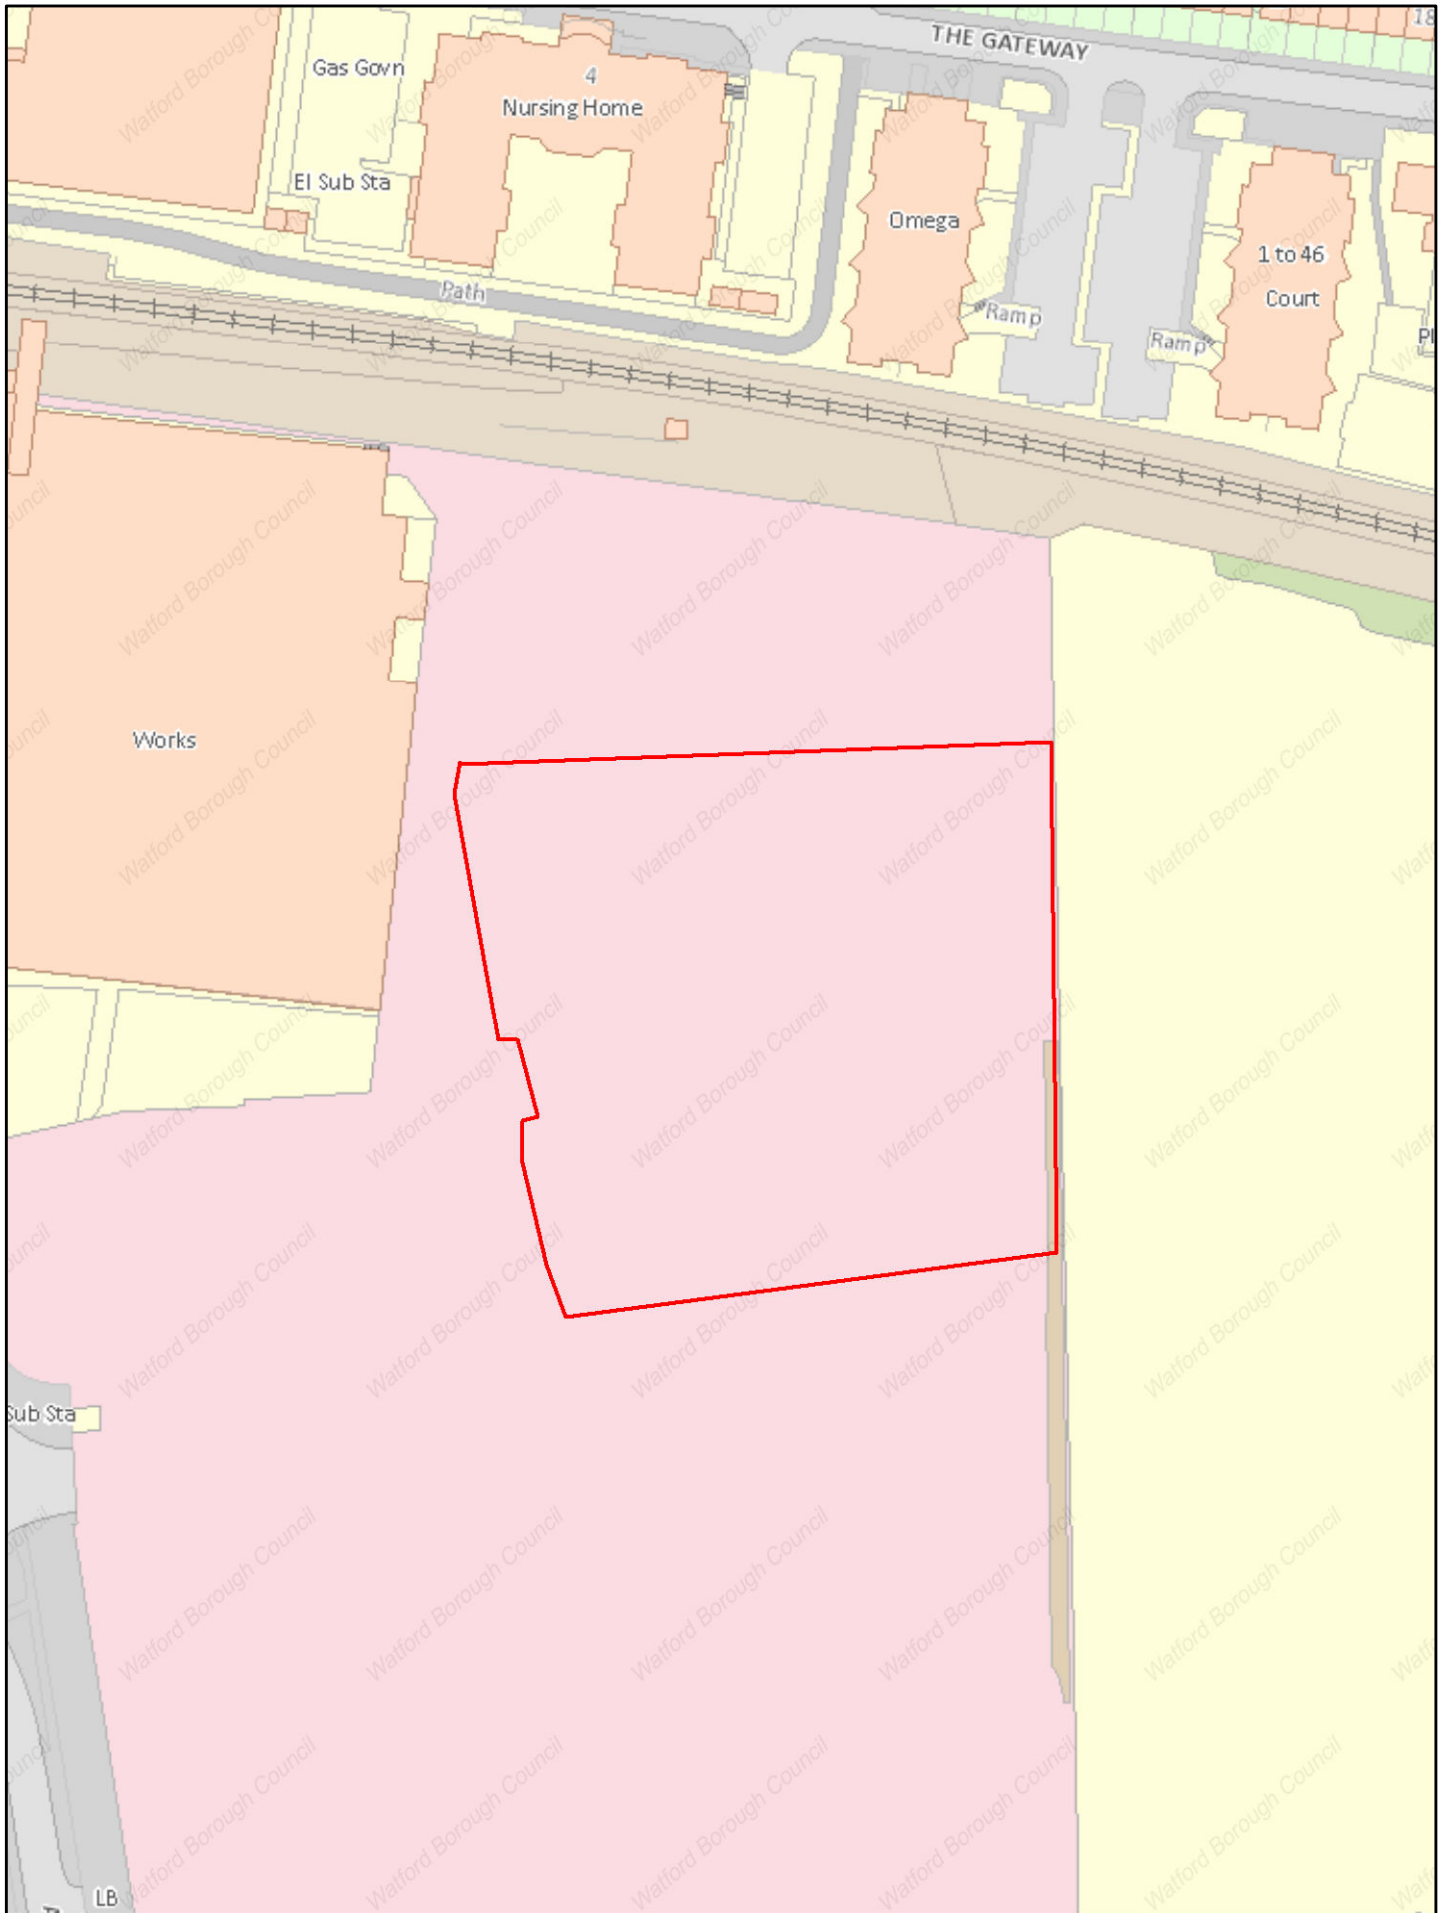

Former Royal Mail depot, Ascot Road

Date: 05/03/2014

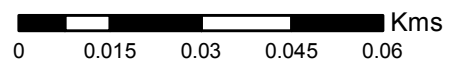

Scale 1:1,250

