


pavement

APPENDIX 2A

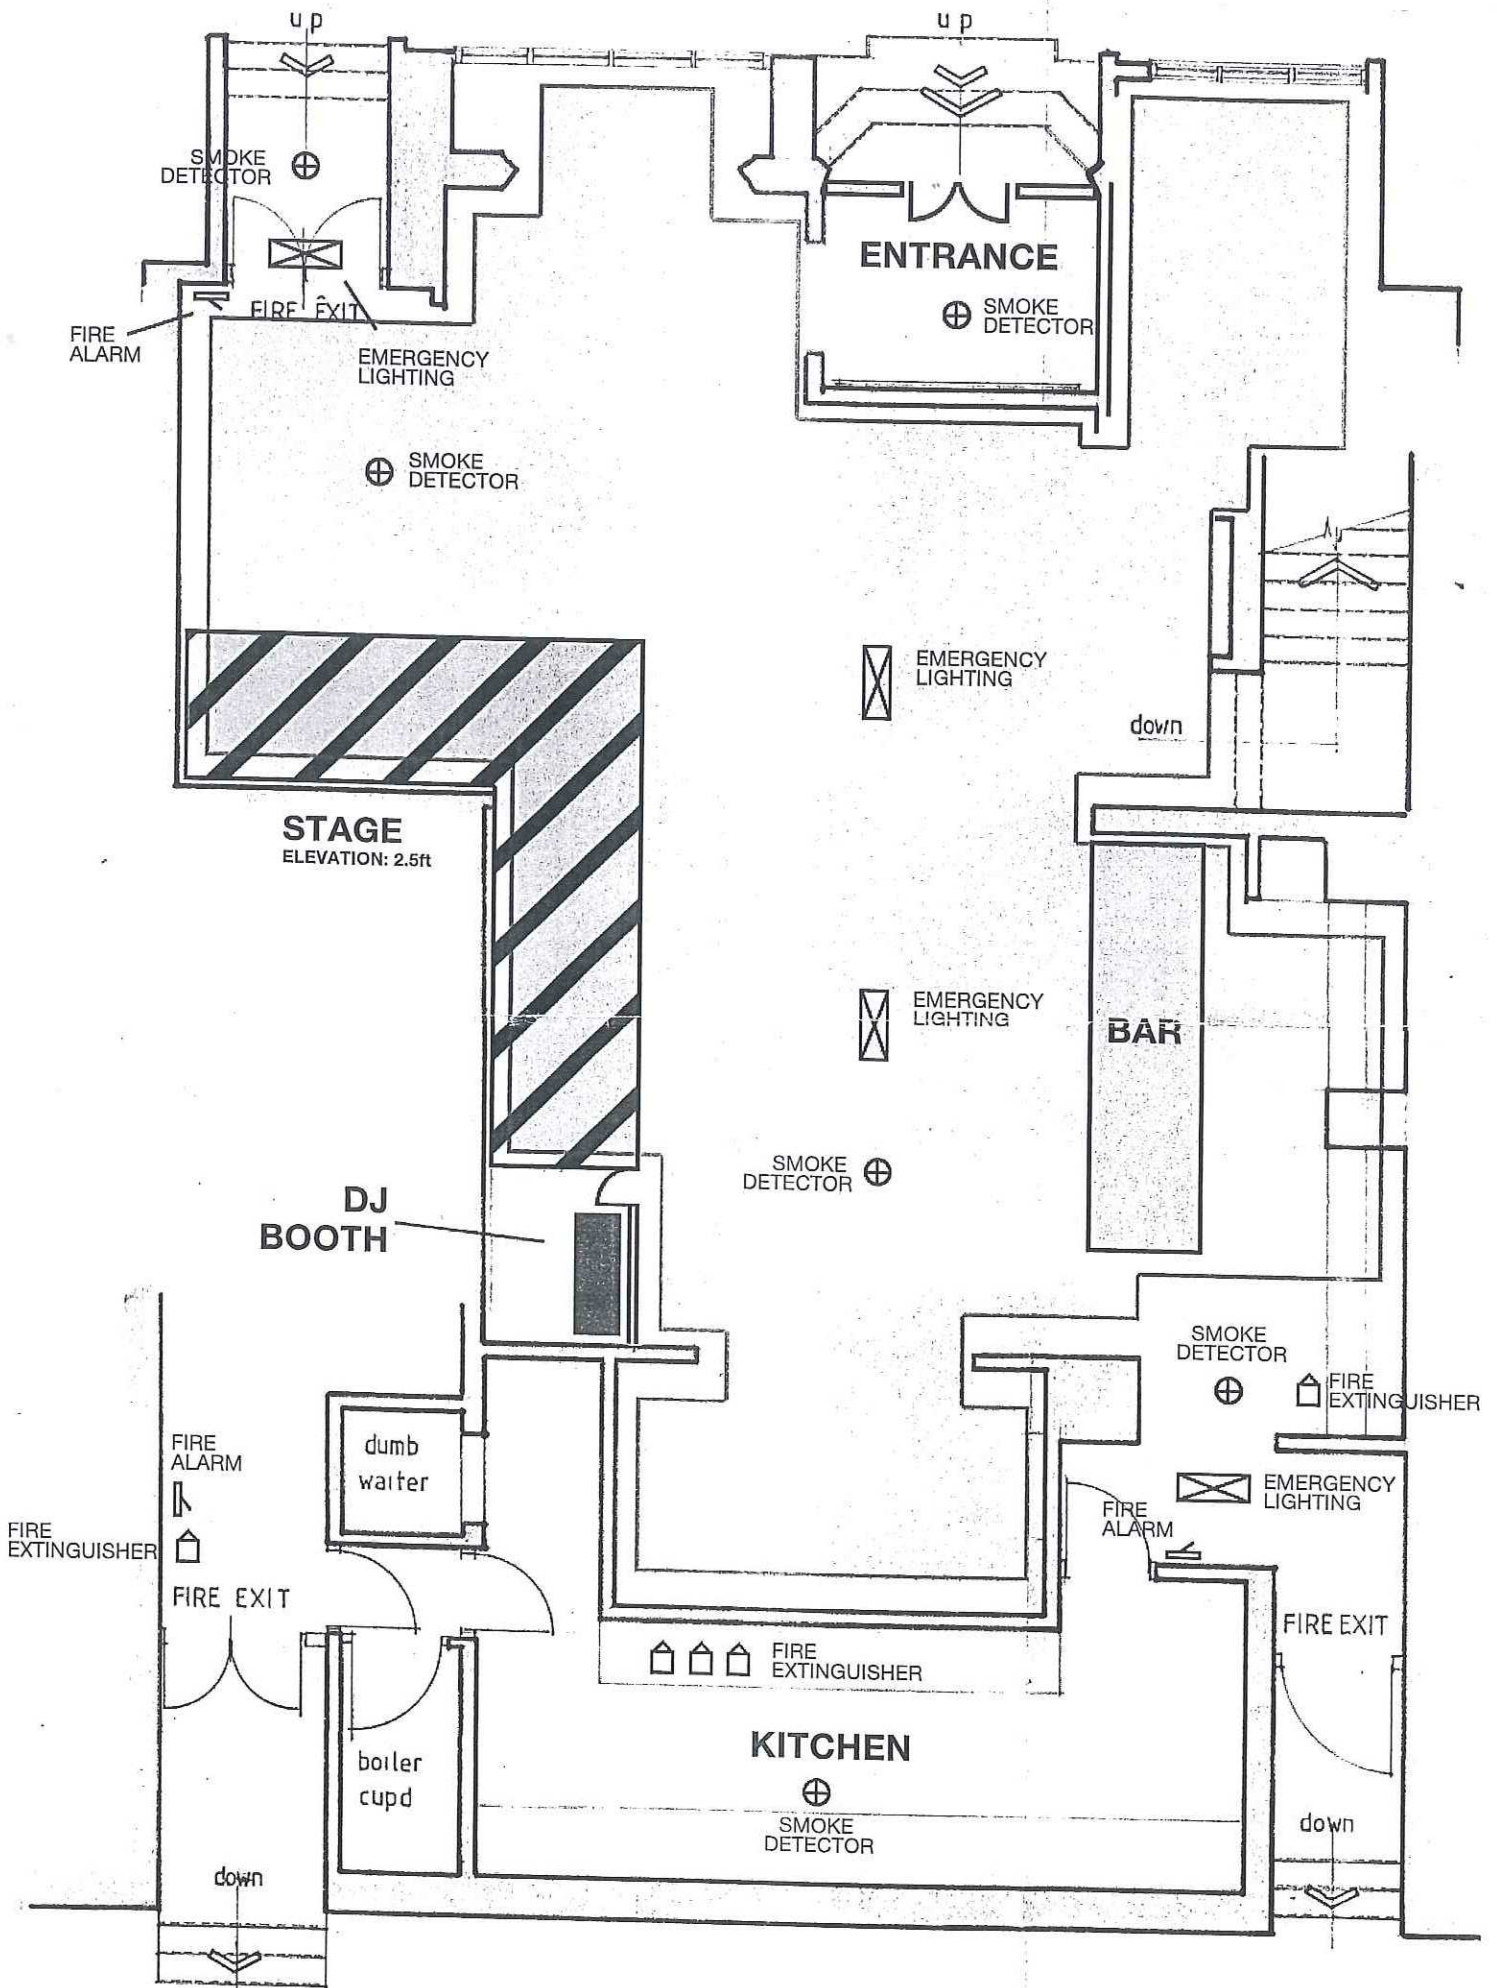

CAR PARK