



Site Location Plan

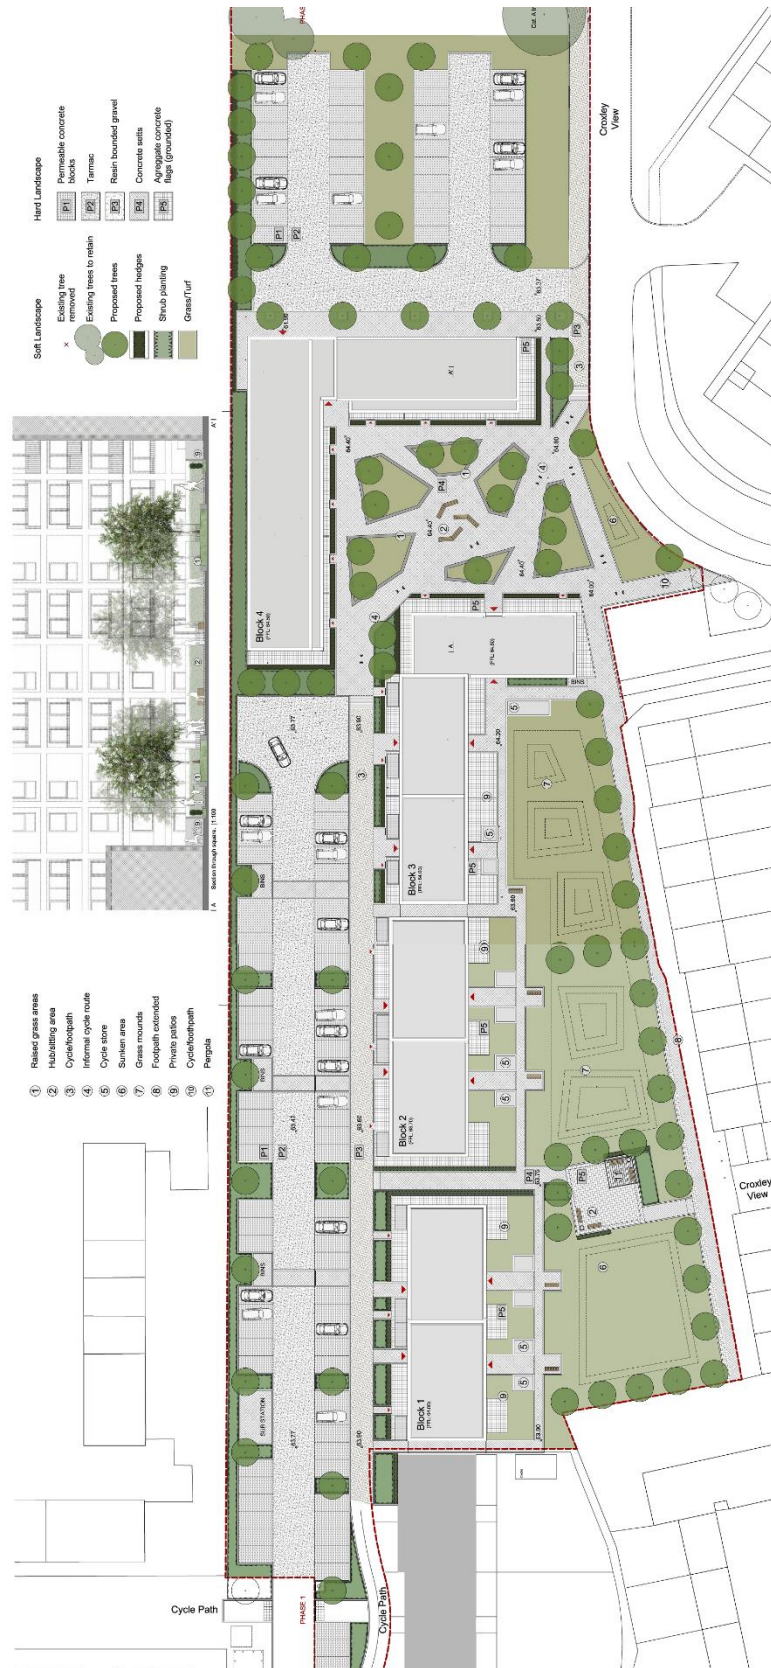

Layout

3D Views

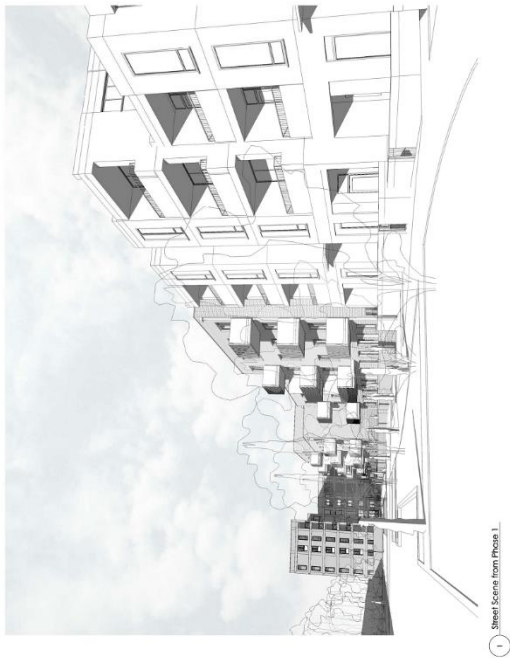





Elevations



1 East Elevation Blocks 1, 4



2 East Elevation Block 4



3 North Elevation Block 3



















DRAFT




Proposed Elimination

Project	0463	Reference	PL	Number	201	Date	29-03-2019	Score	1 / 100 (80)	
							Checked by		Revision	

Chapters	Checklist	Chapters
----------	-----------	----------

Elevations



1 West Elevation Block 4



2 South Elevation Block 4







