
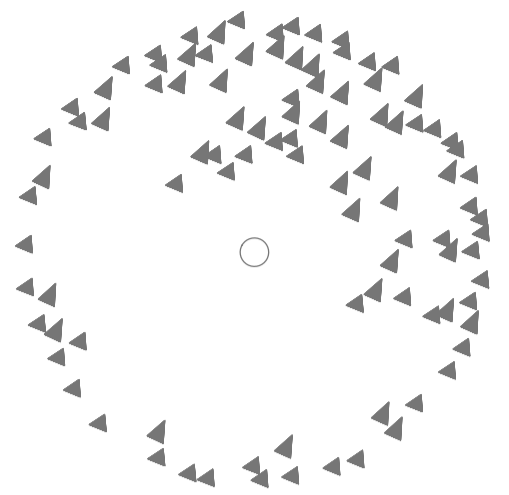



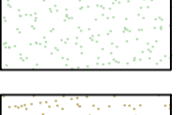




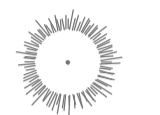


**LEGEND**

-  Specimen Trees - Extra Heavy Standard
-  Feature Specimen Shrub  
10L pots
-  Specimen Herbaceous
-  Ornamental Planting
-  Proposed Hedge Planting
-  Grass
-  Proposed Resin Bound Surface
-  Proposed timber bench
- Memorial Items**
-  Ash Interment/ Barbican blocks
-  Boulder Memorial
-  Proposed Granite Memorial Tree

**Note** - The proposed layout could fit more than 77 ash interment blocks

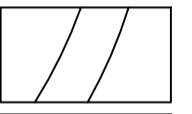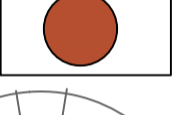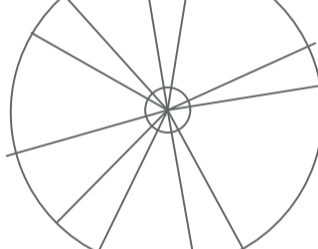

Ash interment blocks



Granite Memorial Tree



Boulder Memorial



Images from Columbaria catalogue

Rev	Description	By	Chk	Date

**NOTES - IF IN DOUBT, ASK**


- Do not scale directly from this drawing.
- All dimensions are in millimetres.
- All levels are shown in metres Above Ordnance Datum (AOD).
- All levels and dimensions are to be checked on site by the site manager/contractor prior to commencing any works or ordering any materials.
- This drawing is to be viewed in conjunction with all other detailed drawings and specifications from all members of the design team.
- Any conflicts/discrepancies are to be highlighted to Southern Green prior to commencing works or ordering any materials.

**CDM - SAFETY, HEALTH & ENVIRONMENTAL INFORMATION**  
 Principal Designer: .....

In addition to the hazards/ risks normally associated with the types of work detailed on this drawing, note the following project specific risks which require attention/ mitigation by the contractor undertaking the works:

**Construction:** ..... (add notes/ none identified)  
**Maintenance/ Cleaning:** ..... (add notes/ none identified)  
**Decommissioning/ Demolition:** ..... (add notes/ none identified)

It is assumed that all works will be carried out by a competent contractor, working where appropriate, to their own approved method statement. This is not an exhaustive list and reference must be made to the Construction Phase Plan or Health and Safety File and any additional Risk Assessment documents available.

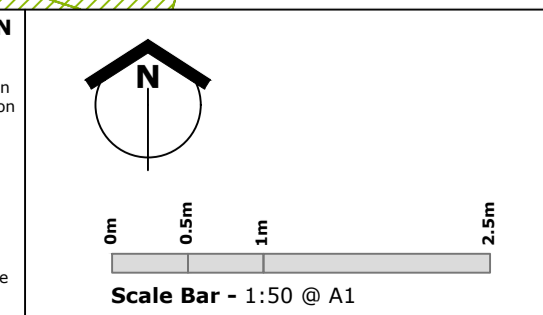

**North Watford Cemetery Extension**

Client Name: Area 2 - TEMP

Drawing Issue Status:

<input checked="" type="checkbox"/> Comment/ Approval	<input type="checkbox"/> Contract
<input type="checkbox"/> Costing	<input type="checkbox"/> Construction
<input type="checkbox"/> Planning	<input type="checkbox"/> Record Dwg
<input type="checkbox"/> Tender	<input type="checkbox"/> BIM

Copyright and all intellectual property rights remain vested in Southern Green Ltd

1:xxx @ A1    xx.xx.xx    Post Code

**SouthernGreen**

0191 440 0034  
 www.southerngreen.co.uk  
 studio@southerngreen.co.uk

**DRAFT**