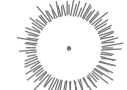

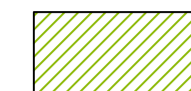


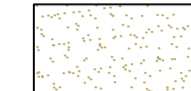

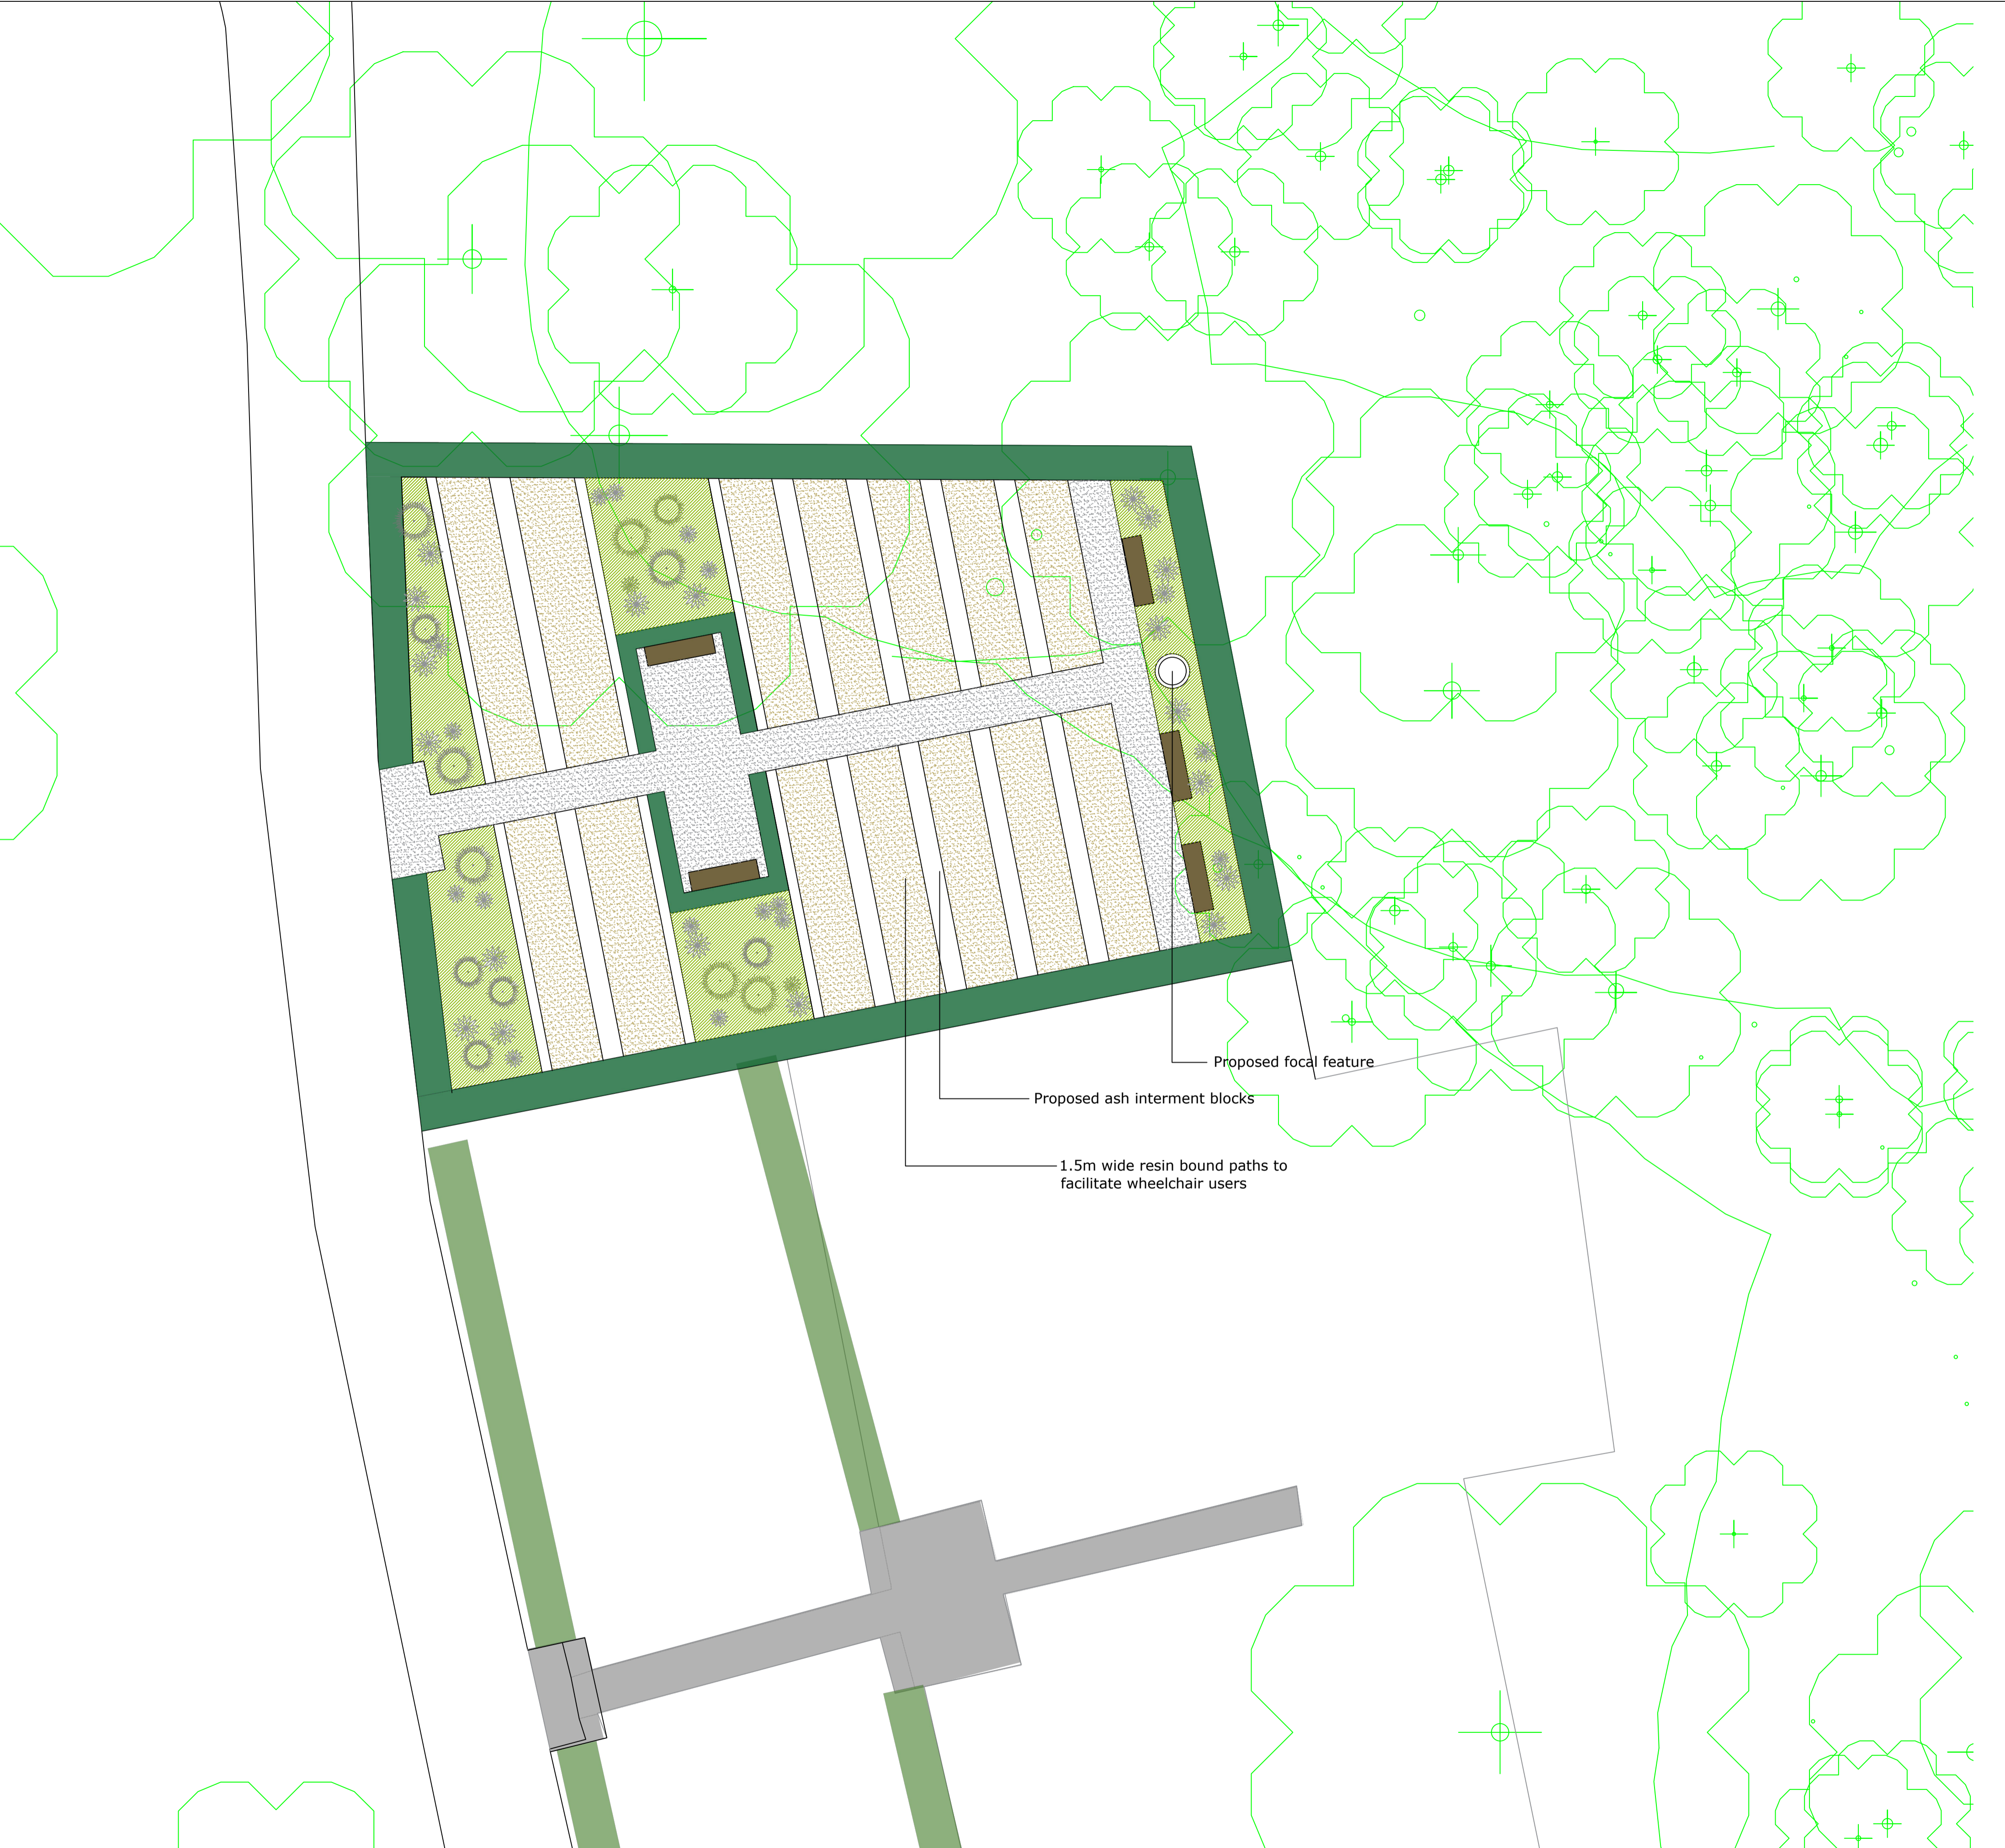


LEGEND

-  **Feature Specimen Shrub**
10L pots
-  **Specimen Herbaceous**
-  **Ornamental Planting**
-  **Proposed Hedge Planting**
-  **Proposed Tarmac surface to match existing**
-  **Proposed Resin Bound Surface**
-  **Proposed timber bench**



Ash interment blocks



Images from Columbaria catalogue

Rev	Description	By	Chk	Date

NOTES - IF IN DOUBT, ASK

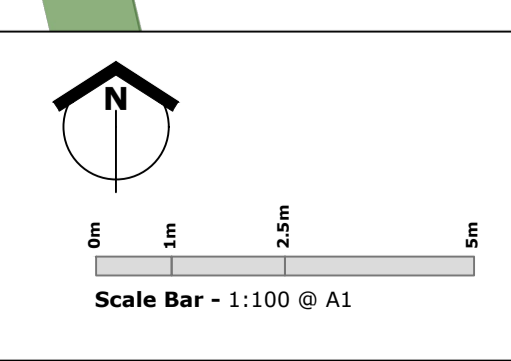
- Do not scale directly from this drawing.
- All dimensions are in millimetres.
- All levels are shown in metres Above Ordnance Datum (AOD).
- All levels and dimensions are to be checked on site by the site manager/contractor prior to commencing any works or ordering any materials.
- This drawing is to be viewed in conjunction with all other detailed drawings and specifications from all members of the design team.
- Any conflicts/discrepancies are to be highlighted to Southern Green prior to commencing works or ordering any materials.

CDM - SAFETY, HEALTH & ENVIRONMENTAL INFORMATION
Principal Designer:

In addition to the hazards/ risks normally associated with the types of work detailed on this drawing, note the following project specific risks which require attention/ mitigation by the contractor undertaking the works:

Construction: (add notes/ none identified)
Maintenance/ Cleaning: (add notes/ none identified)
Decommissioning/ Demolition: (add notes/ none identified)

It is assumed that all works will be carried out by a competent contractor, working where appropriate, to their own approved method statement. This is not an exhaustive list and reference must be made to the Construction Phase Plan or Health and Safety File and any additional Risk Assessment documents available.



North Watford Cemetery Extension		Drawing Issue Status	
Client Name		<input checked="" type="checkbox"/> Comment/ Approval	<input type="checkbox"/> Contract
Area 3 - TEMP		<input type="checkbox"/> Costing	<input type="checkbox"/> Construction
Drawing No		<input type="checkbox"/> Planning	<input type="checkbox"/> Record Dwg
1:xxx @ A1		<input type="checkbox"/> Tender	<input type="checkbox"/> BM
Rev -		© Copyright and all intellectual property rights remain vested in Southern Green Ltd	
xx.xx.xx		www.southerngreen.co.uk studio@southerngreen.co.uk	
Post Code		0191 440 0034	

DRAFT