

FATKIN
 Planning board for specified purposes only
 Do not rely on this drawing for construction purposes. All dimensions on this drawing are to be measured on site. Clarify any discrepancies or omissions with FATKIN.
 This drawing is copyright Fatkin Ltd 2021.
 Wall thicknesses and structural grids to be confirmed at Stage 4.
 Pending aerial coordination.

Key
 - Demolition boundary
 - Site boundary
 - Trees to be demolished

PT Planning Description 12/08/2021
 Plan Description Date

FATKIN

001 800 7711 www.fatkin-design.com


WHHT
 Pathology


Black Plan - Proposed Site

BOARD: 09/01/21
 SCALE: 1:500 (B/A)
 PURPOSE: Planning

P1

201118-FATKIN-WP-03-DR-A3-01102

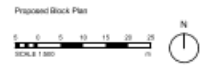

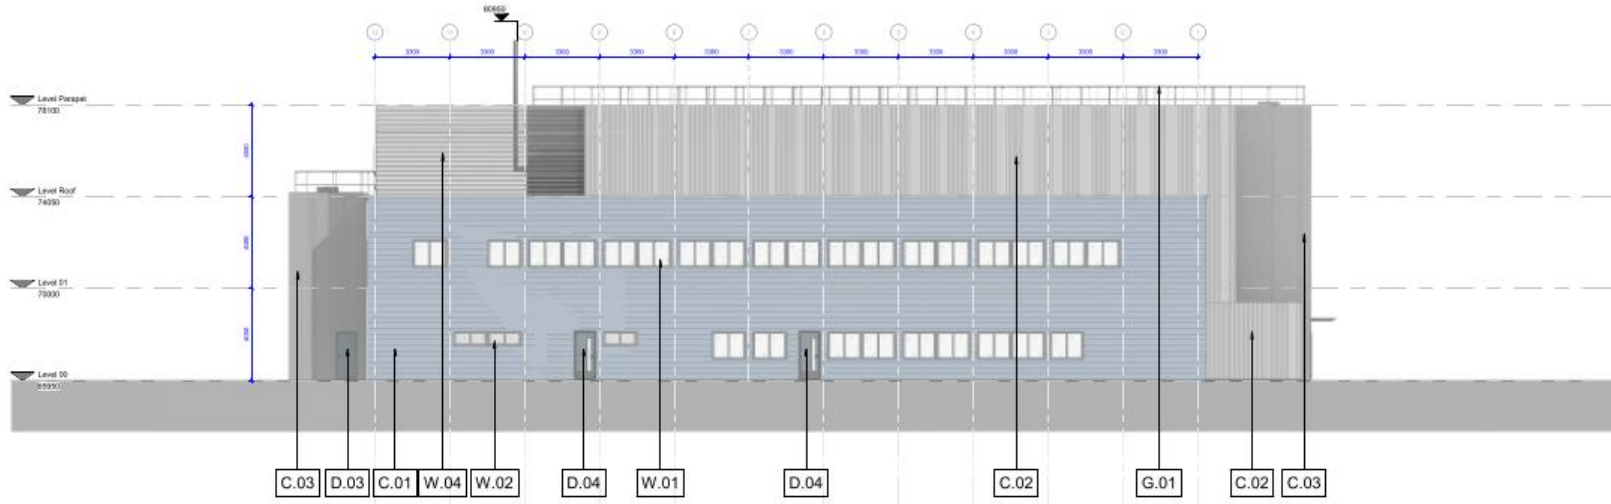

NOTES:
 Drawing based for specified purposes only.
 Do not scale from this drawing for construction purposes. All dimensions on this drawing are to be measured on site. Clearly and transparently name with Fatkin.

This drawing is copyright Fatkin Ltd 2021.
 All dimensions and structural grids to be confirmed at Stage 4.
 Pending detail coordination.

Key

Tag Key

- C.01 Metal panels with non-combustible insulation Type 1
- C.02 Metal panels with non-combustible insulation Type 2
- C.03 Porcelain ceramic wall cladding
- C.04 Metal panel curtain systems

P1 Planning 10/06/21
 Rev. Description Date

FATKIN


WHT
 Pathology

General Arrangement Proposed
 Elevations 1 of 2


ISSUED 10/06/21	P1
SCALE 1:100 @ A1	
PURPOSE Planning	

201119-FATKIN-WP-X3-03-01-A1-20201



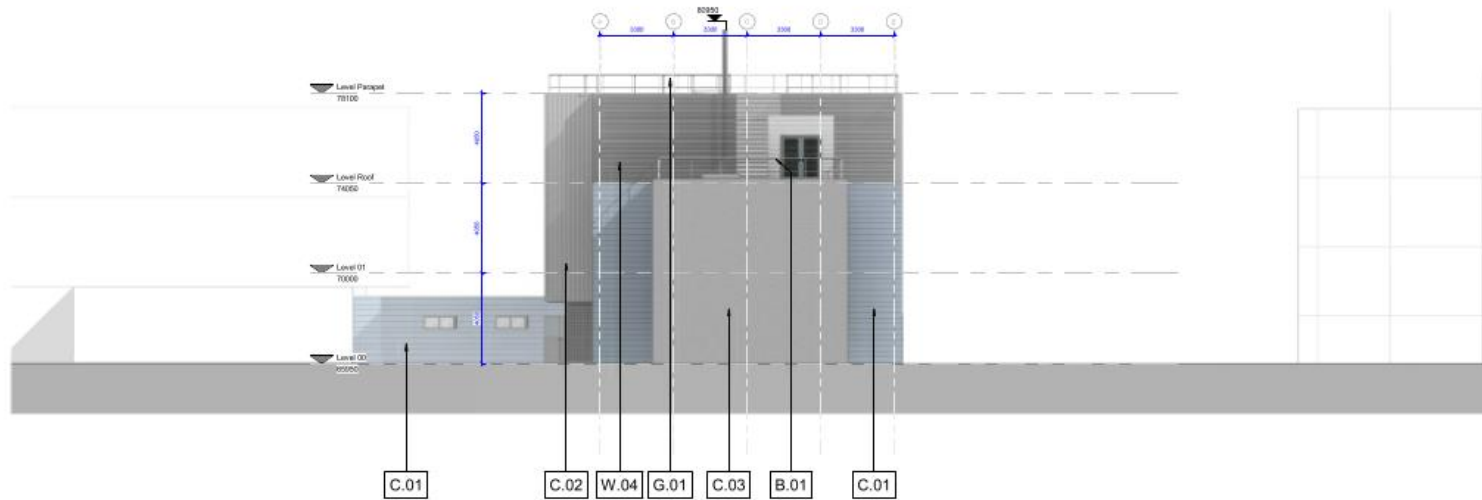

Proposed Eastern Elevation

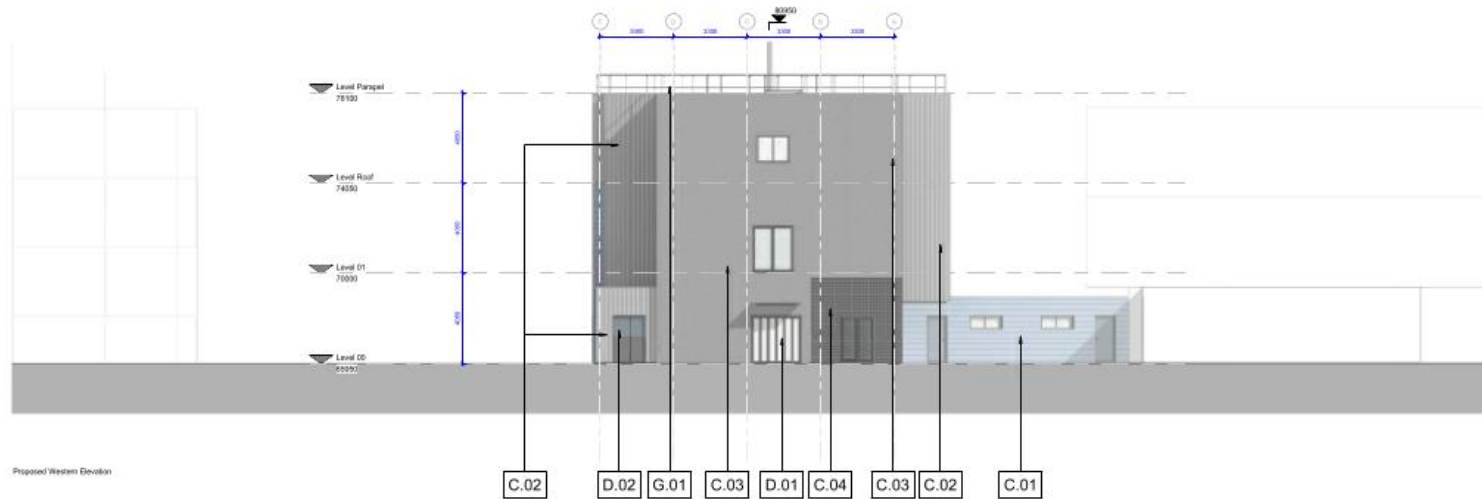

Proposed Western Elevation



NOTES:
 Drawing issued for specified purposes only.
 Do not scale from this drawing for construction purposes. All dimensions on this drawing are to be measured on site. Check any dimensions or quantities with FATKIN.
 This drawing is copyright FATKIN Ltd 2021.
 All measurements and structural grids to be checked on site.
 Funding data coordinate.

Key

Tag Key

P1 Planning 13/09/2021
 Rev. Description Date


FATKIN

020 8888 7777 info@fatkin-design.com

WHHT Pathology

General Arrangement Proposed Elevations 2 of 2

09/05/2021 09/05/2021
 SCALE 1:10 @ A1
 PURPOSE Planning P1
 201110-FATKIN-WP-KK-DR-AN-26582

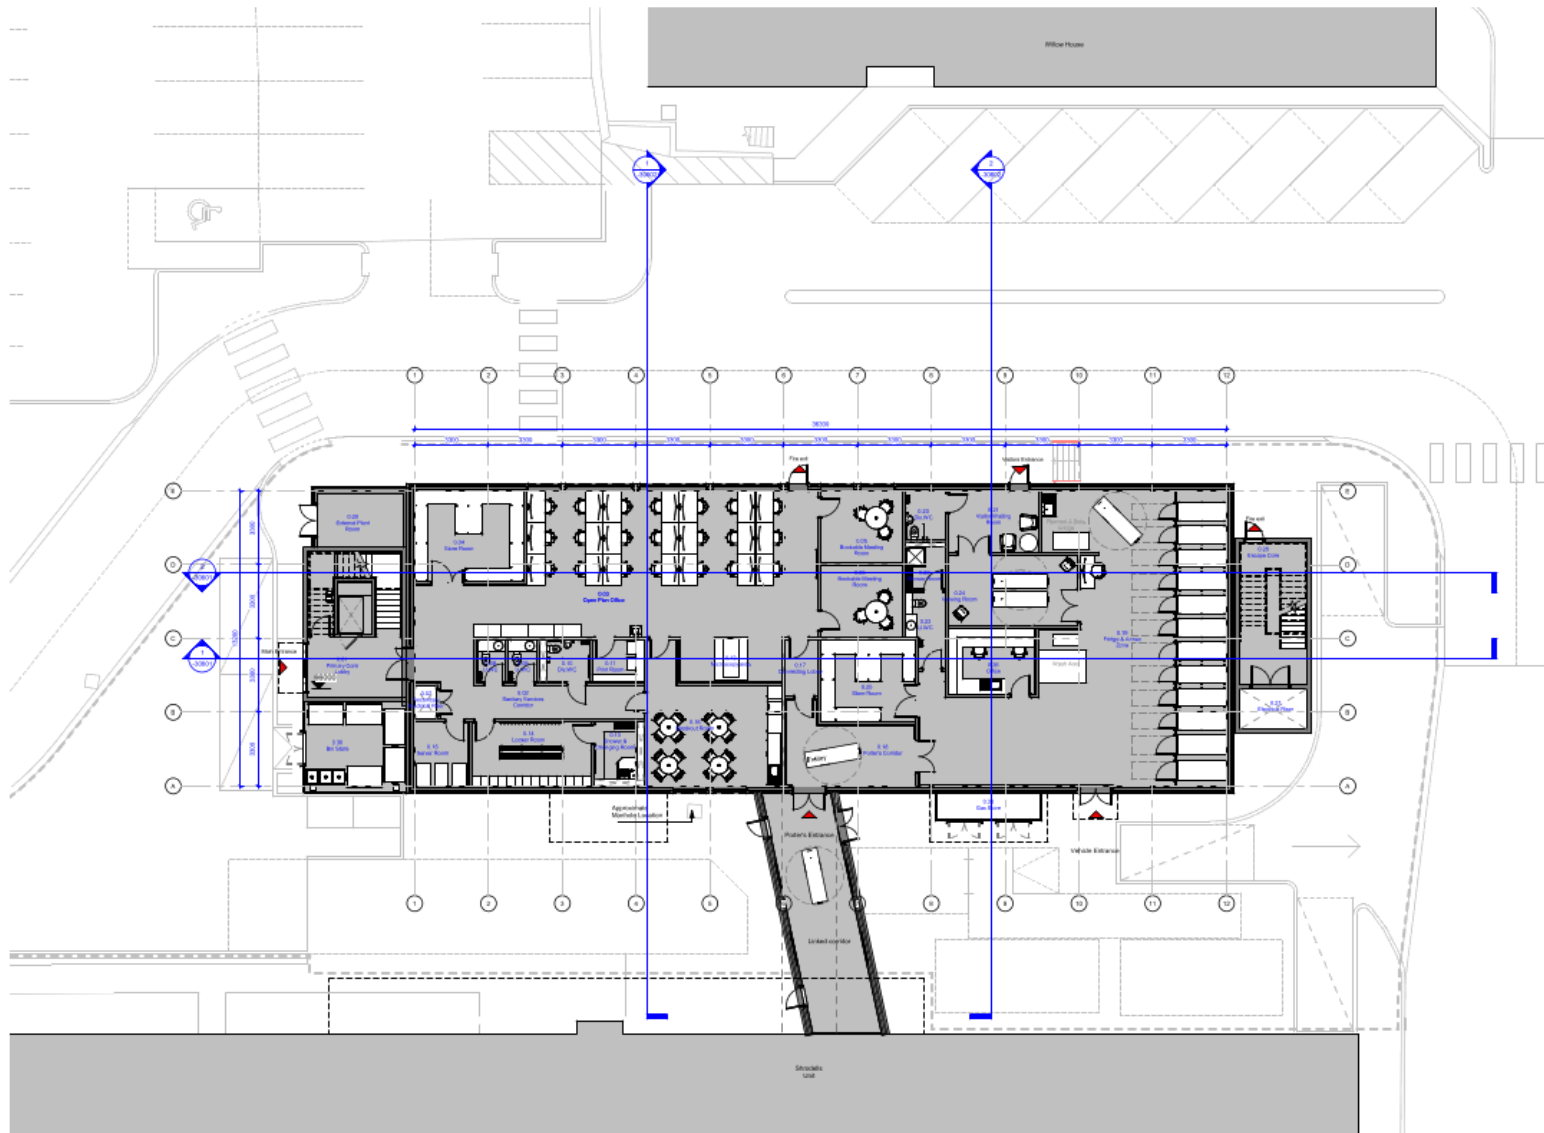

NOTES:
 Drawing issued for specific purposes only.
 Do not scale from this drawing for construction purposes. All dimensions on this drawing are to be measured on site. Clarify any discrepancies or queries with Fatkin.
 This drawing is copyright Fatkin Ltd 2021.
 All measurements and structural grids to be confirmed at Stage 4.
 Pending detail coordination.

#1	Planning	15/08/2021
Rev.	Description	Date

FATKIN


020 8863 3711 info@fatkin.co.uk

W+H
 Pathology

Proposed General Arrangement
 Plan - Level 00

ISSUED:	15/08/21	P1
SCALE:	1:100 (A1)	
PURPOSE:	Planning	

201118-FATKIN-WP-00-DR-AA-30100

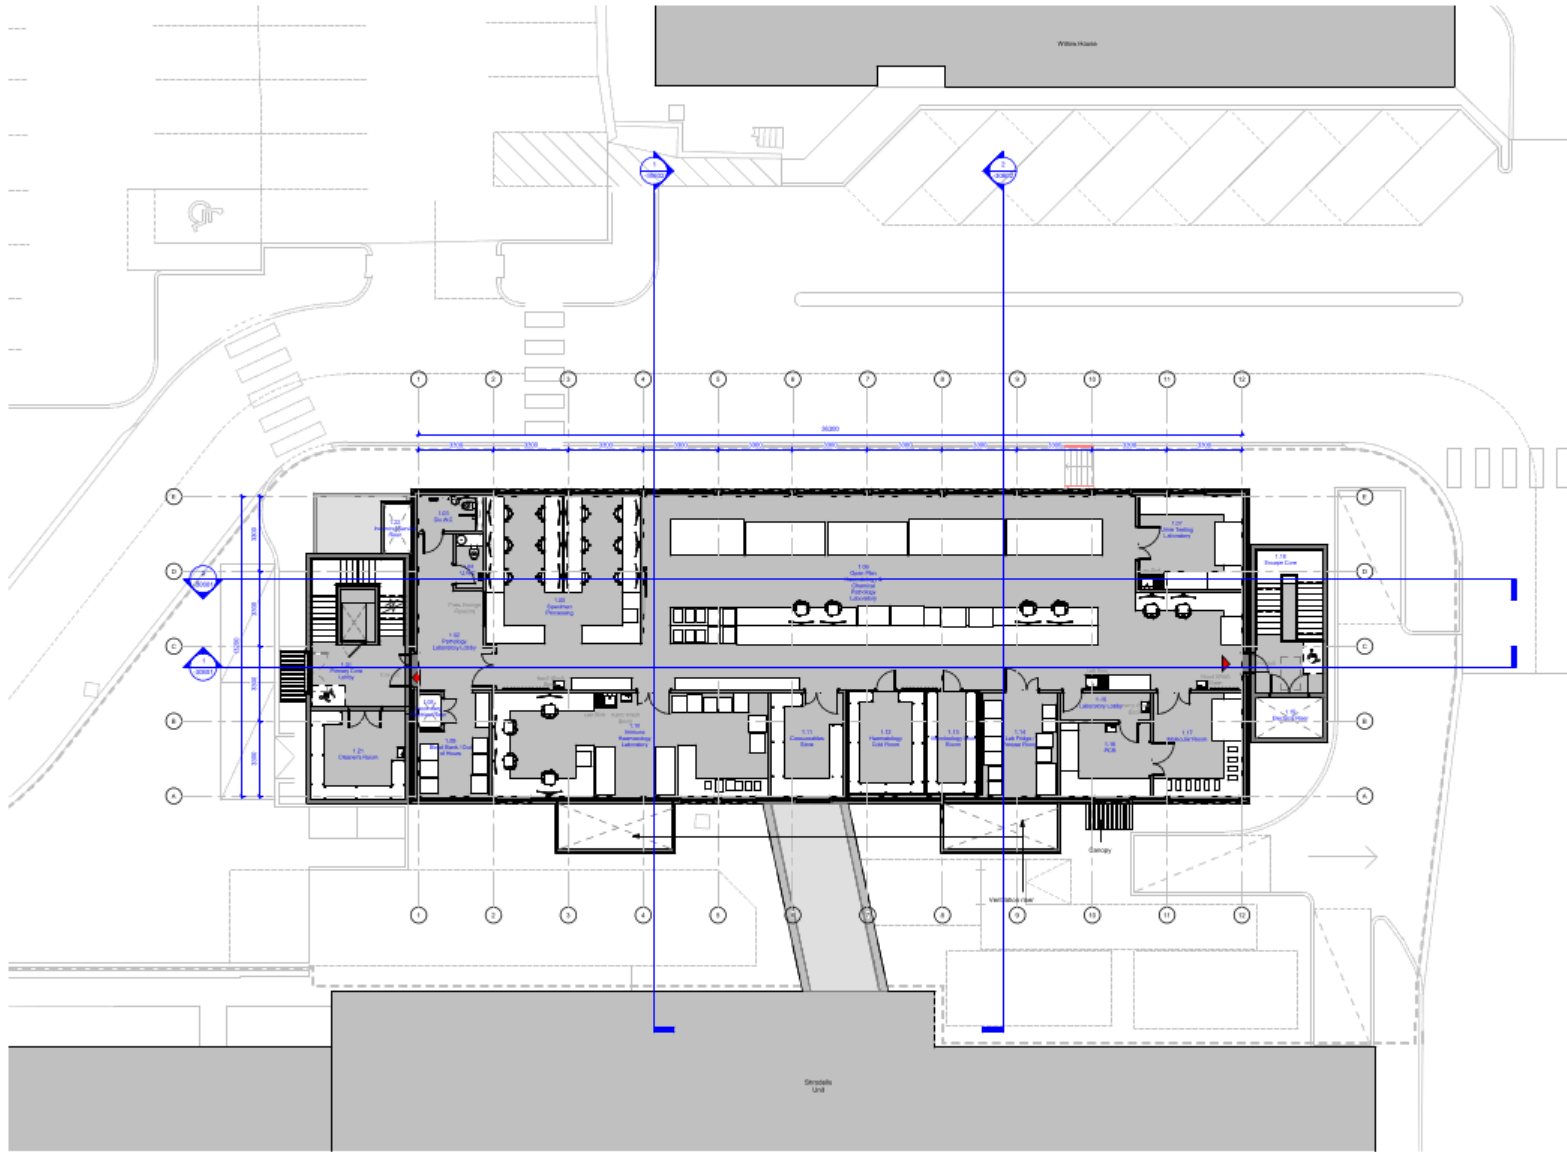

NOTES:
 Drawing issued for specified purposes only.
 Do not scale from this drawing for construction purposes. All dimensions on this drawing are to be measured on site. Clarify any discrepancies or queries with Fatkin.
 This drawing is copyright Fatkin Ltd 2021.
 All dimensions and structural grids to be confirmed at Stage 4.
 Pending design coordination.

P1 Planning 10/01/2021
 Description Date

FATKIN

201119-FATKIN-WP-01-OR-AX-30101

WHHT
 Pathology

Proposed General Arrangement


ISSUED 10/01/21
 SCALE 1:100 @ A1
 PURPOSE Planning
 P1

201119-FATKIN-WP-01-OR-AX-30101

4.8 GENERAL ARRANGEMENT AXONOMETRIC LEVEL 00

KEY


- Escape core
- Fridge & Annex zone
- Visitor waiting room
- Visitor WCs
- Bookable meeting rooms
- Open plan office
- Store room
- Primary core
- Plant room

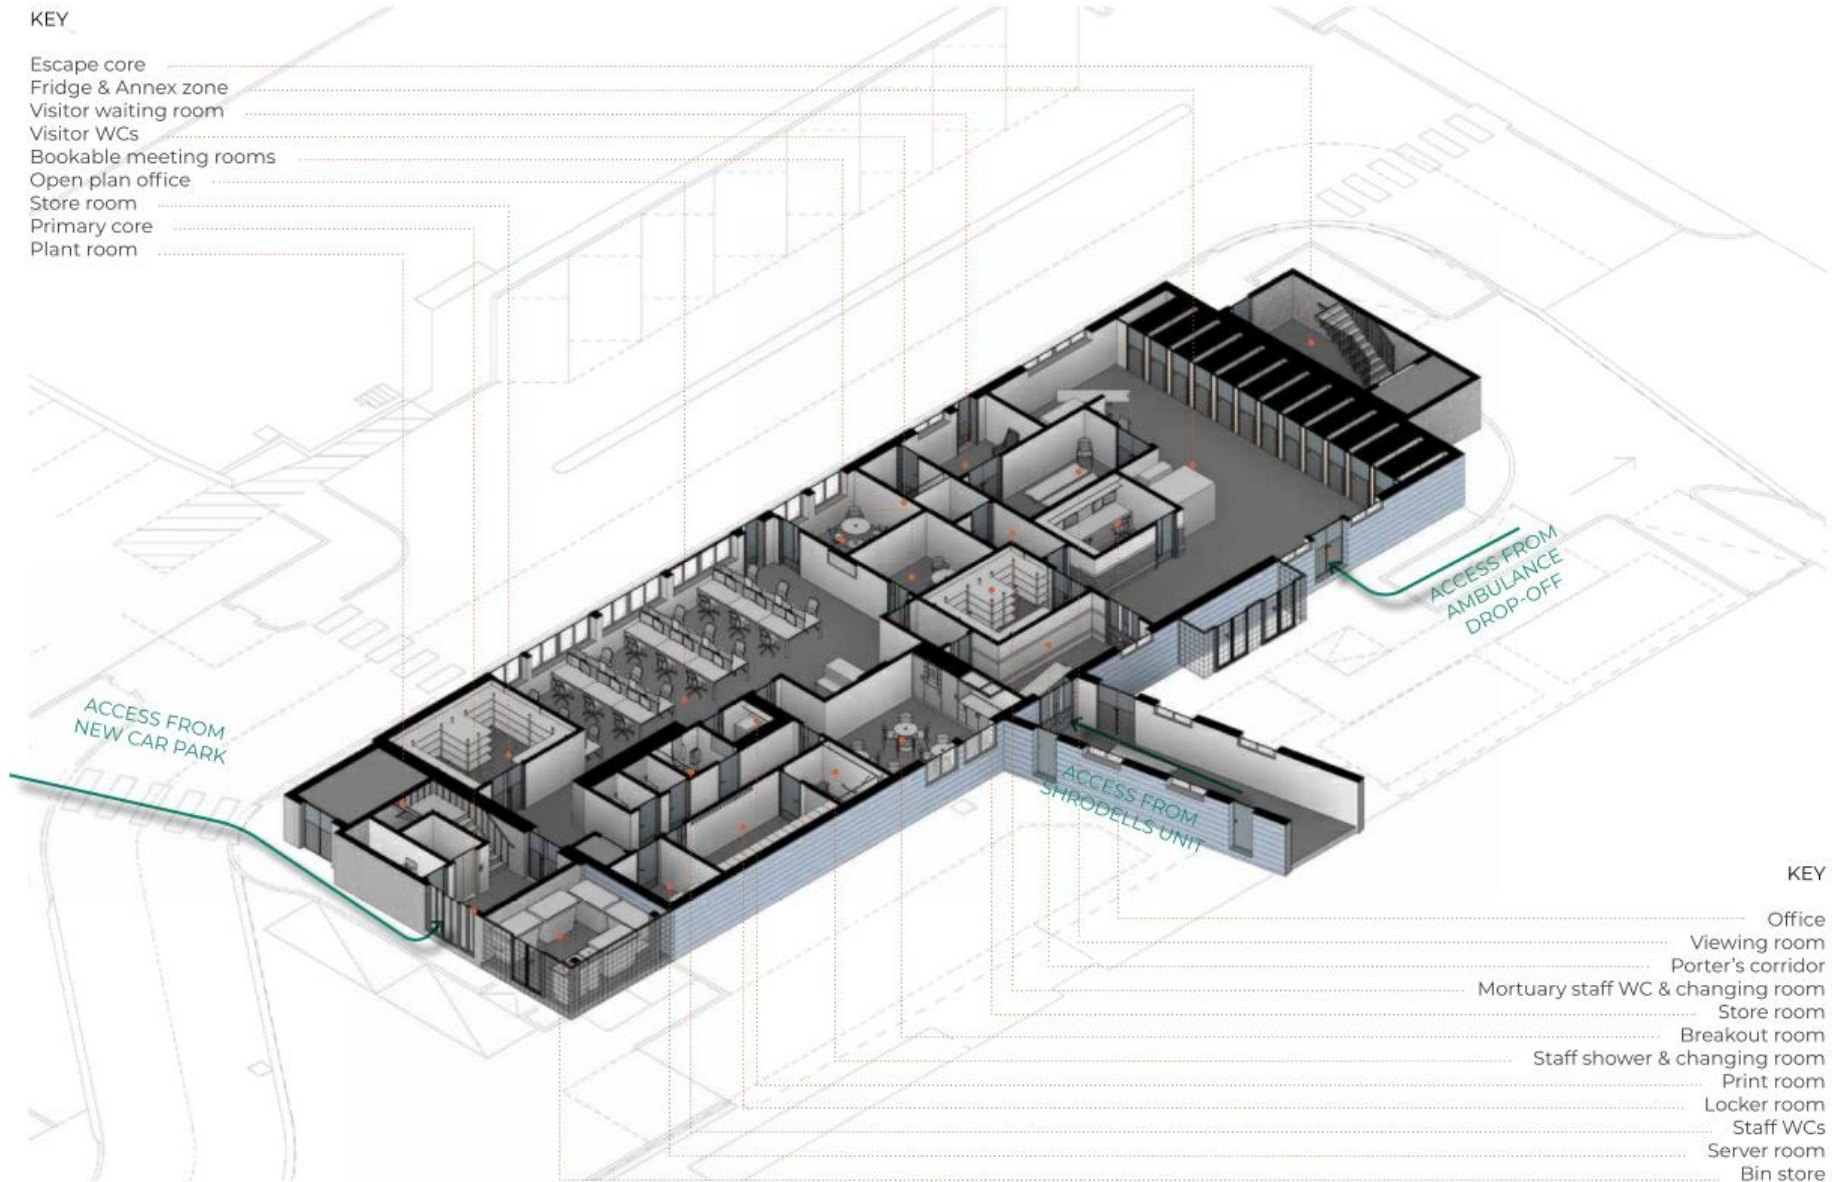


KEY

- Office
- Viewing room
- Porter's corridor
- Mortuary staff WC & changing room
- Store room
- Breakout room
- Staff shower & changing room
- Print room
- Locker room
- Staff WCs
- Server room
- Bin store


4.12 GENERAL ARRANGEMENT AXONOMETRIC BUILDING

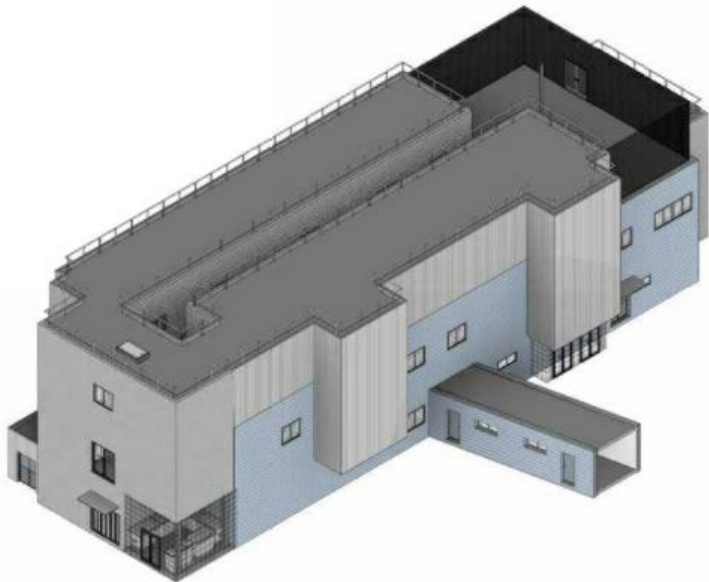


SW AXO

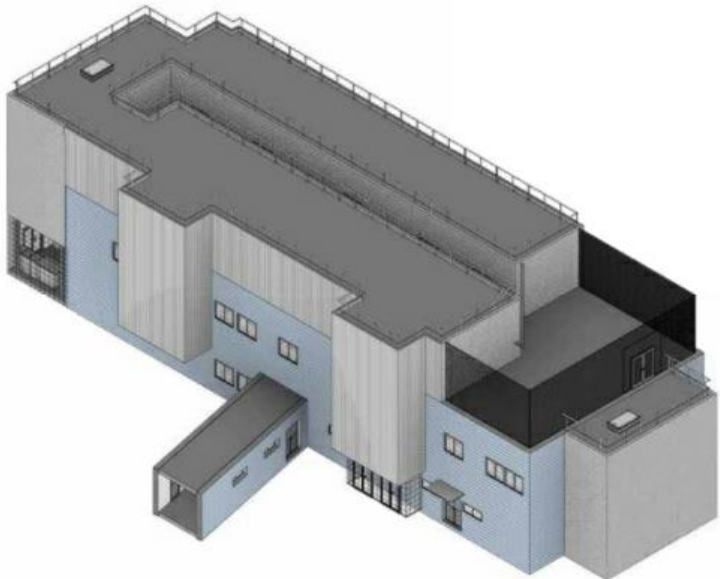

SE AXO

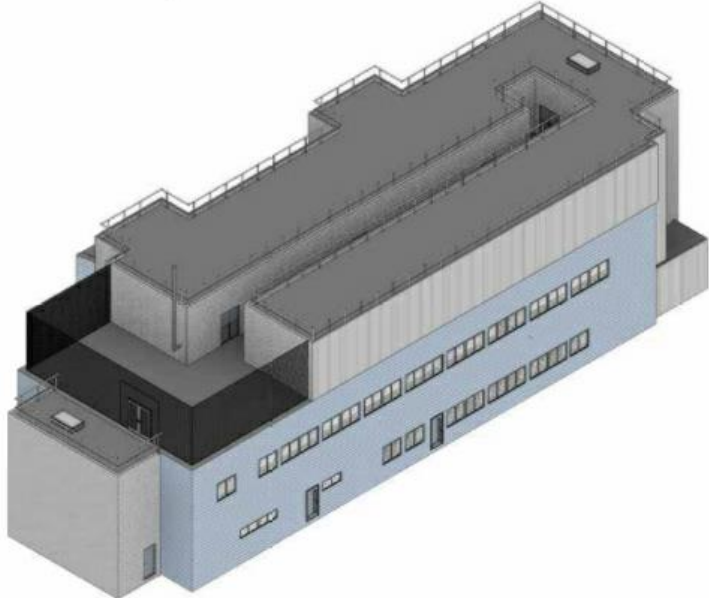

NE AXO

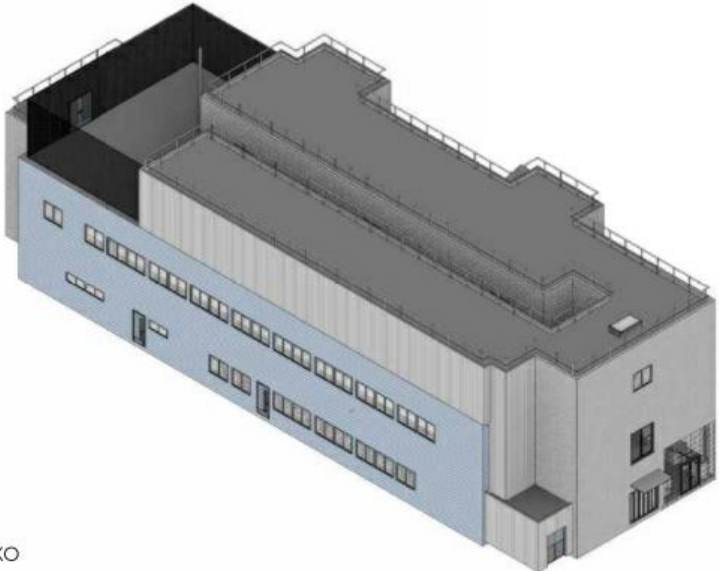

