


APPENDIX 2 – Premises plan

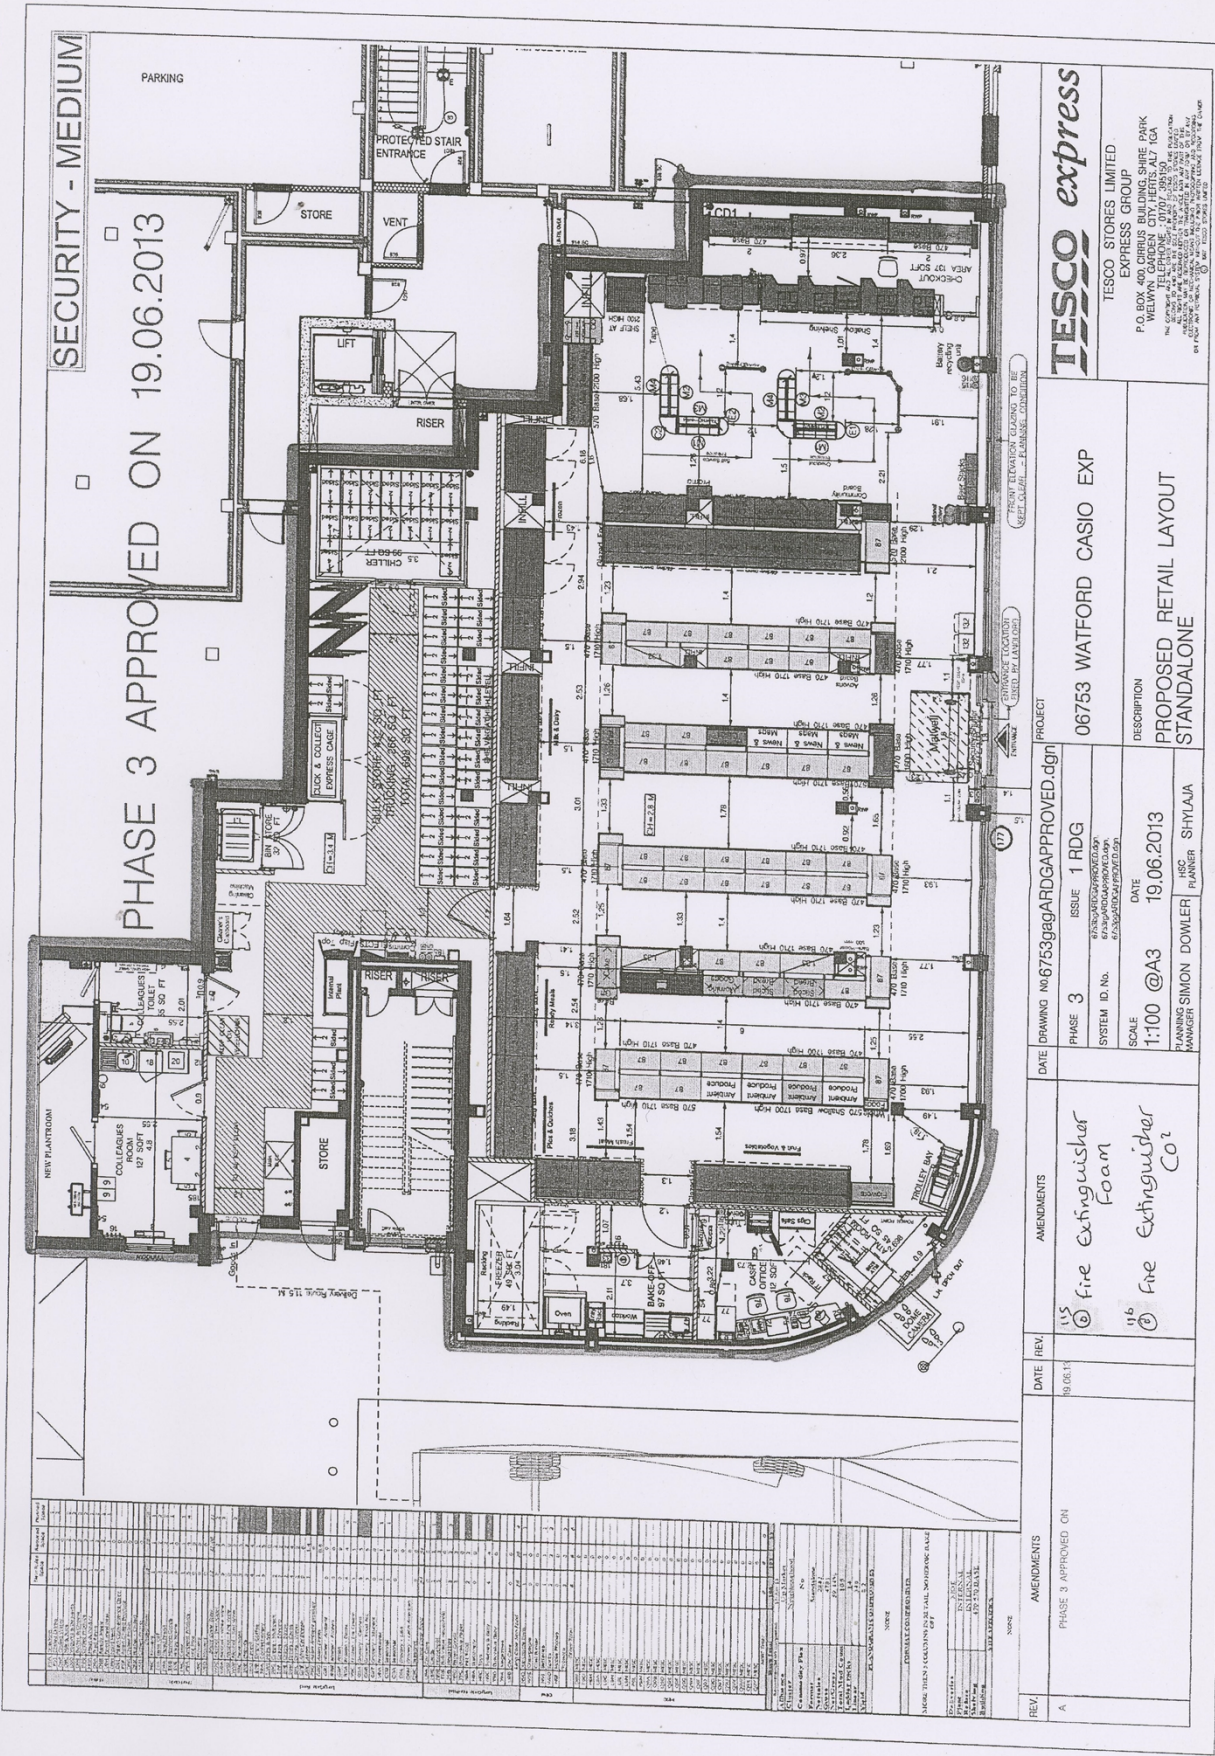

REV	DATE	REV	DESCRIPTION
A	19.06.13	155	① Fire Extinguisher foam
		116	② Fire Extinguisher Co ²

TESCO express

TESCO STORES LIMITED
EXPRESS GROUP

P.O. BOX 400, CHERUS BUILDING, SHIRE PARK

PROJECT: 06753 WATFORD CASIO EXP

DESCRIPTION: PROPOSED RETAIL LAYOUT STANDALONE

DATE DRAWING: 19.06.2013

ISSUE: 1 RDG


SCALE: 1:100 @A3

DATE: 19.06.2013

PLANNER: SIMON DOWLER

HSC: SHYLIA

AMENDMENTS

155 ① Fire Extinguisher foam

116 ② Fire Extinguisher Co²

AMENDMENTS

PHASE 3 APPROVED ON